


Form No. 3:

- No. 1. N. 62. W. 58. Hic
- 2. N. 80. W. 55 Stones
- 3. N. 18. W. 14. Gum
- 4. N. 1 1/2. E. 17. Hic.
- 5. N. 27. E. 8. Hic.
- 6. N. 40. W. 21. Chest.
- 7. N. 25. E. 22. Locust
- 8. N. 28. W. 18. C.O.
- 9. N. 8. E. 19. Linn
- 10. N. 23 1/2. W. 9. Locust
- 11. N. 24. E. 9. Walnut
- 12. N. 24. W. 19. Locust
- 13. N. 30. E. 18. C.O.
- 14. North 67. C.O.
- 15. N. 25. E. 12. C.O.
- 16. North 22. Chest.
- 17. S. 74. E. 9. C.O.
- 18. N. 29. E. 22. C.O.
- 19. S. 2. W. 112. B.O.
- 20. S. 16. E. 51. B.O.
- 21. N. 55. E. 51. Pine
- 22. N. 18. E. 64. Chest.
- 23. N. 2. E. 23. Chest.
- 24. N. 44. E. 58 Stones
- 25. N. 8. E. 14.5 Stones
- 26. N. 44. E. 111 Chest.
- 27. S. 38. E. 50 C.O.
- 28. N. 37. E. 360 C.O.
- 29. N. 43. W. 34 C.O.
- 30. N. 44. E. 151.5 C.O.
- 31. N. 20. E. 43.5 Stones
- 32. S. 6 1/2. E. 119 Chest.
- 33. S. 55. W. 76.5 Chest.
- 34. S. 25. W. 31. Hic.
- 35. S. 55. W. 42. C.O.
- 36. S. 38. W. 92. Chest.
- 37. S. 46. W. 14. Chest.
- 38. S. 57 1/2. W. 28. Walnut
- 39. S. 23 1/2. W. 46. Hic.
- 40. S. 57. W. 25. C.O.
- 41. N. 85. W. 12. Locust
- 42. S. 40. W. 113. Hic.
- 43. S. 55. W. 17. Stones
- 44. S. 42. W. 89. Stone heap
- 45. N. 38. W. 32. Stones
- 46. S. 54. W. 46. C.O.
- 47. S. 43. W. 30. Pine
- 48. S. 28. W. 34. Chest.
- 49. S. 50. W. 34. Chest.
- 50. S. 27. W. 123. C.O.
- 51. S. 21. W. 24. C.O.
- 52. S. 3. E. 23. Pine
- 53. S. 21. W. 52. Dead Chest.
- 54. N. 80. W. 33. Pine
- 55. S. 13. W. 33. Cucumber
- 56. S. 24 1/2. E. 11. Walnut
- 57. S. 62. E. 48. Gum
- 58. N. 32. E. 109. B.O.
- 59. N. 25. E. 43. Gum
- 60. N. 38. E. 45. Hic
- 61. N. 23. W. 28. Chest.
- 62. N. 20. E. 38. Chest.
- 63. N. 55. E. 77. C.O.
- 64. N. 50. E. 53. B.O.
- 65. N. 60. E. 47. Stones
- 66. South 30. C.O.
- 67. S. 43. W. 77.5 B.O.
- 68. N. 43. W. 13. Chest
- 69. S. 32. W. 332. Locust Begining

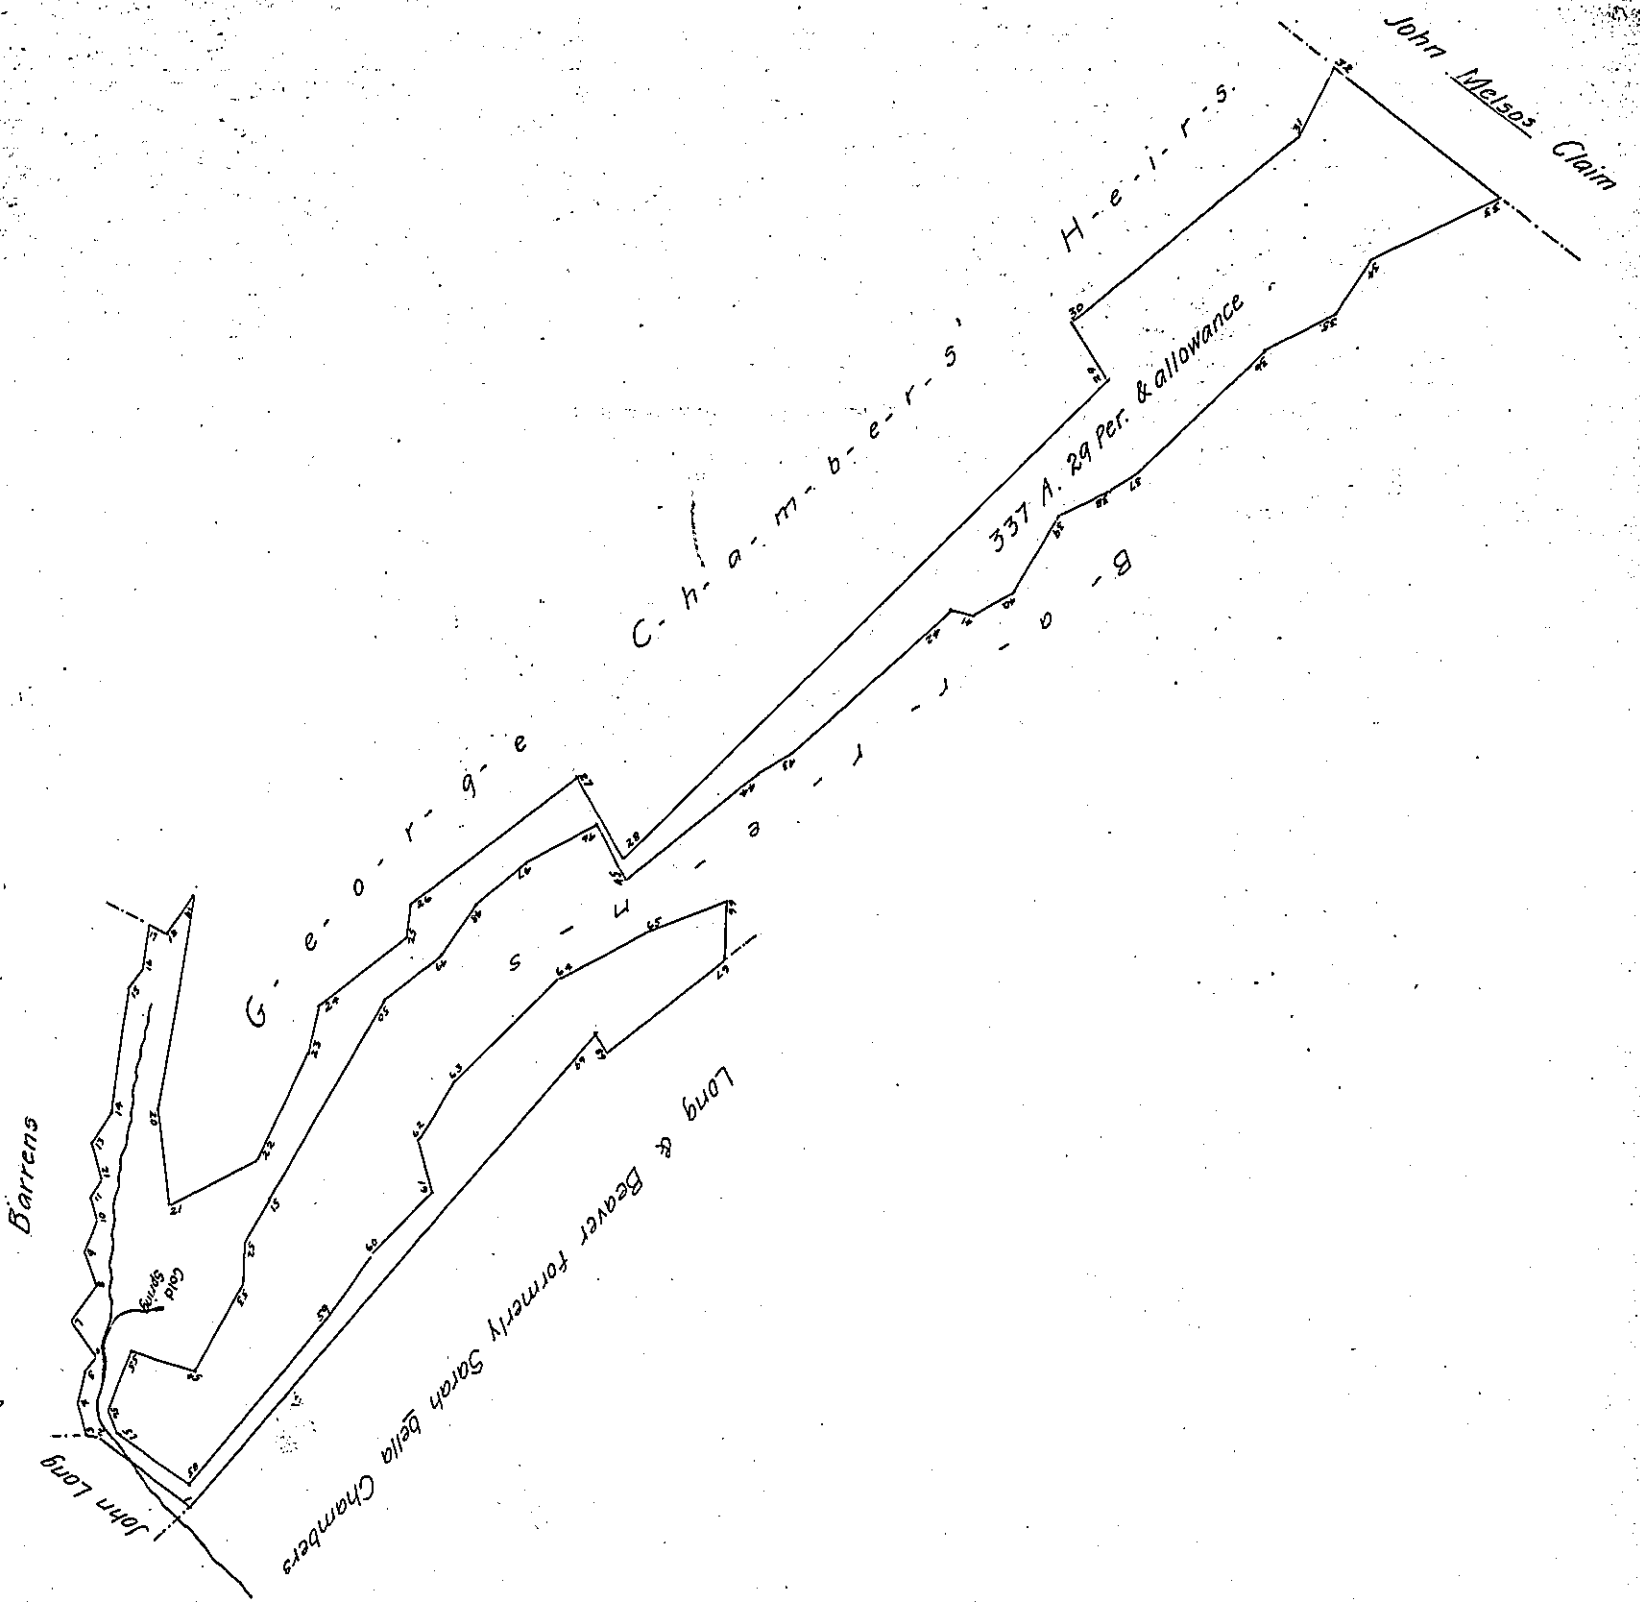

A Draught of a Tract of Land situate in Peters Township Franklin

County Containing 337 Acres & 29 perches & allowance of 6 pr. Cent for Roads

Surveyed Augst. 29th 1839 for John Fridel & John Long In pursuance of a

Warrant granted John Long bearing date June 10th 1839

pr Hugh Auld D.S.

N.B. The above was laid down on such a fine scale that I was obliged to range my notes in the manner you see them.

To Jacob Sallade Esqr.  
Surveyor General of Pa.

IN TESTIMONY that the above is a copy of the original remaining on file in the Department of Internal Affairs of Pennsylvania, made conformably to an Act of Assembly approved the 16th day of February, 1835, I have hereunto set my Hand and caused the Seal of said Department to be affixed at Harrisburg, this

thirtieth day of January 1906

*Wm. B. Brown*  
Secretary of Internal Affairs.