

10
 2.6
 2.6
 4
 4


10
 2.6
 5.4
 4
 1
 22.10
 45.8

10
 2.6
 4
 1
 17.0
 2
 3.5


Culvert over Rummerfield's Cr.

Elevation

Section through centre of arch longitudinally

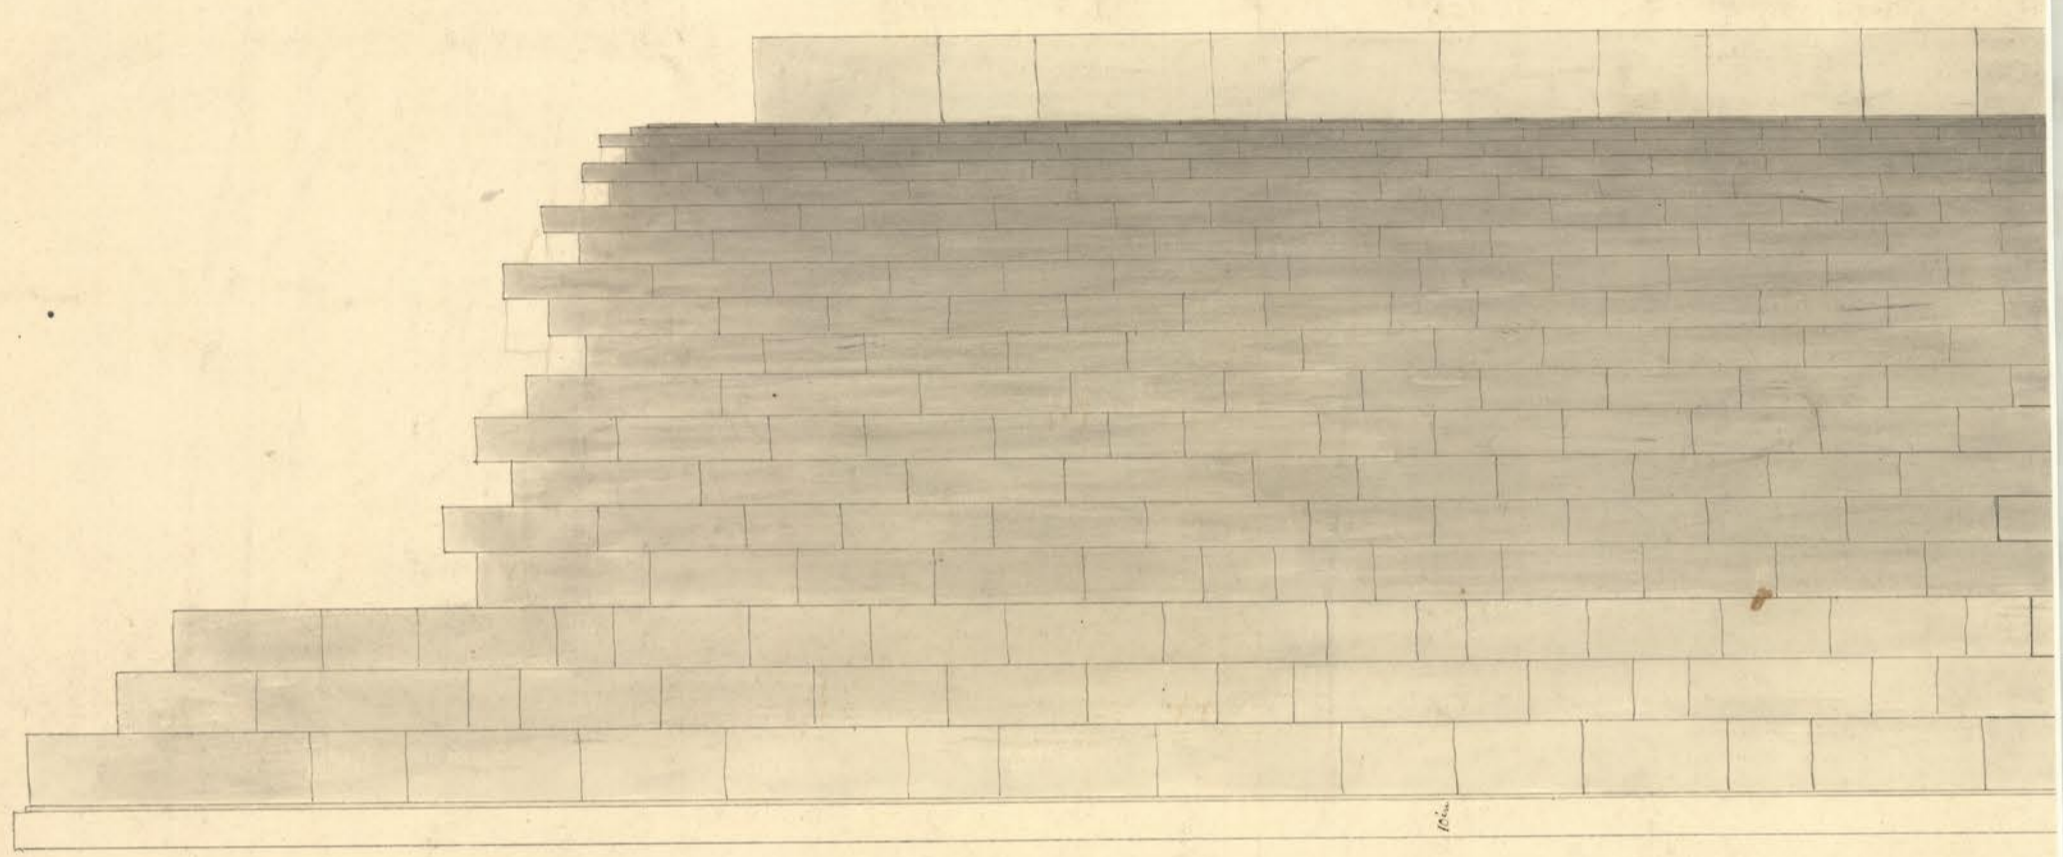

Plan

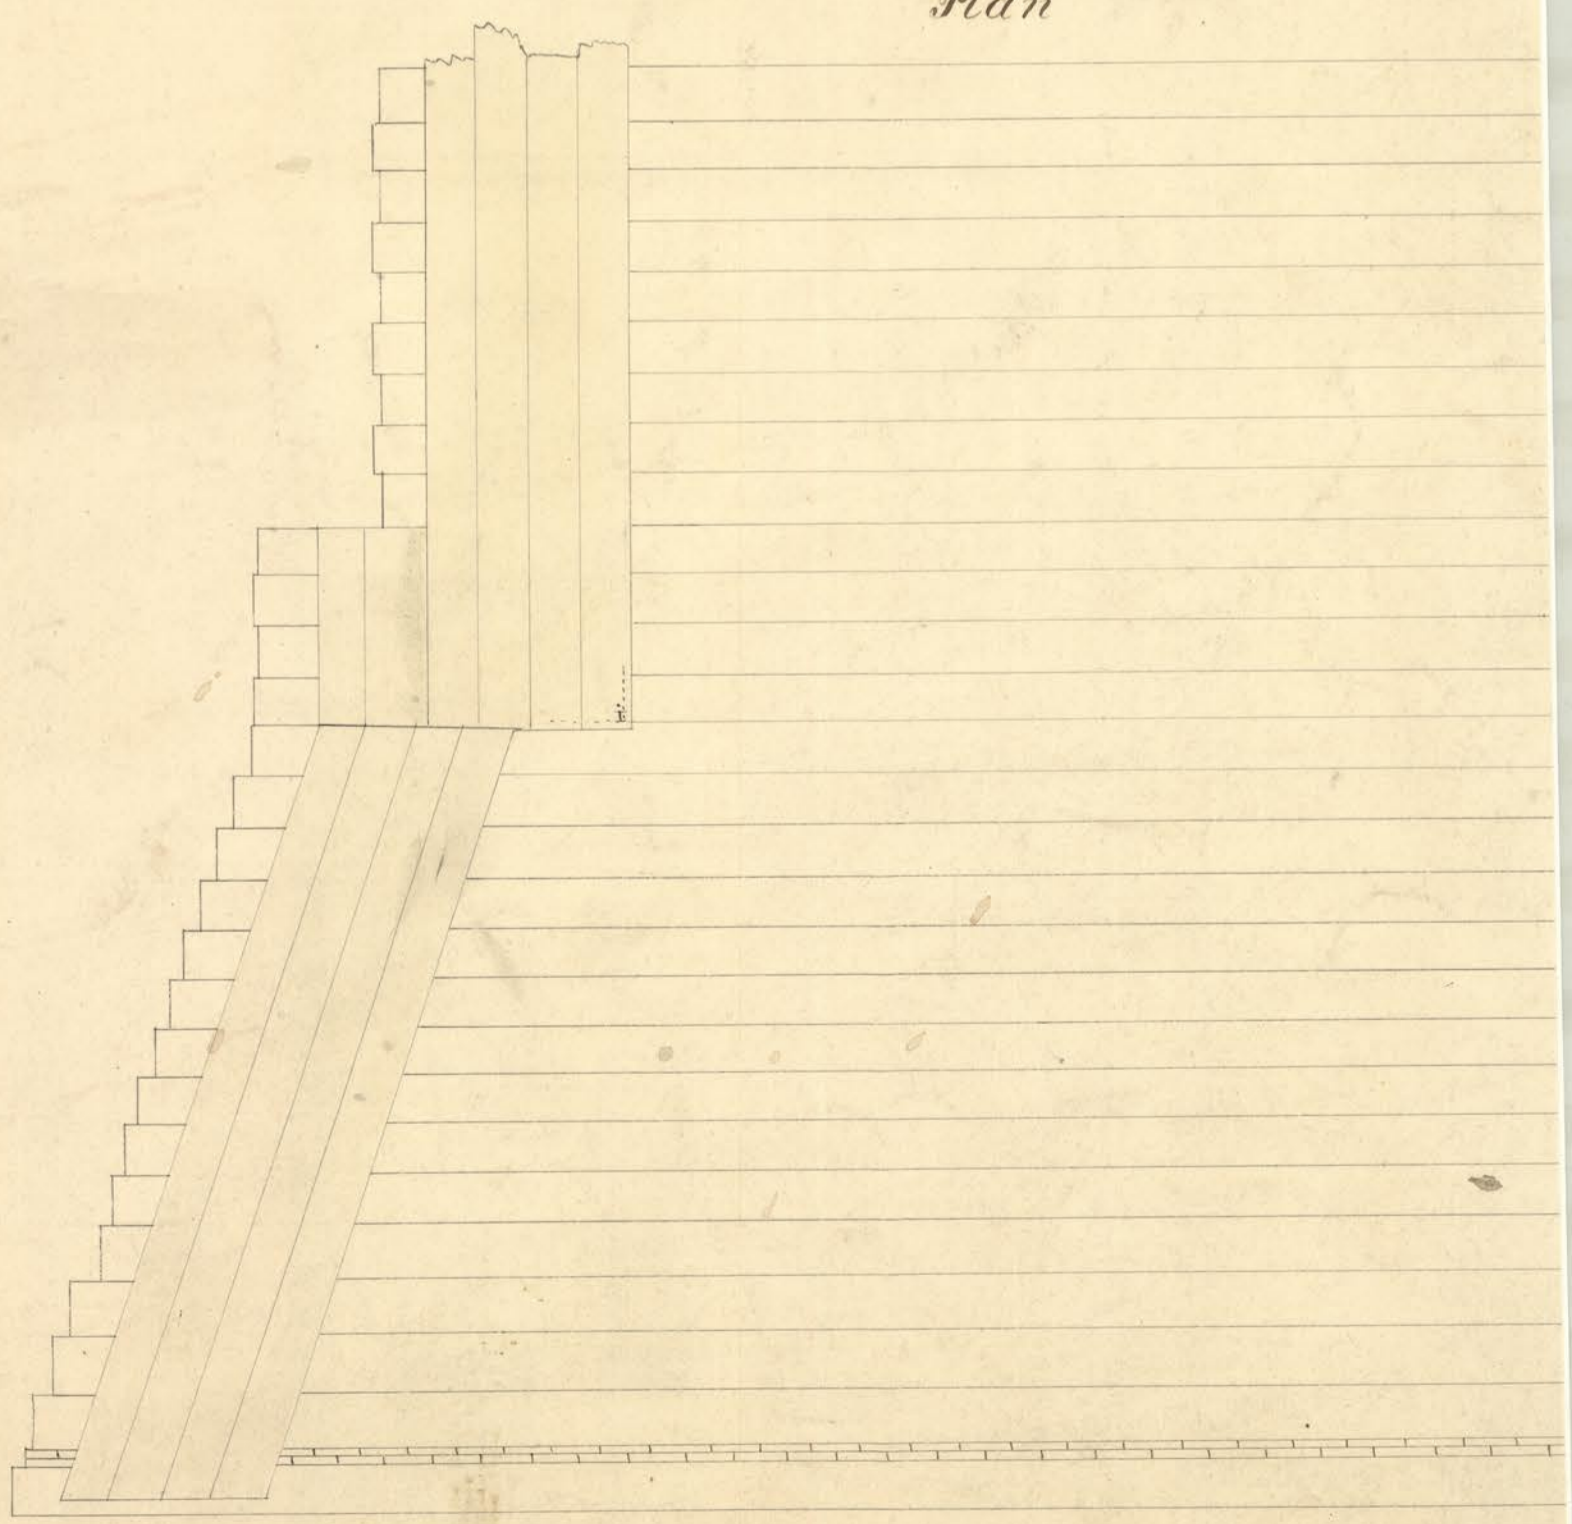

	Feet	Inches
AB	40	
CD	33	
xz	8	2
li	20	
ih	2	6
ib	4	
fk		22
km	3	
KO	4	
vz	10	8
xh'	5	4
hh'	16	
xy	4	
ab		22
bc		12 1/2
cd		10
ef (Key-stone)		12
Outer side of key Stone		14 1/2
" " First ring s.		14.8
" " Ring Stones		11 1/2

Length between the Parapets 33 Feet
 Entire length 133 "