



LIFT LOCK


Elevation

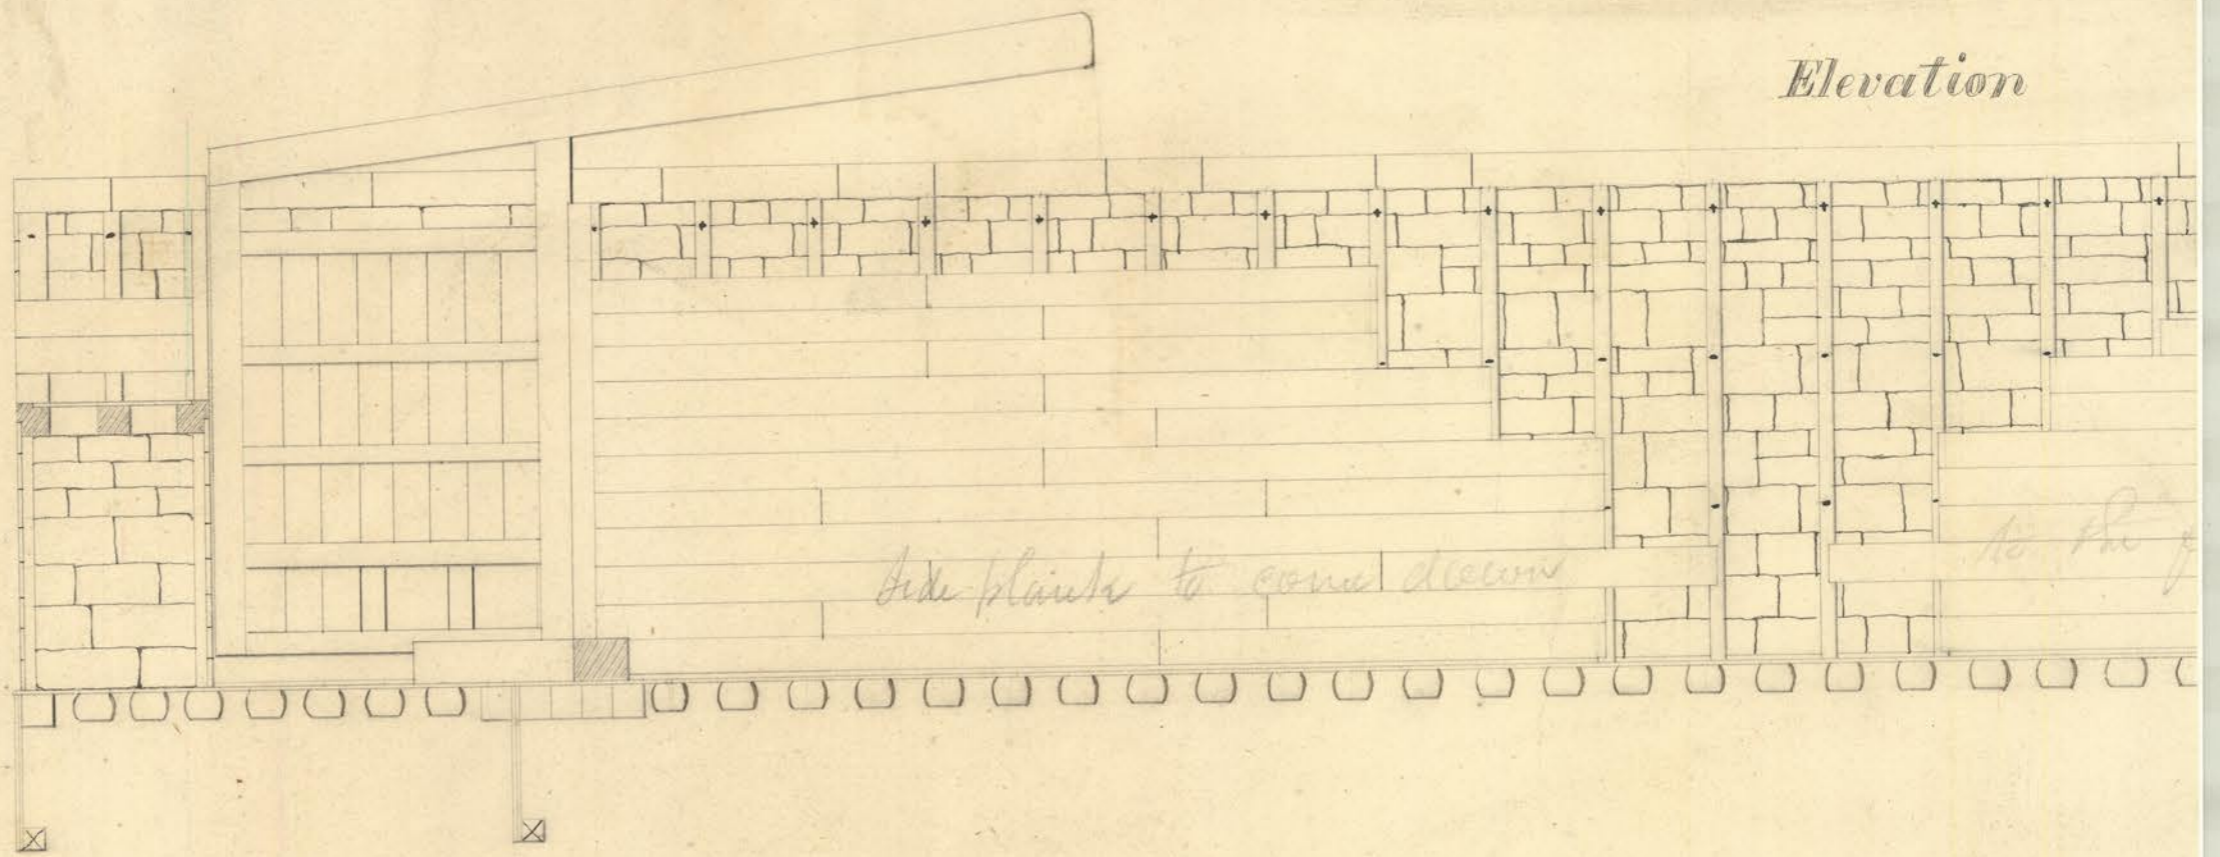

Plan

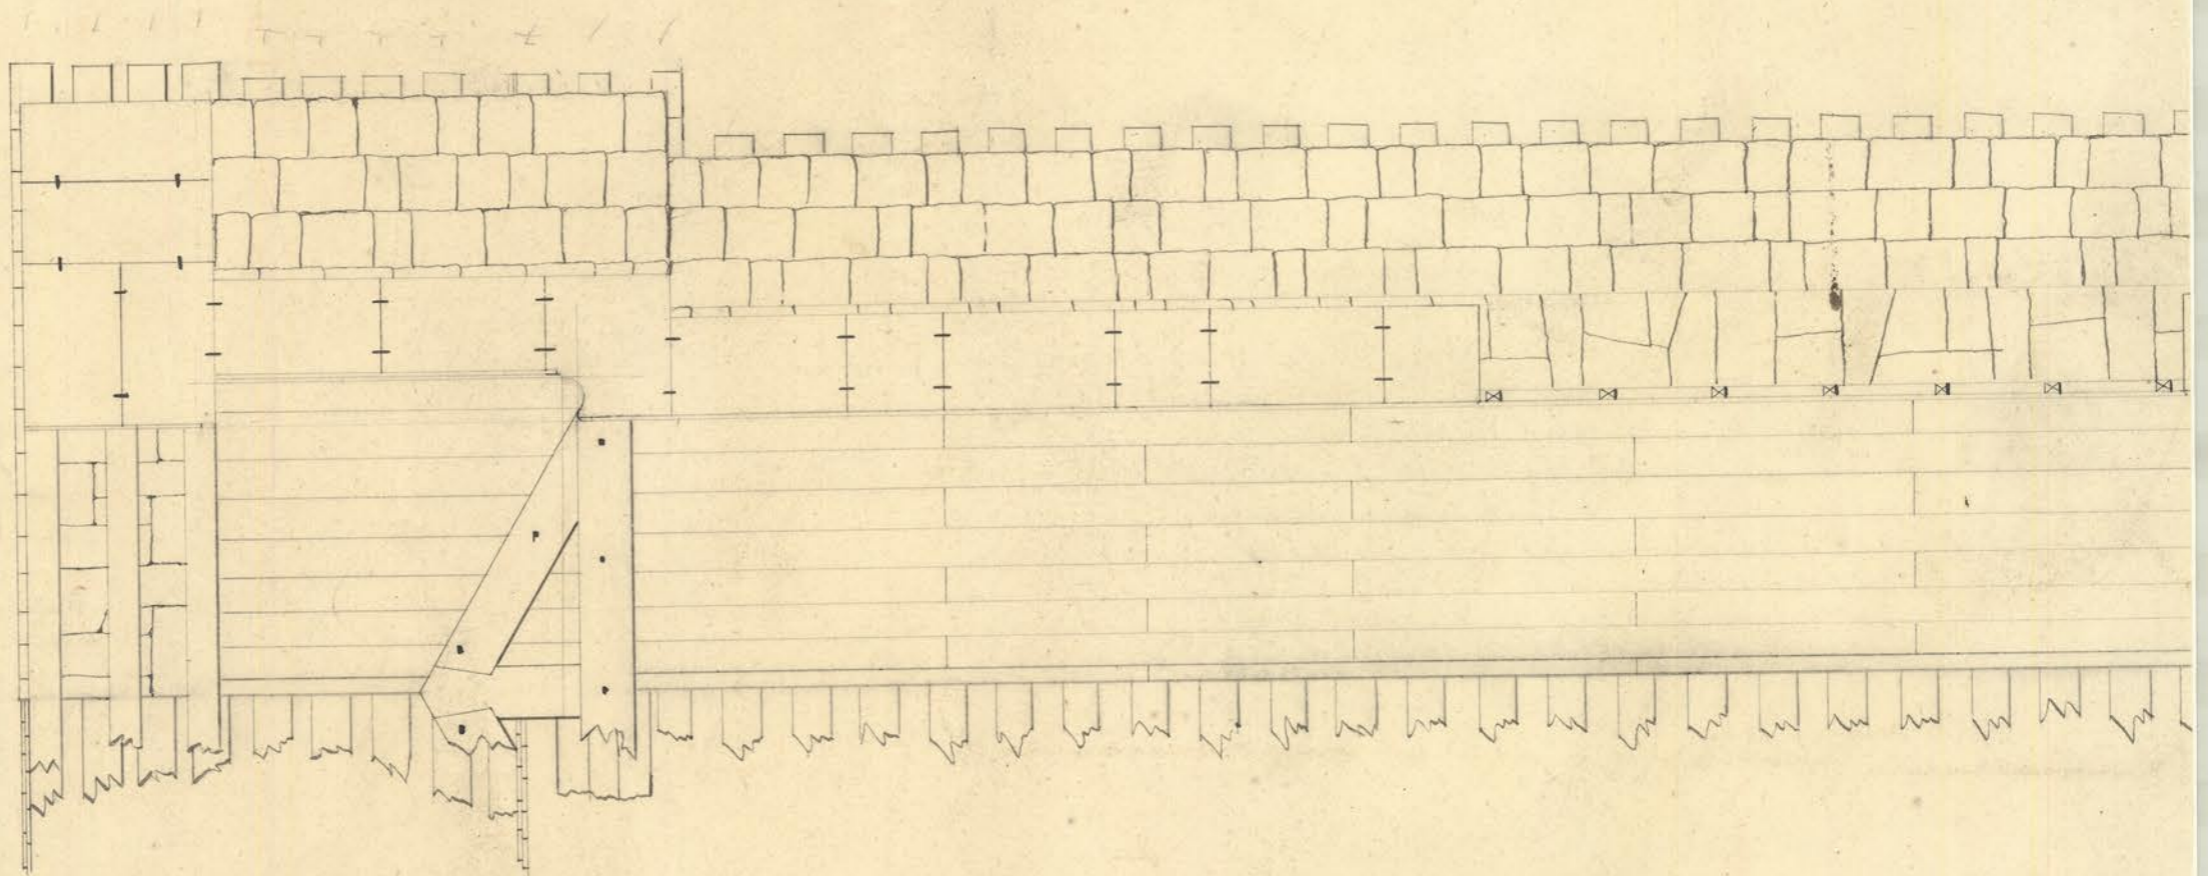

Section at Head

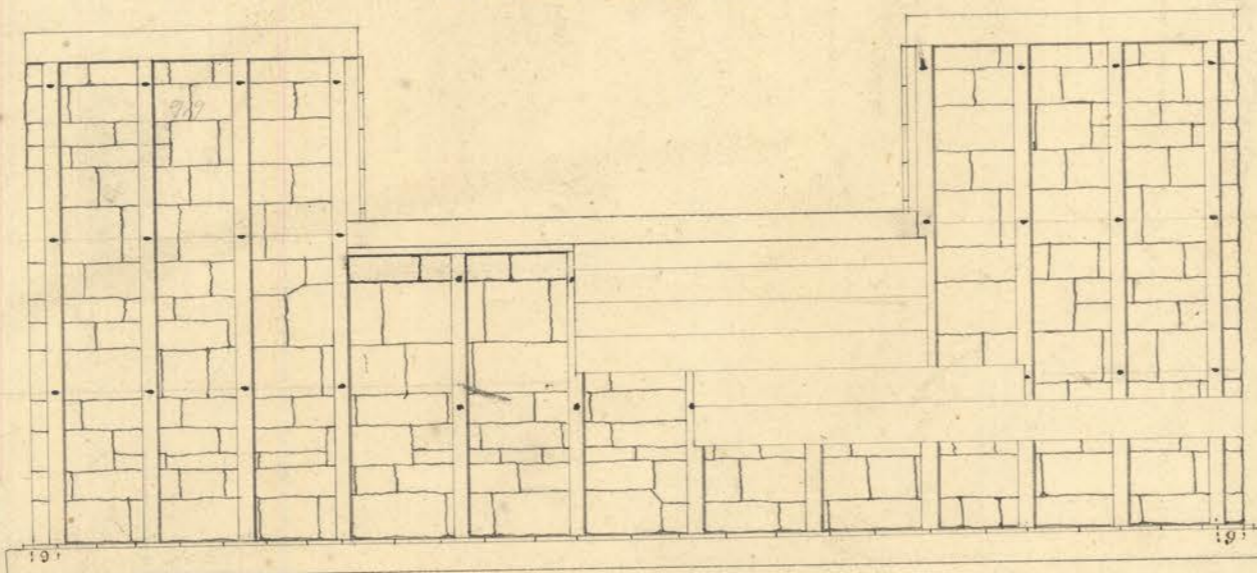

Section at Chamber

