



WASTE-WELL

ELEVAT

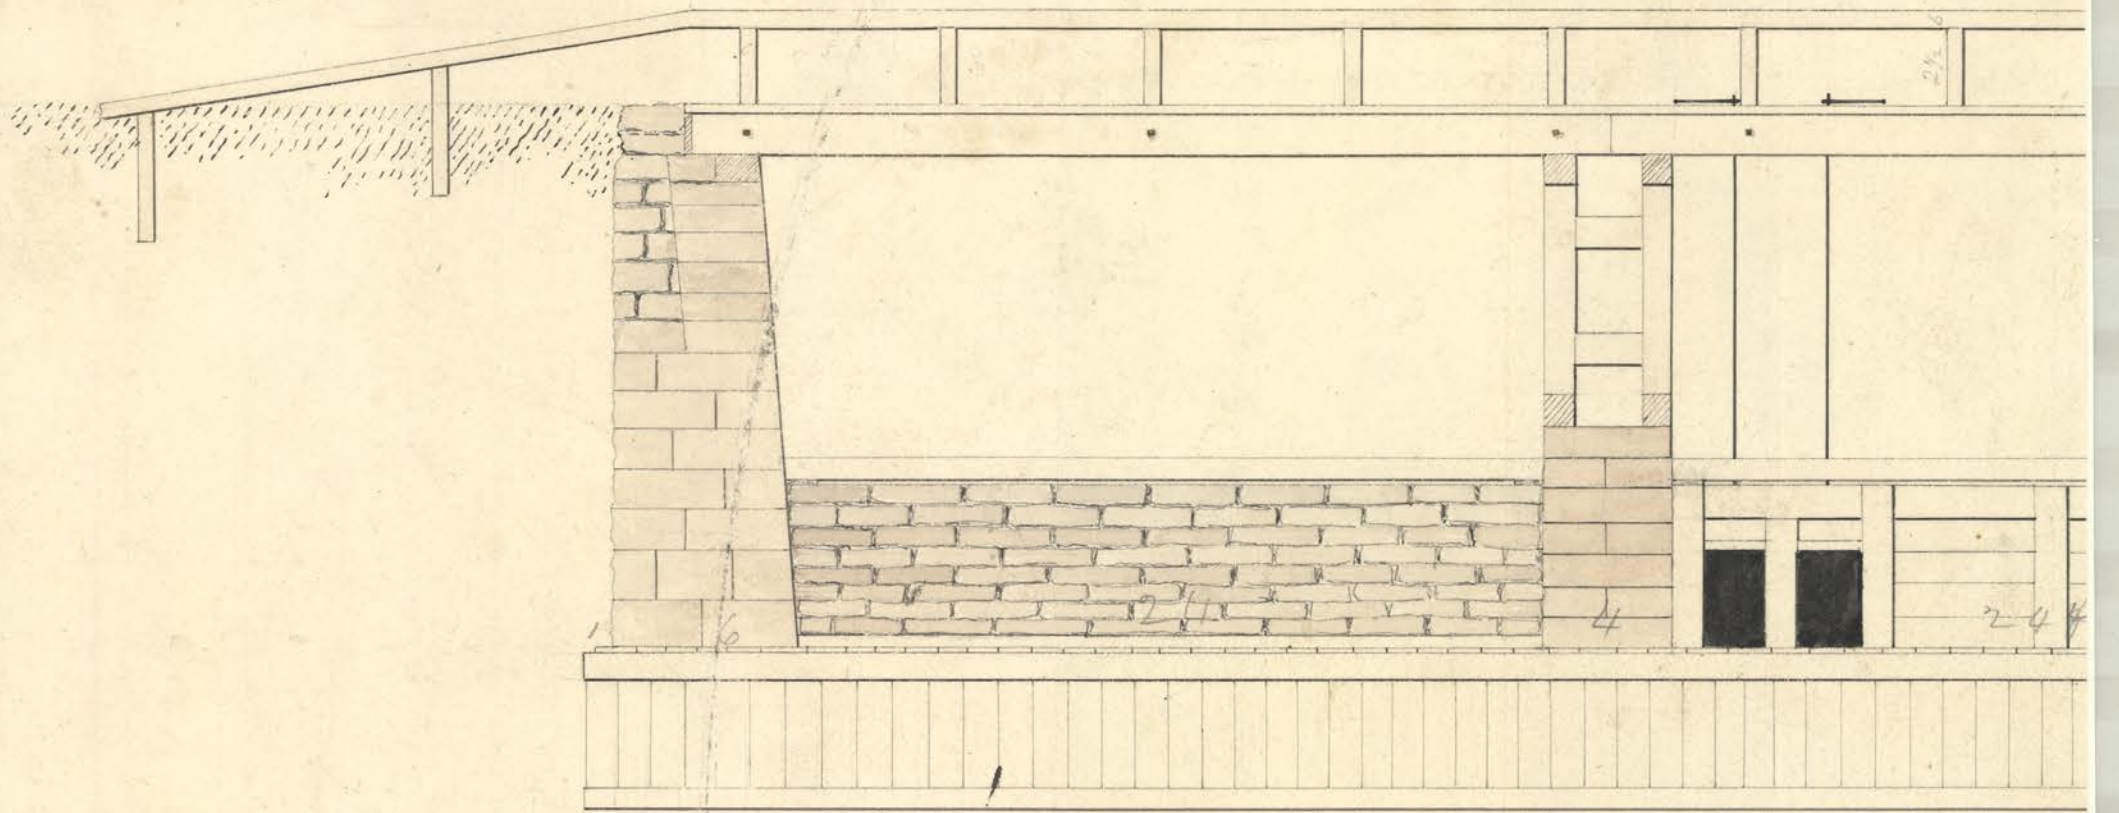

PLAN

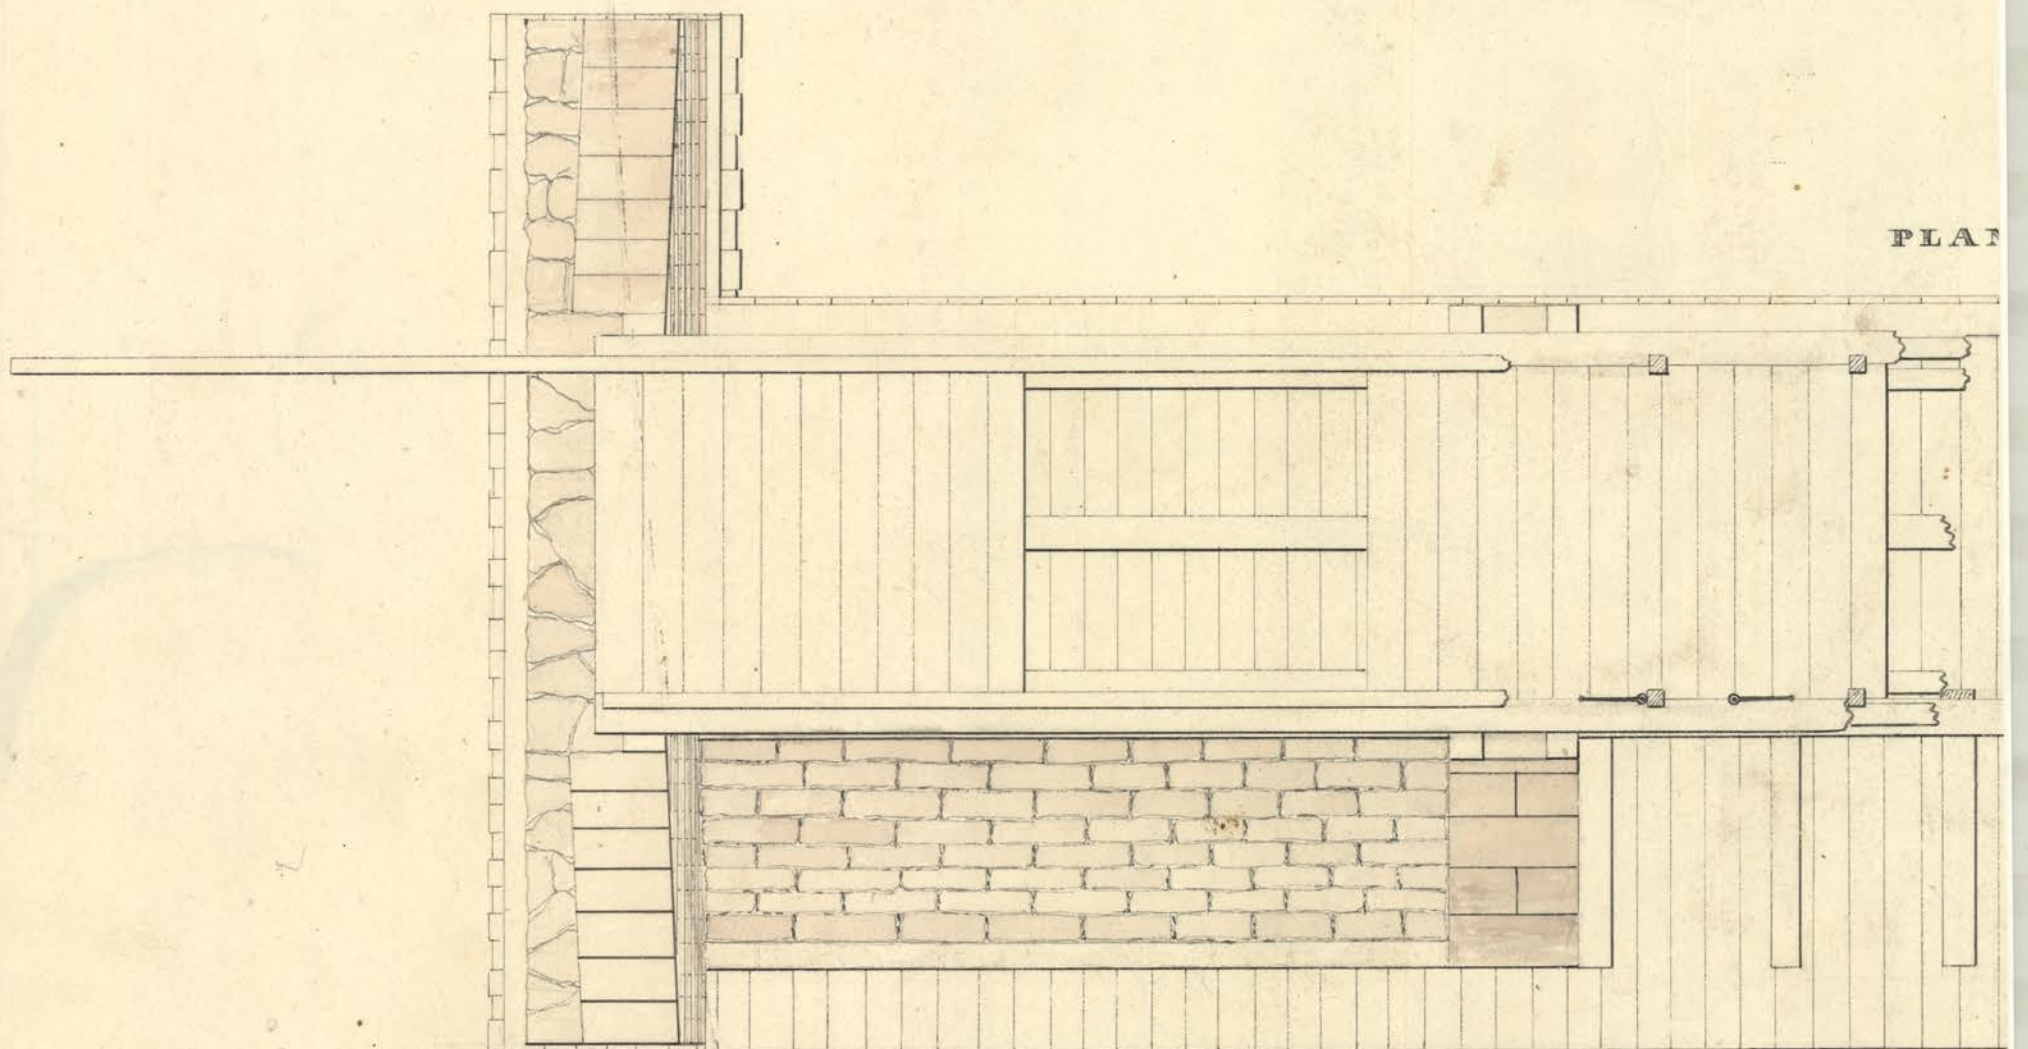

SECTION of Abutment.

