

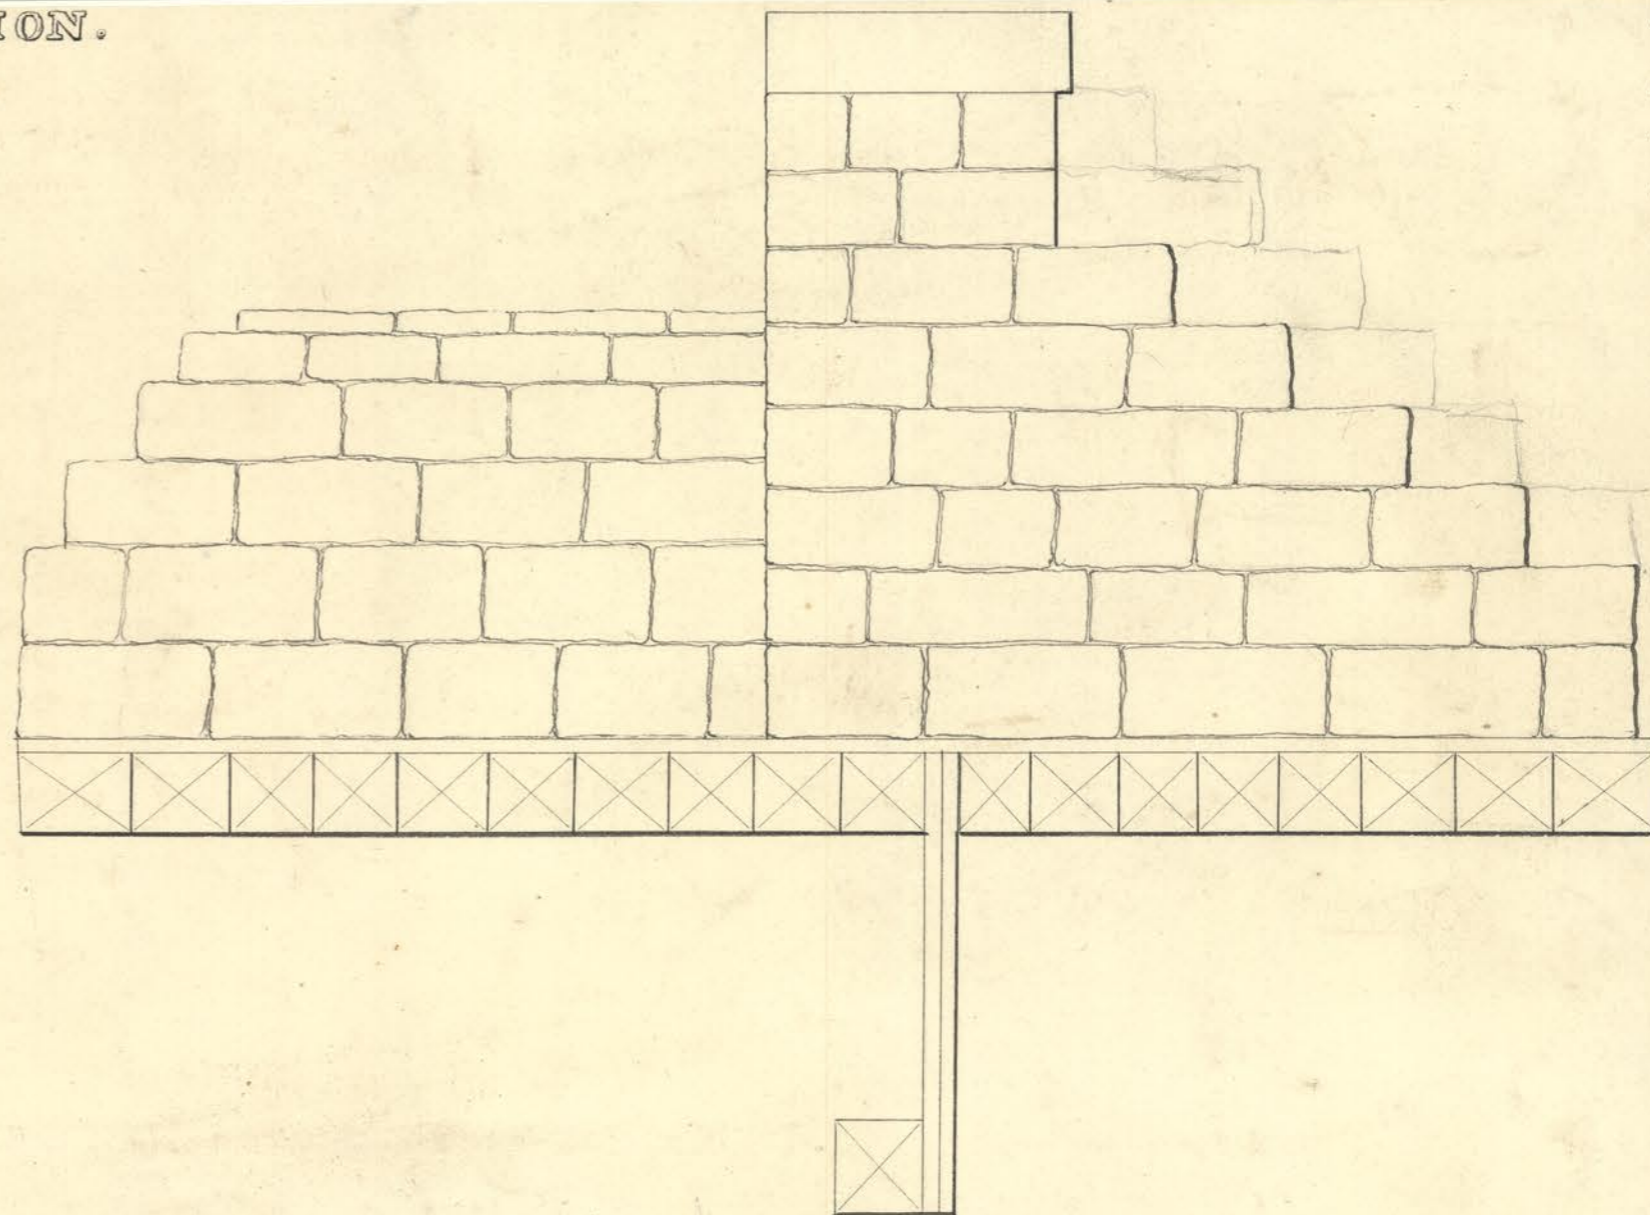
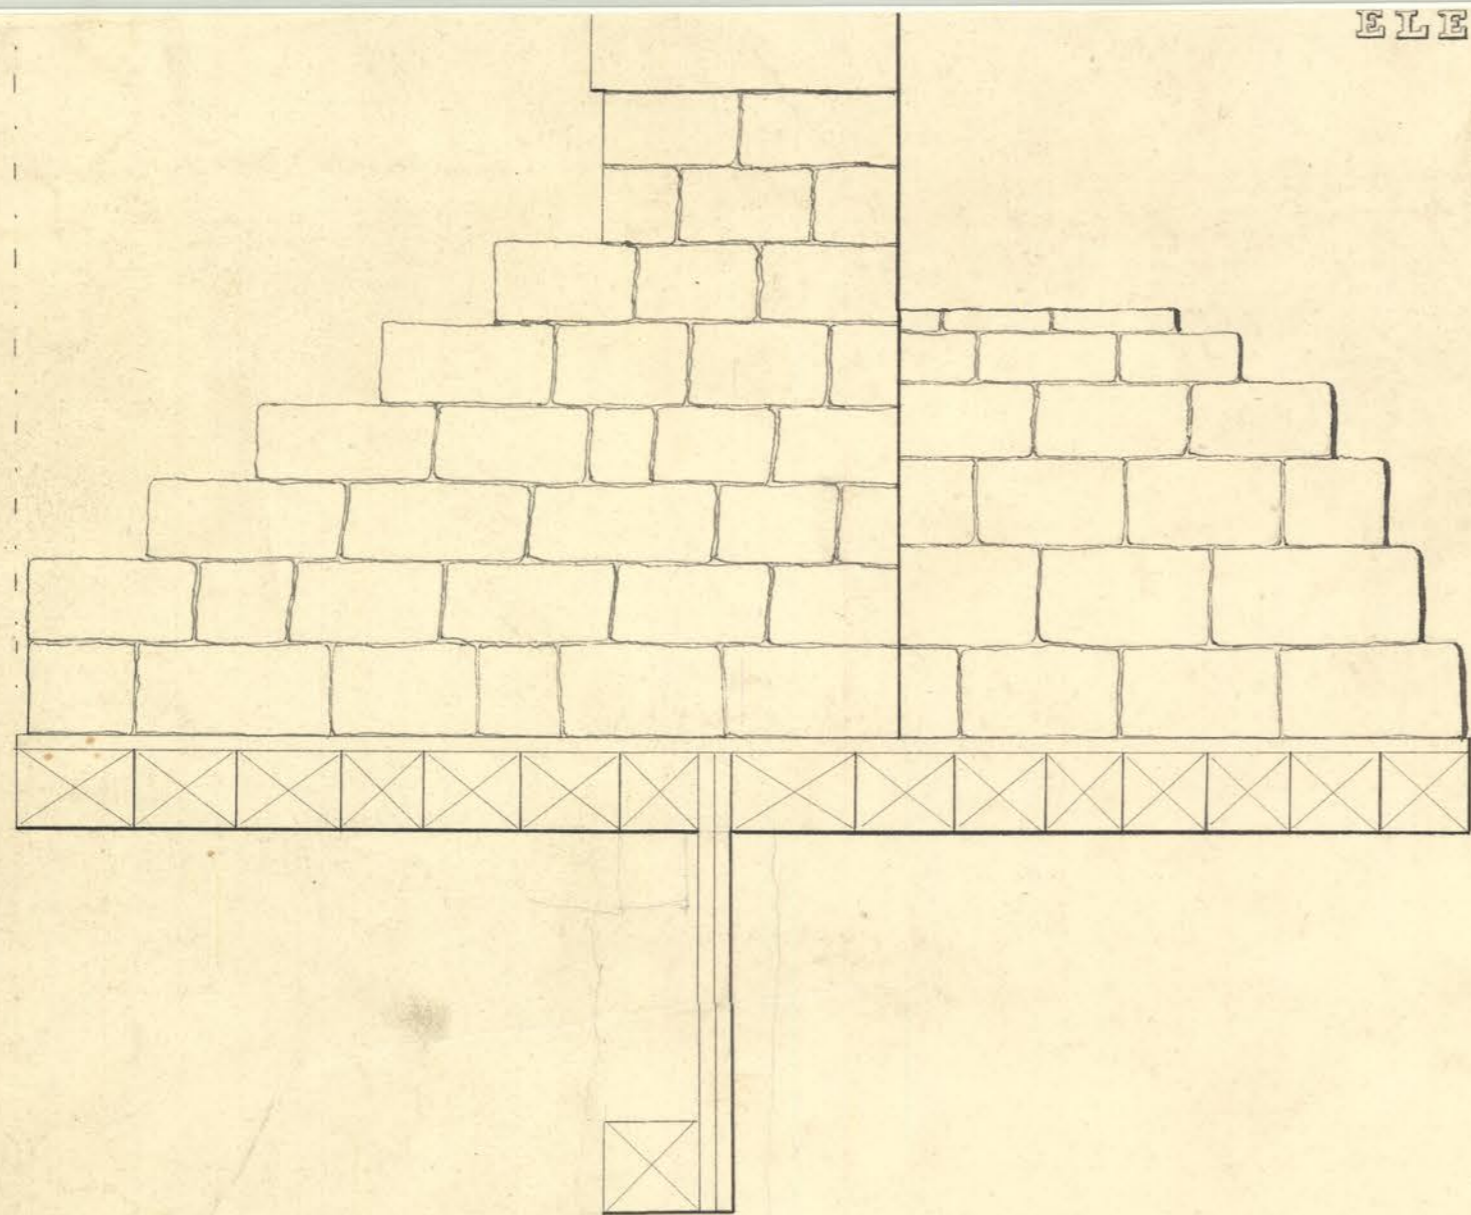


ELEVATION.

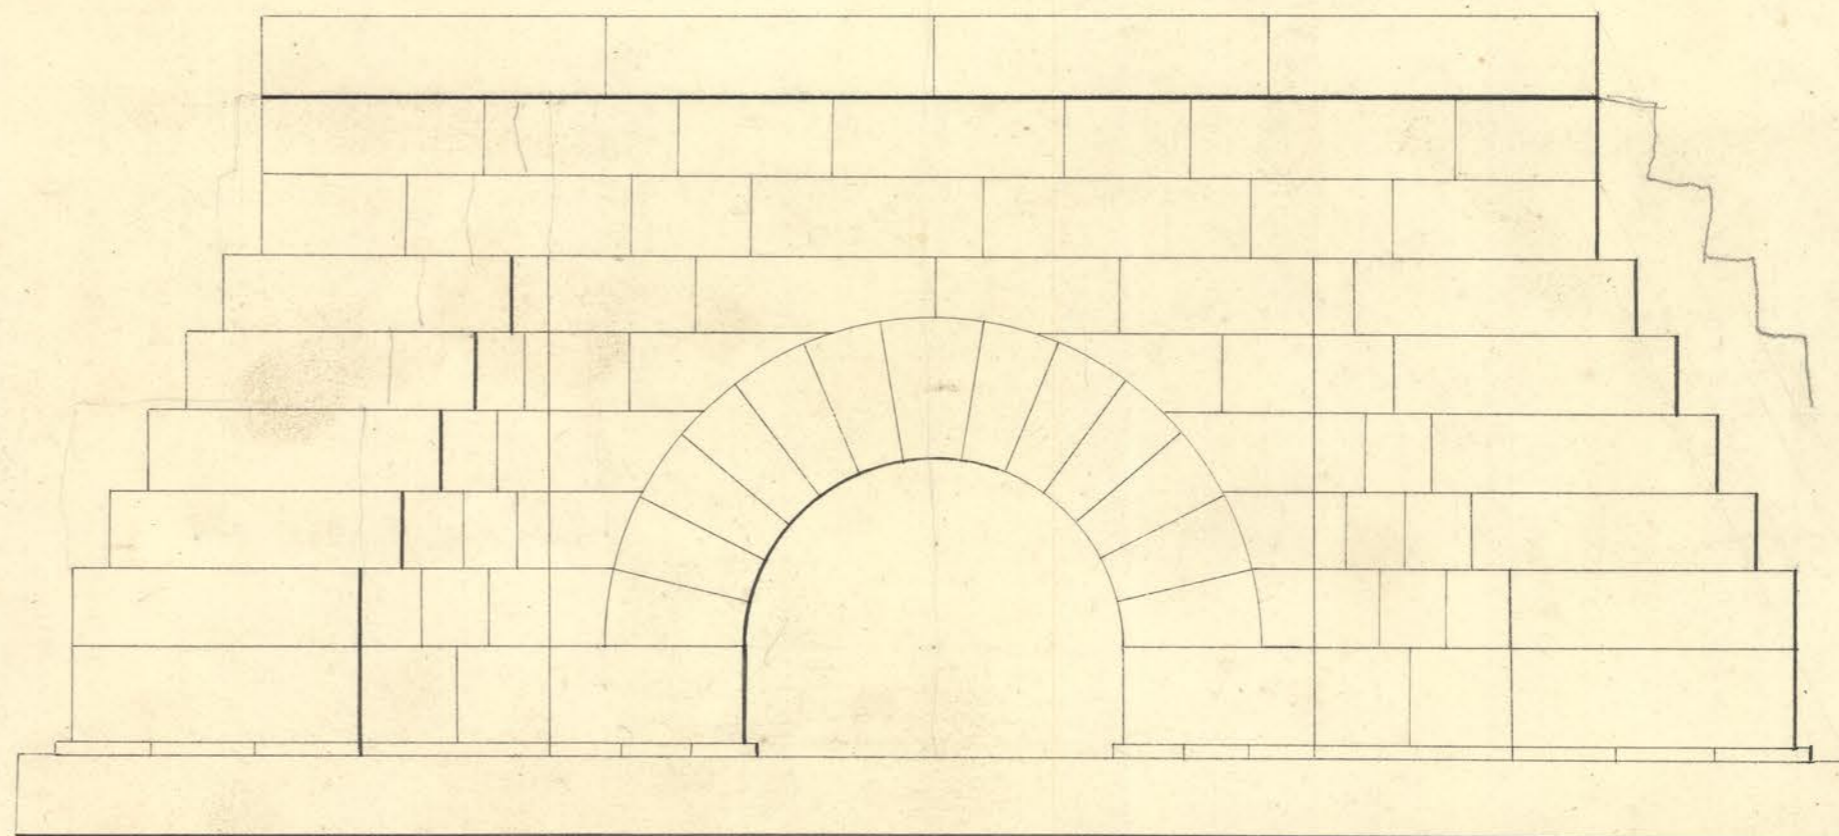

SECTION AT CENTRE.

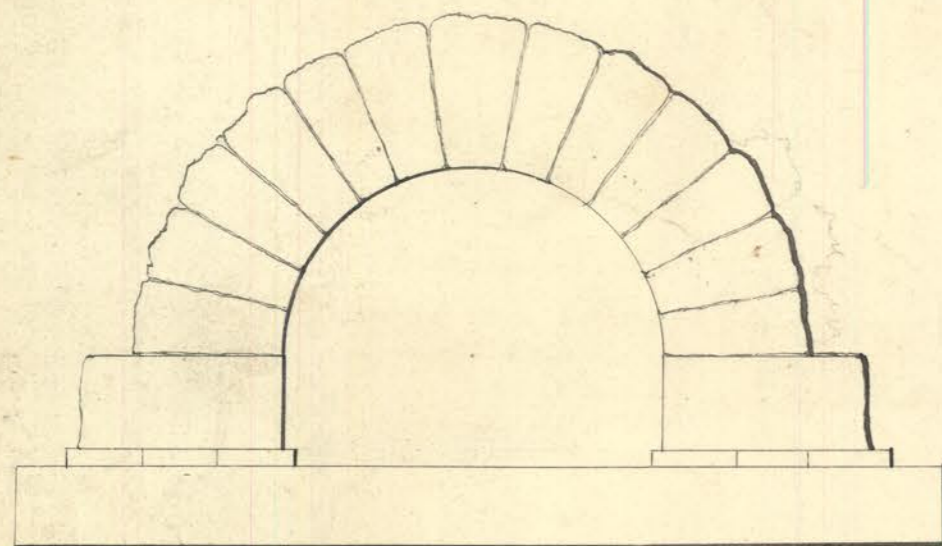

SECTION AT PARAPETS.

Scale 2 feet to the inch

4.25  
32