



ELEVATION .

54

1627

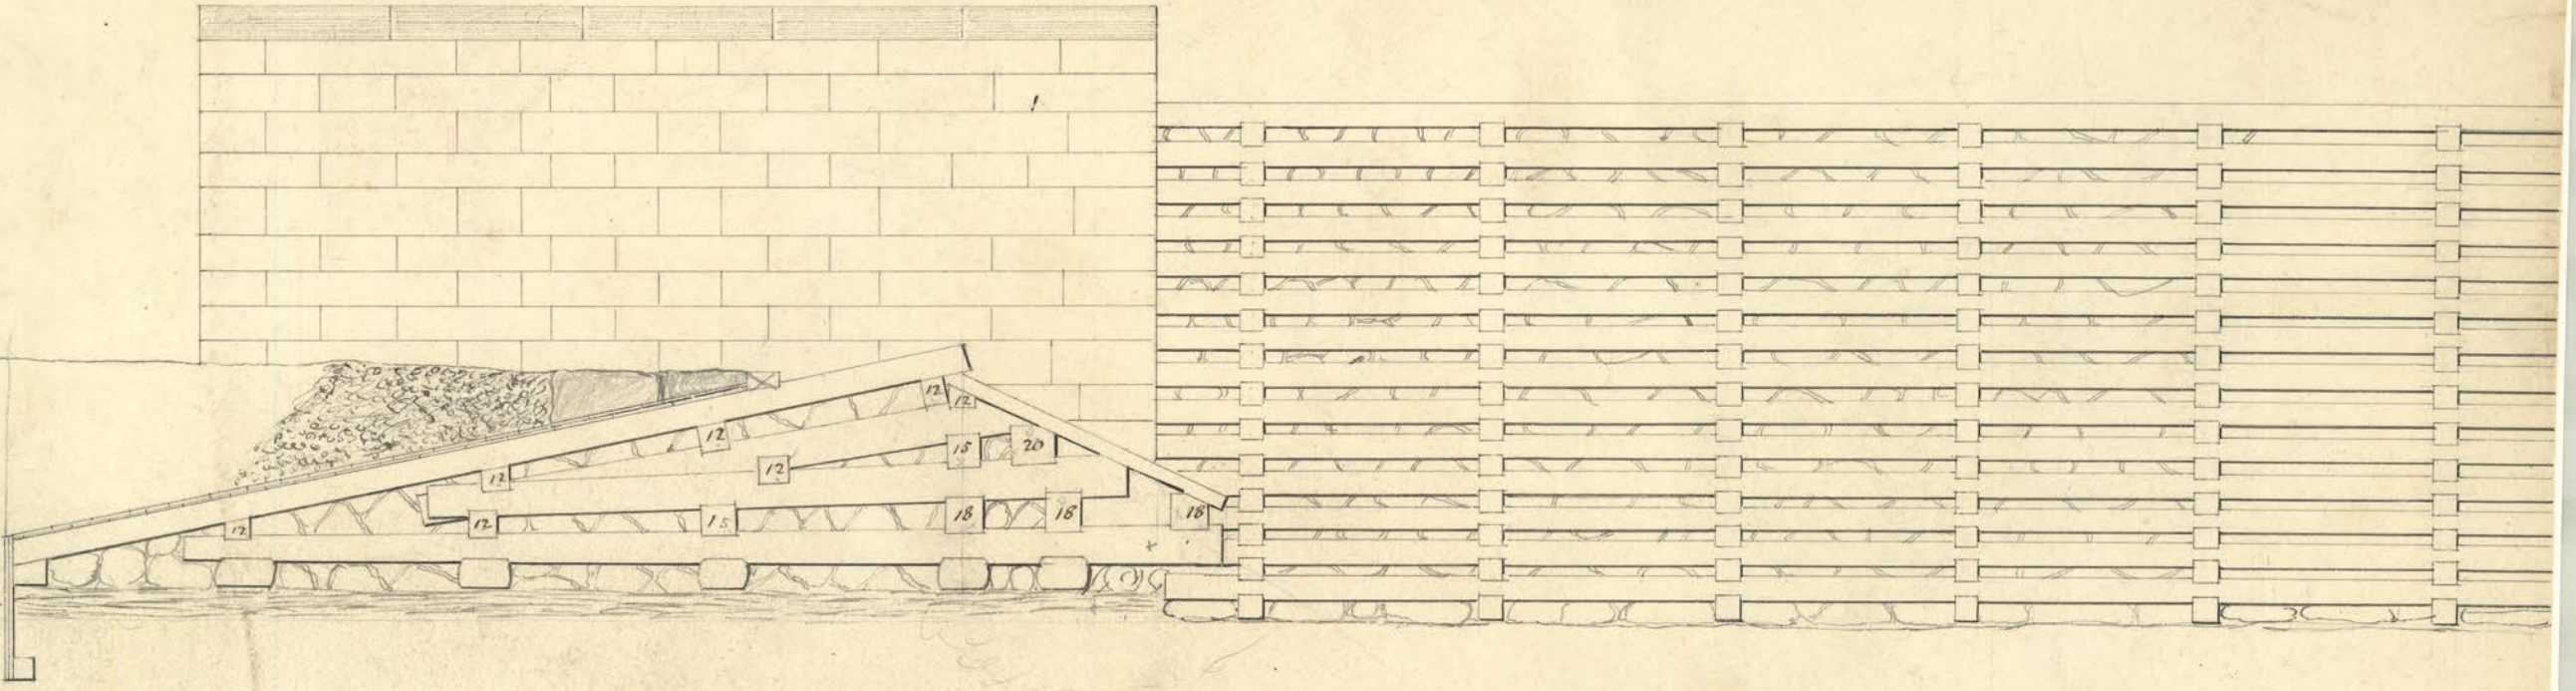

GROUND PLAN

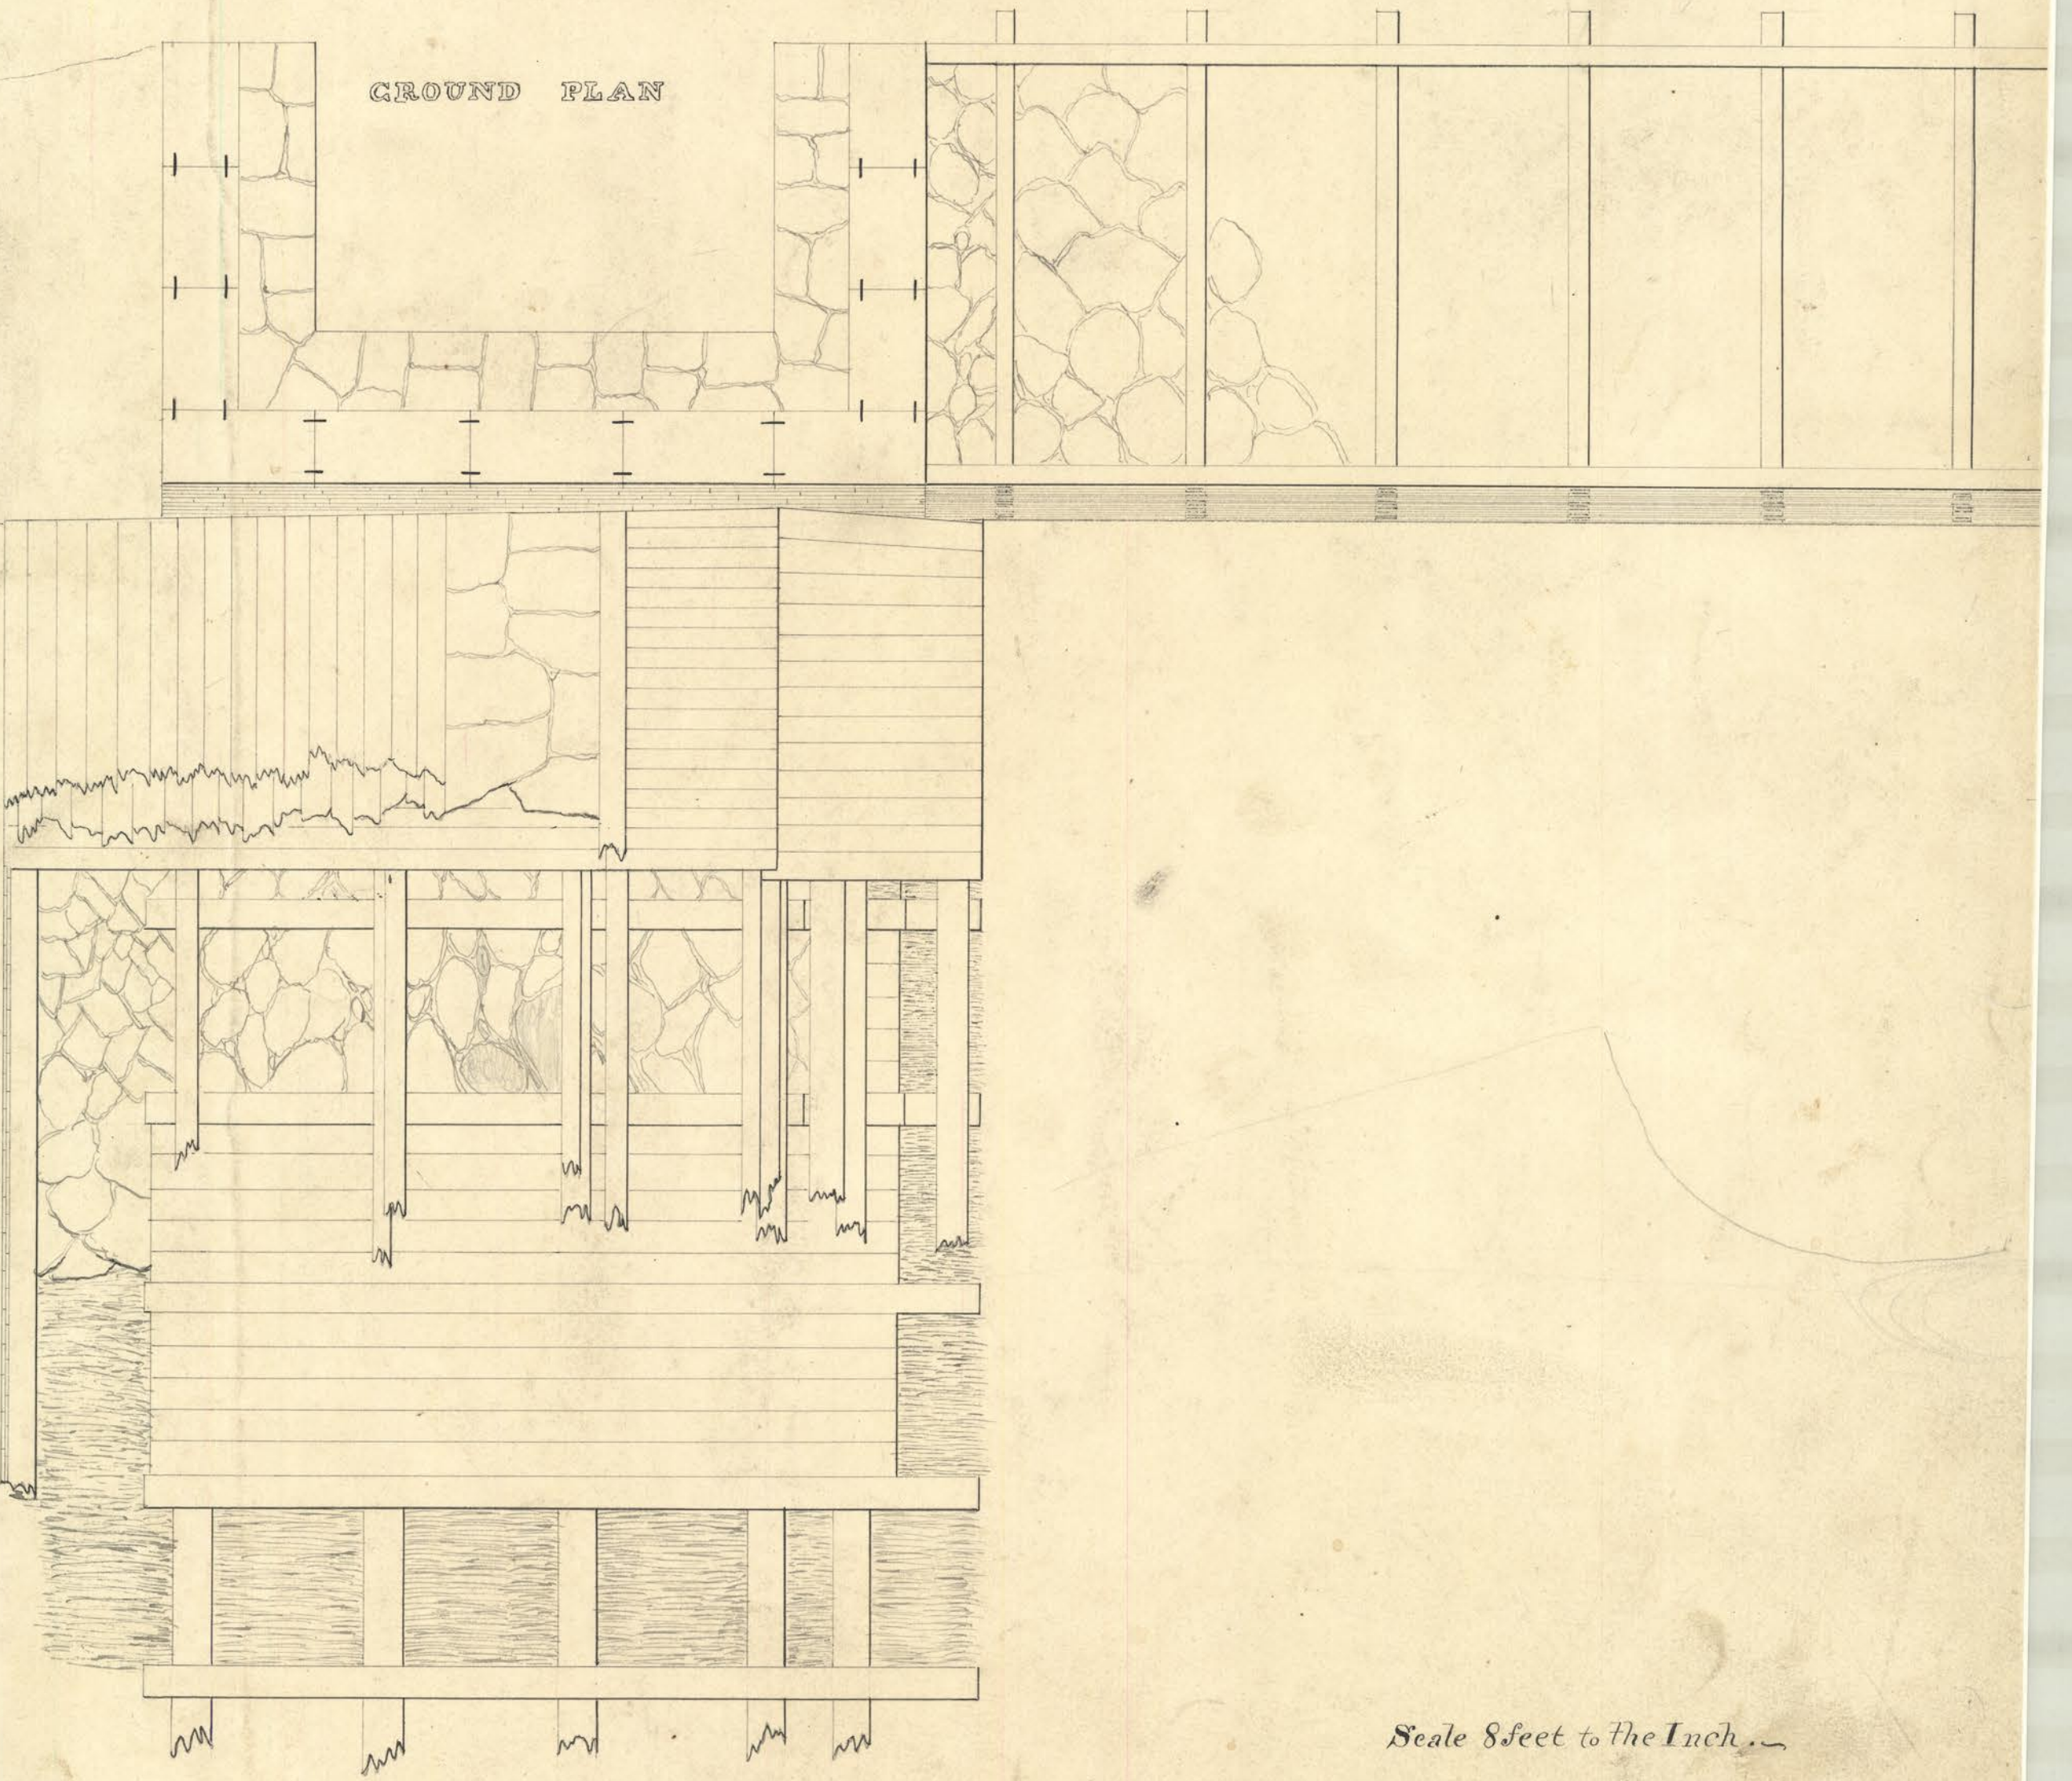

Scale 8 feet to the Inch.