



58
No. 30

BRIDGE.

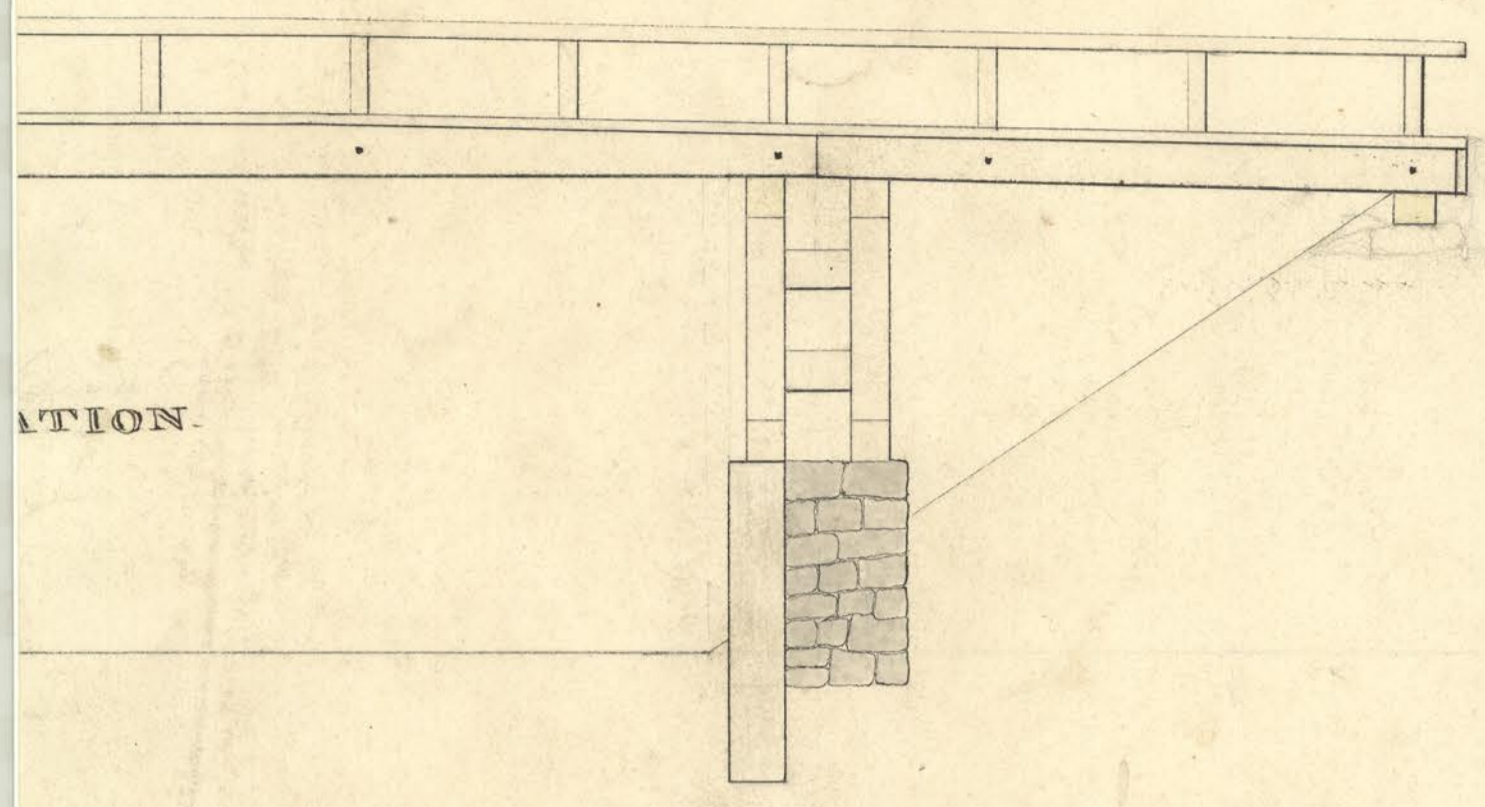


ELEVATION

PLAN

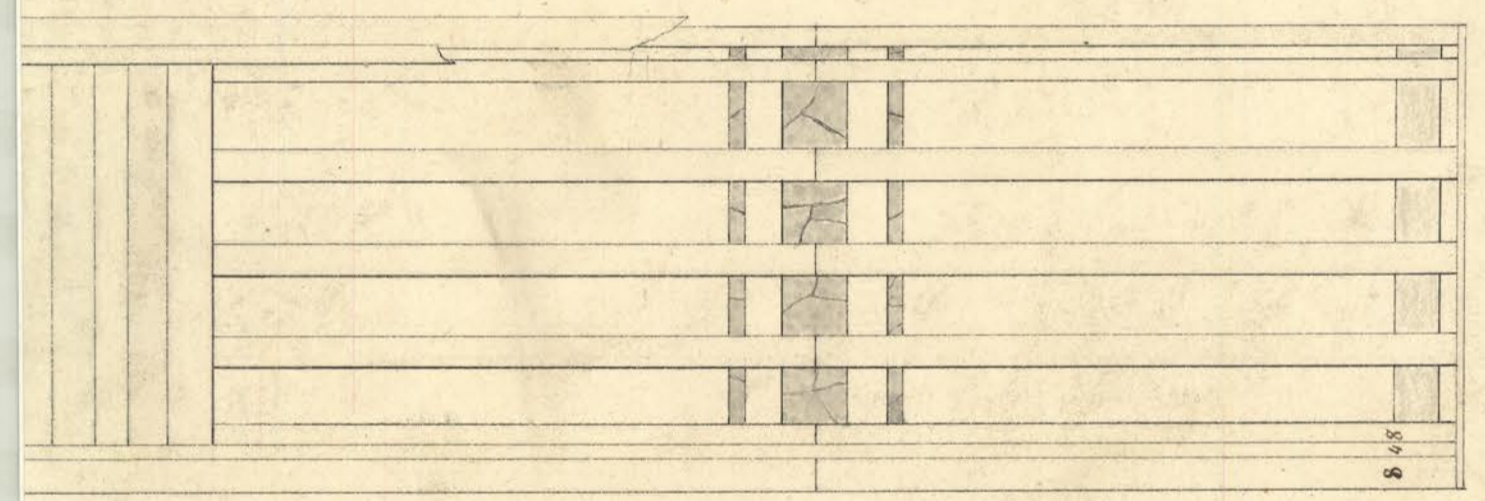

The braces should be set at 45 degrees

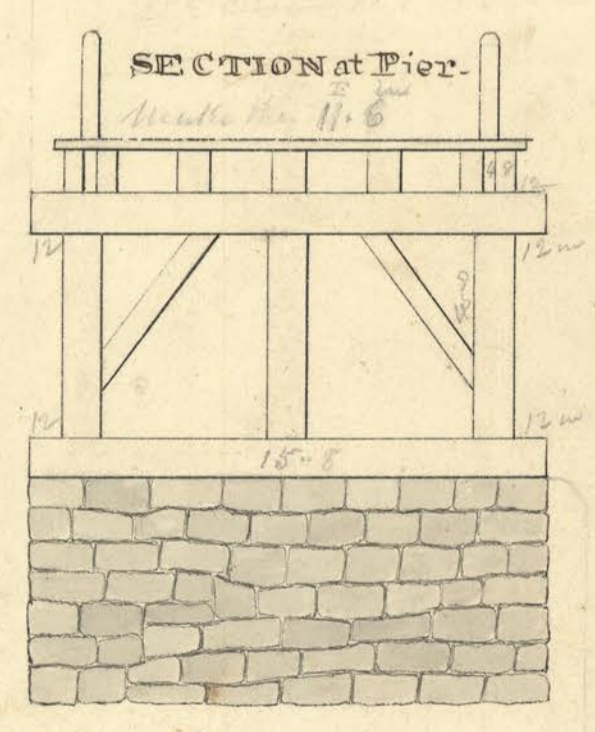

Scale 6 feet to the inch