


Towing Path BRIDGE

on Section 26

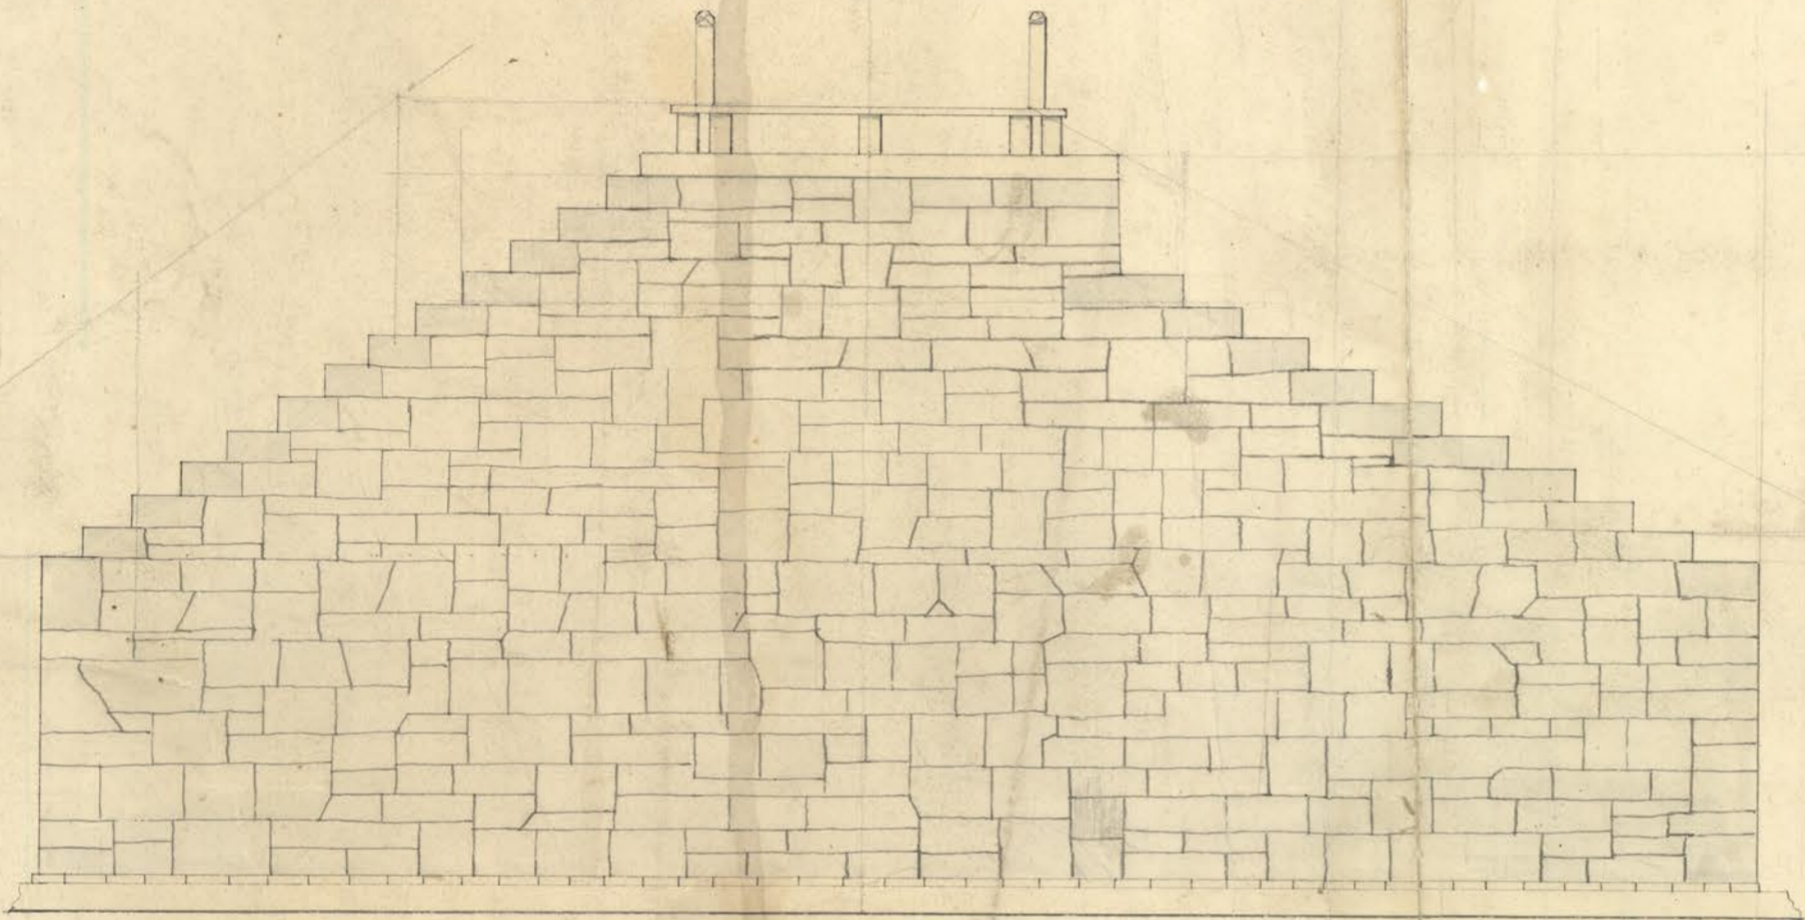

Section

