


59

15, 31

Elevation

Surface line W. a striking commensal from
C. u. " " on back

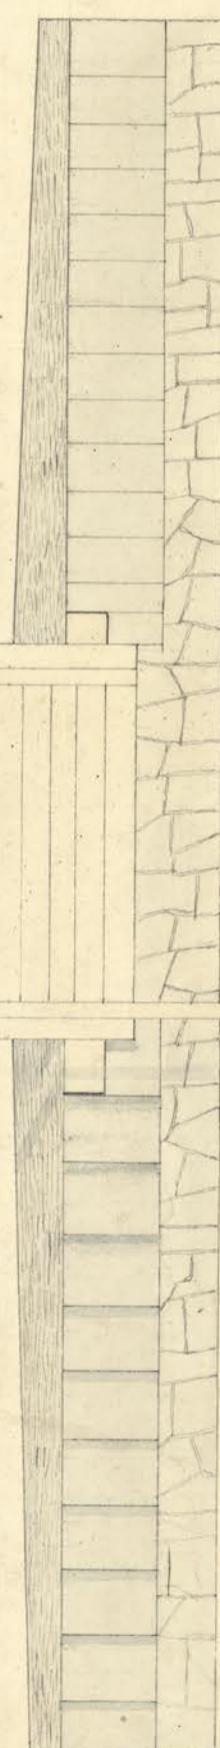

Plan

Drawings of the South Branch
Extension