


AR



(11)

# QUEDUCT



## ER AT EASTERN RESERVOIR

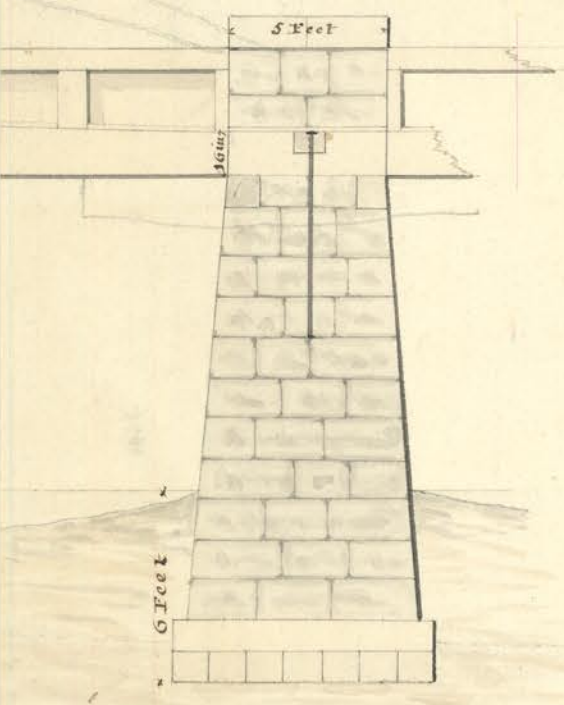

ELEVATION

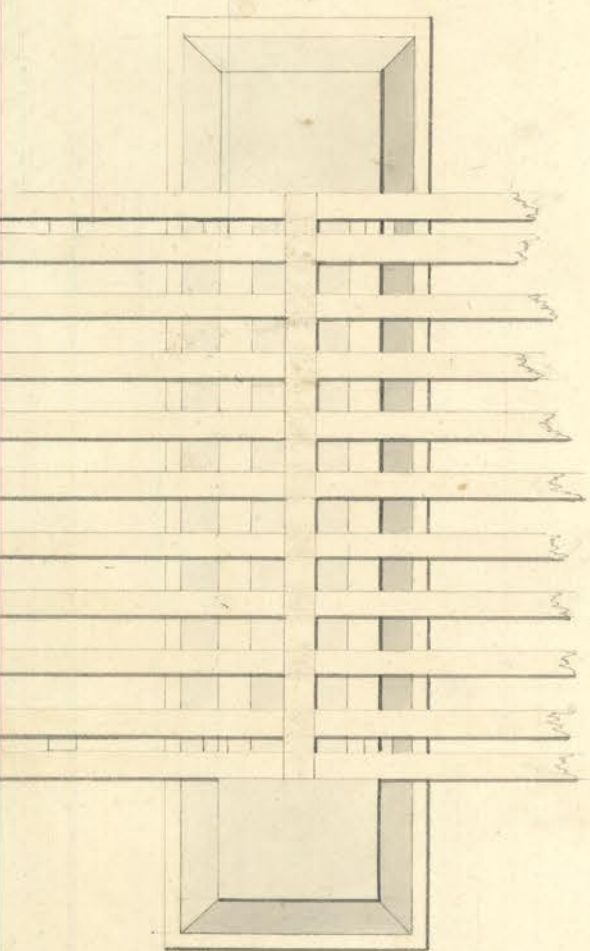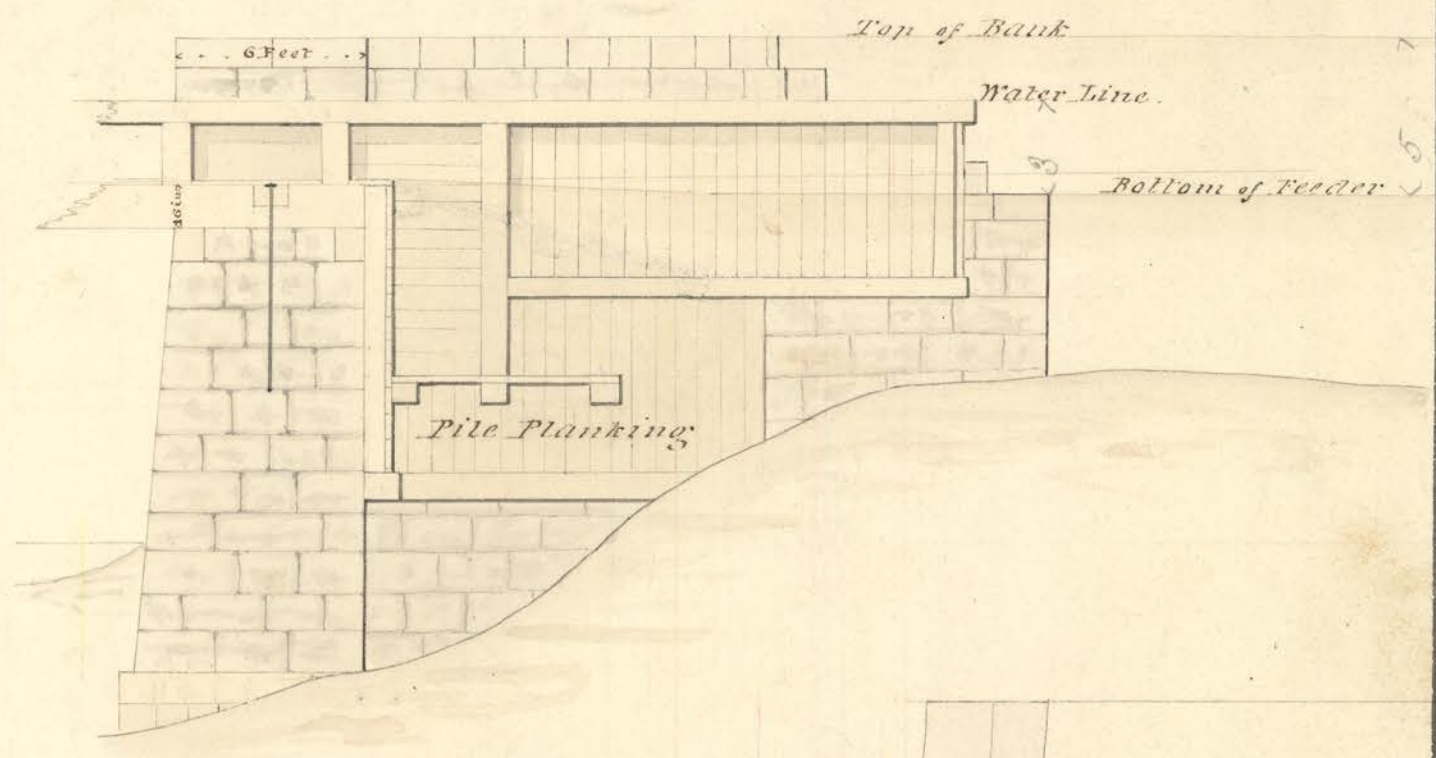

PLAN

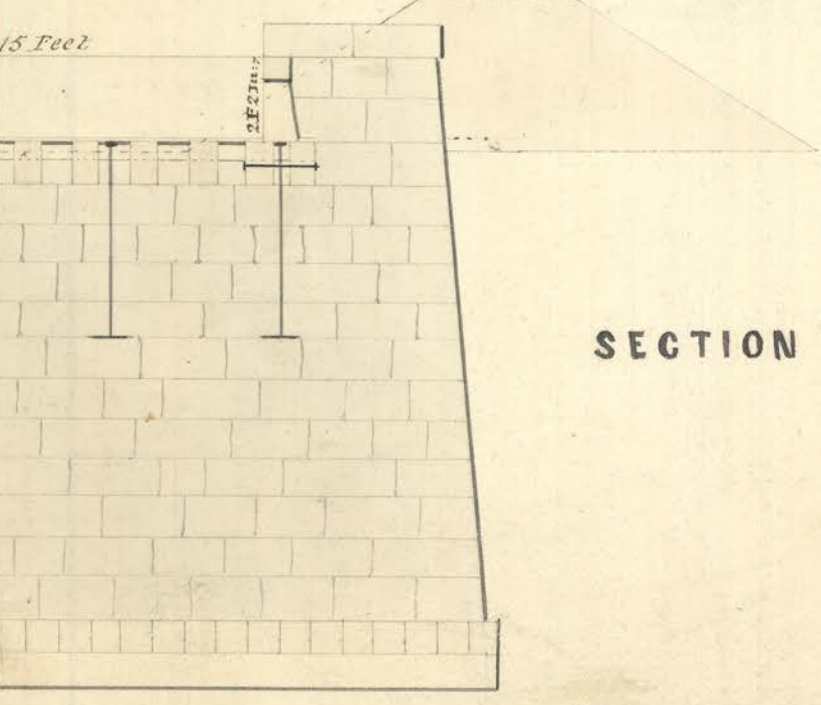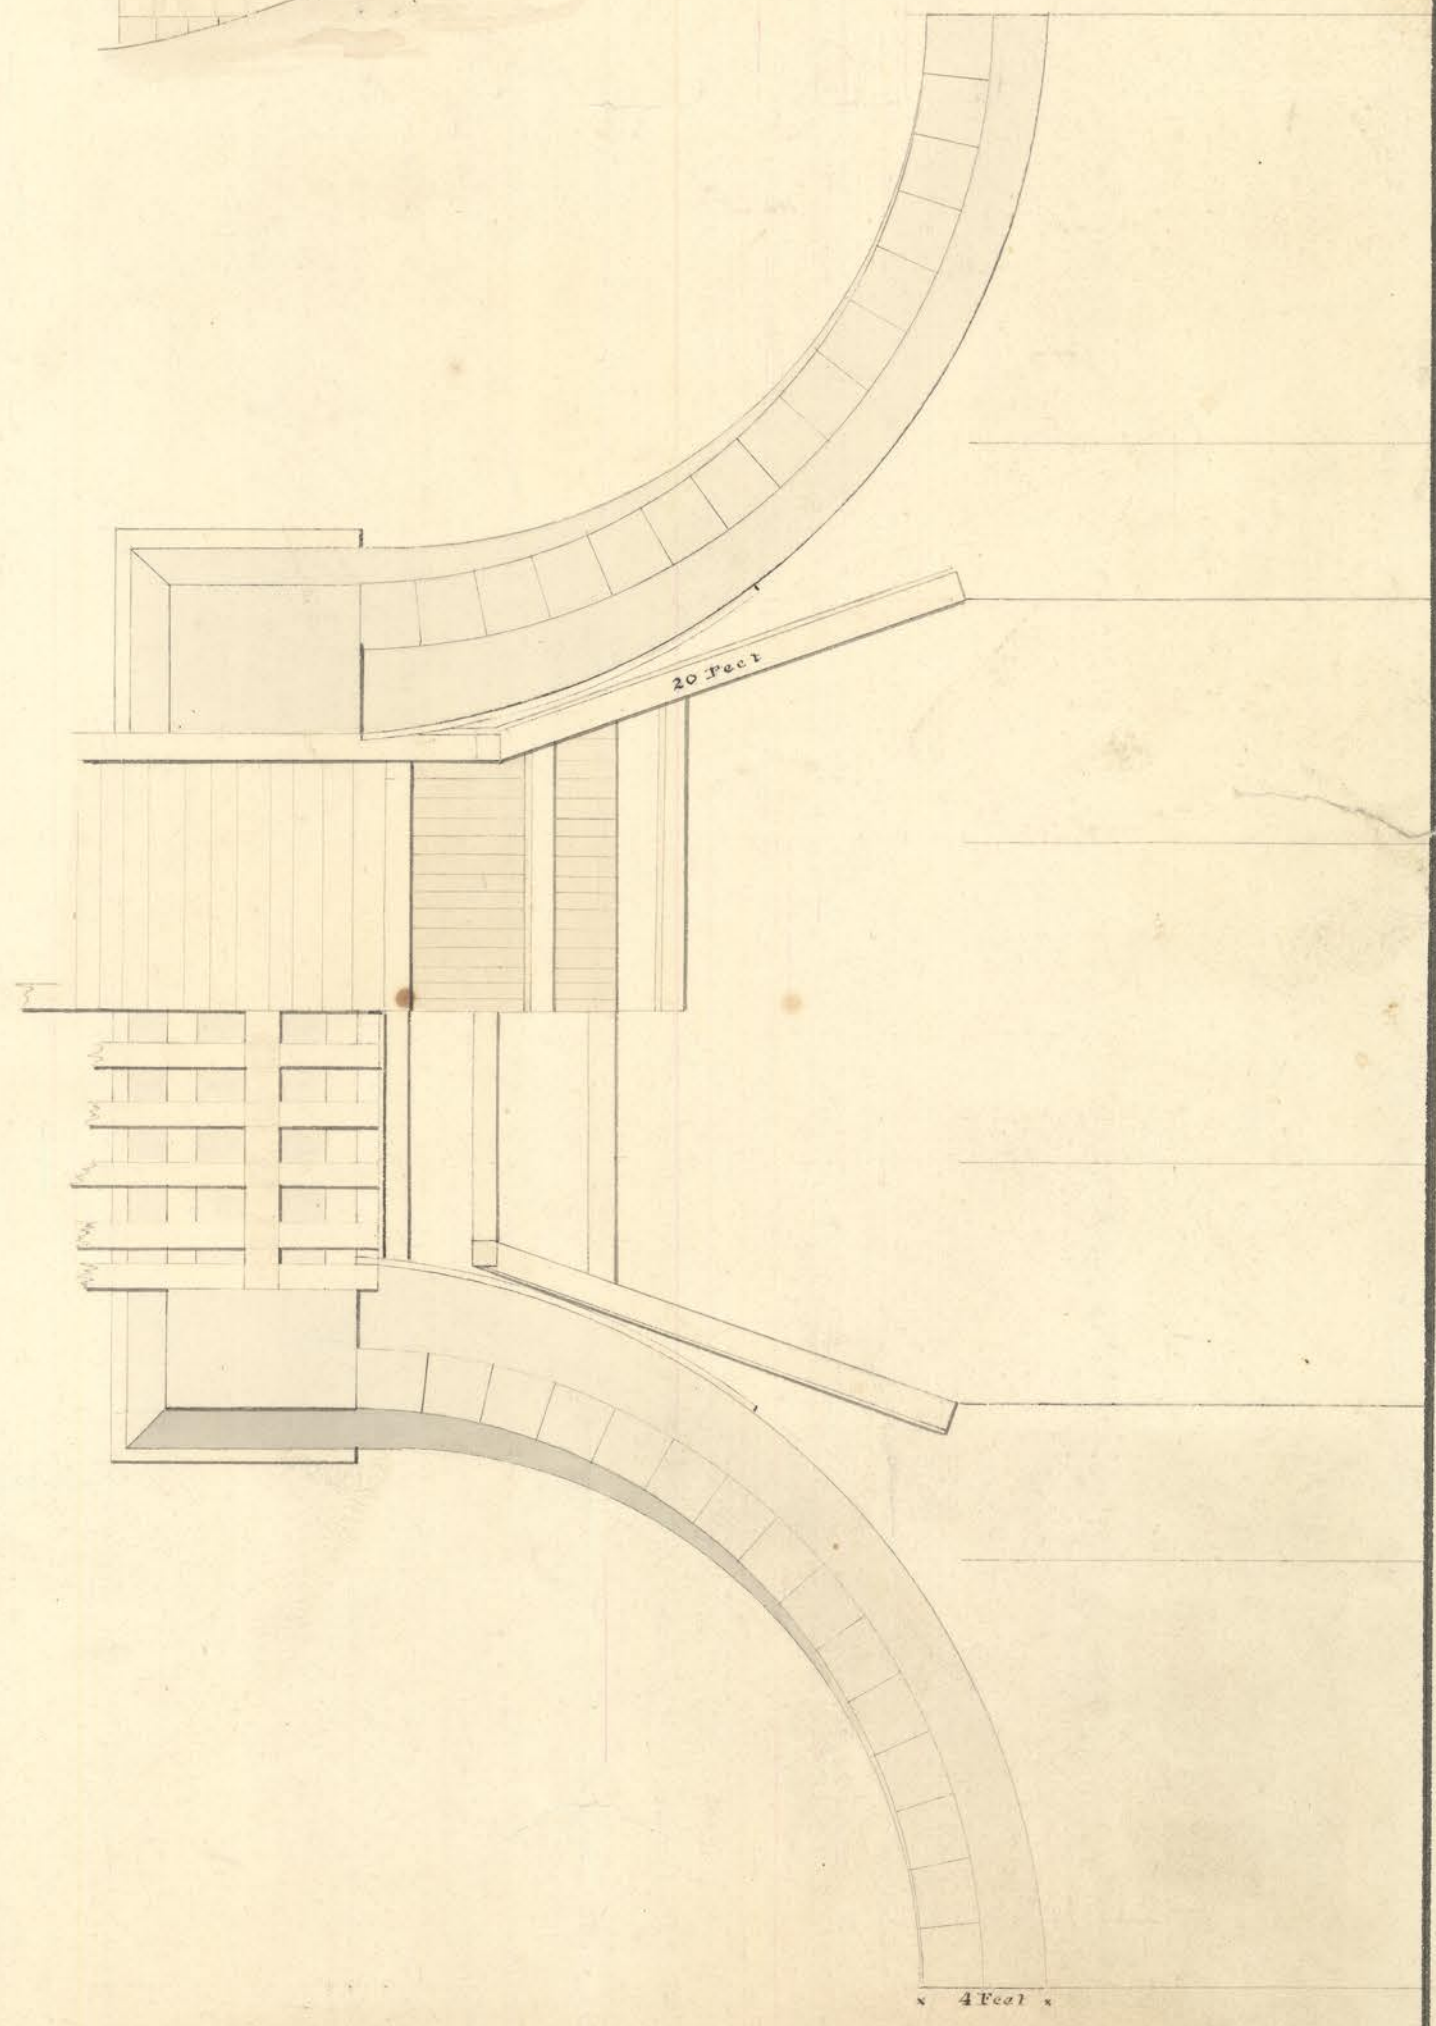

SECTION

Scale 6 Feet to 1 Inch.

*Wm C Morris*  
Civil Engineer.