


Ground Plan.

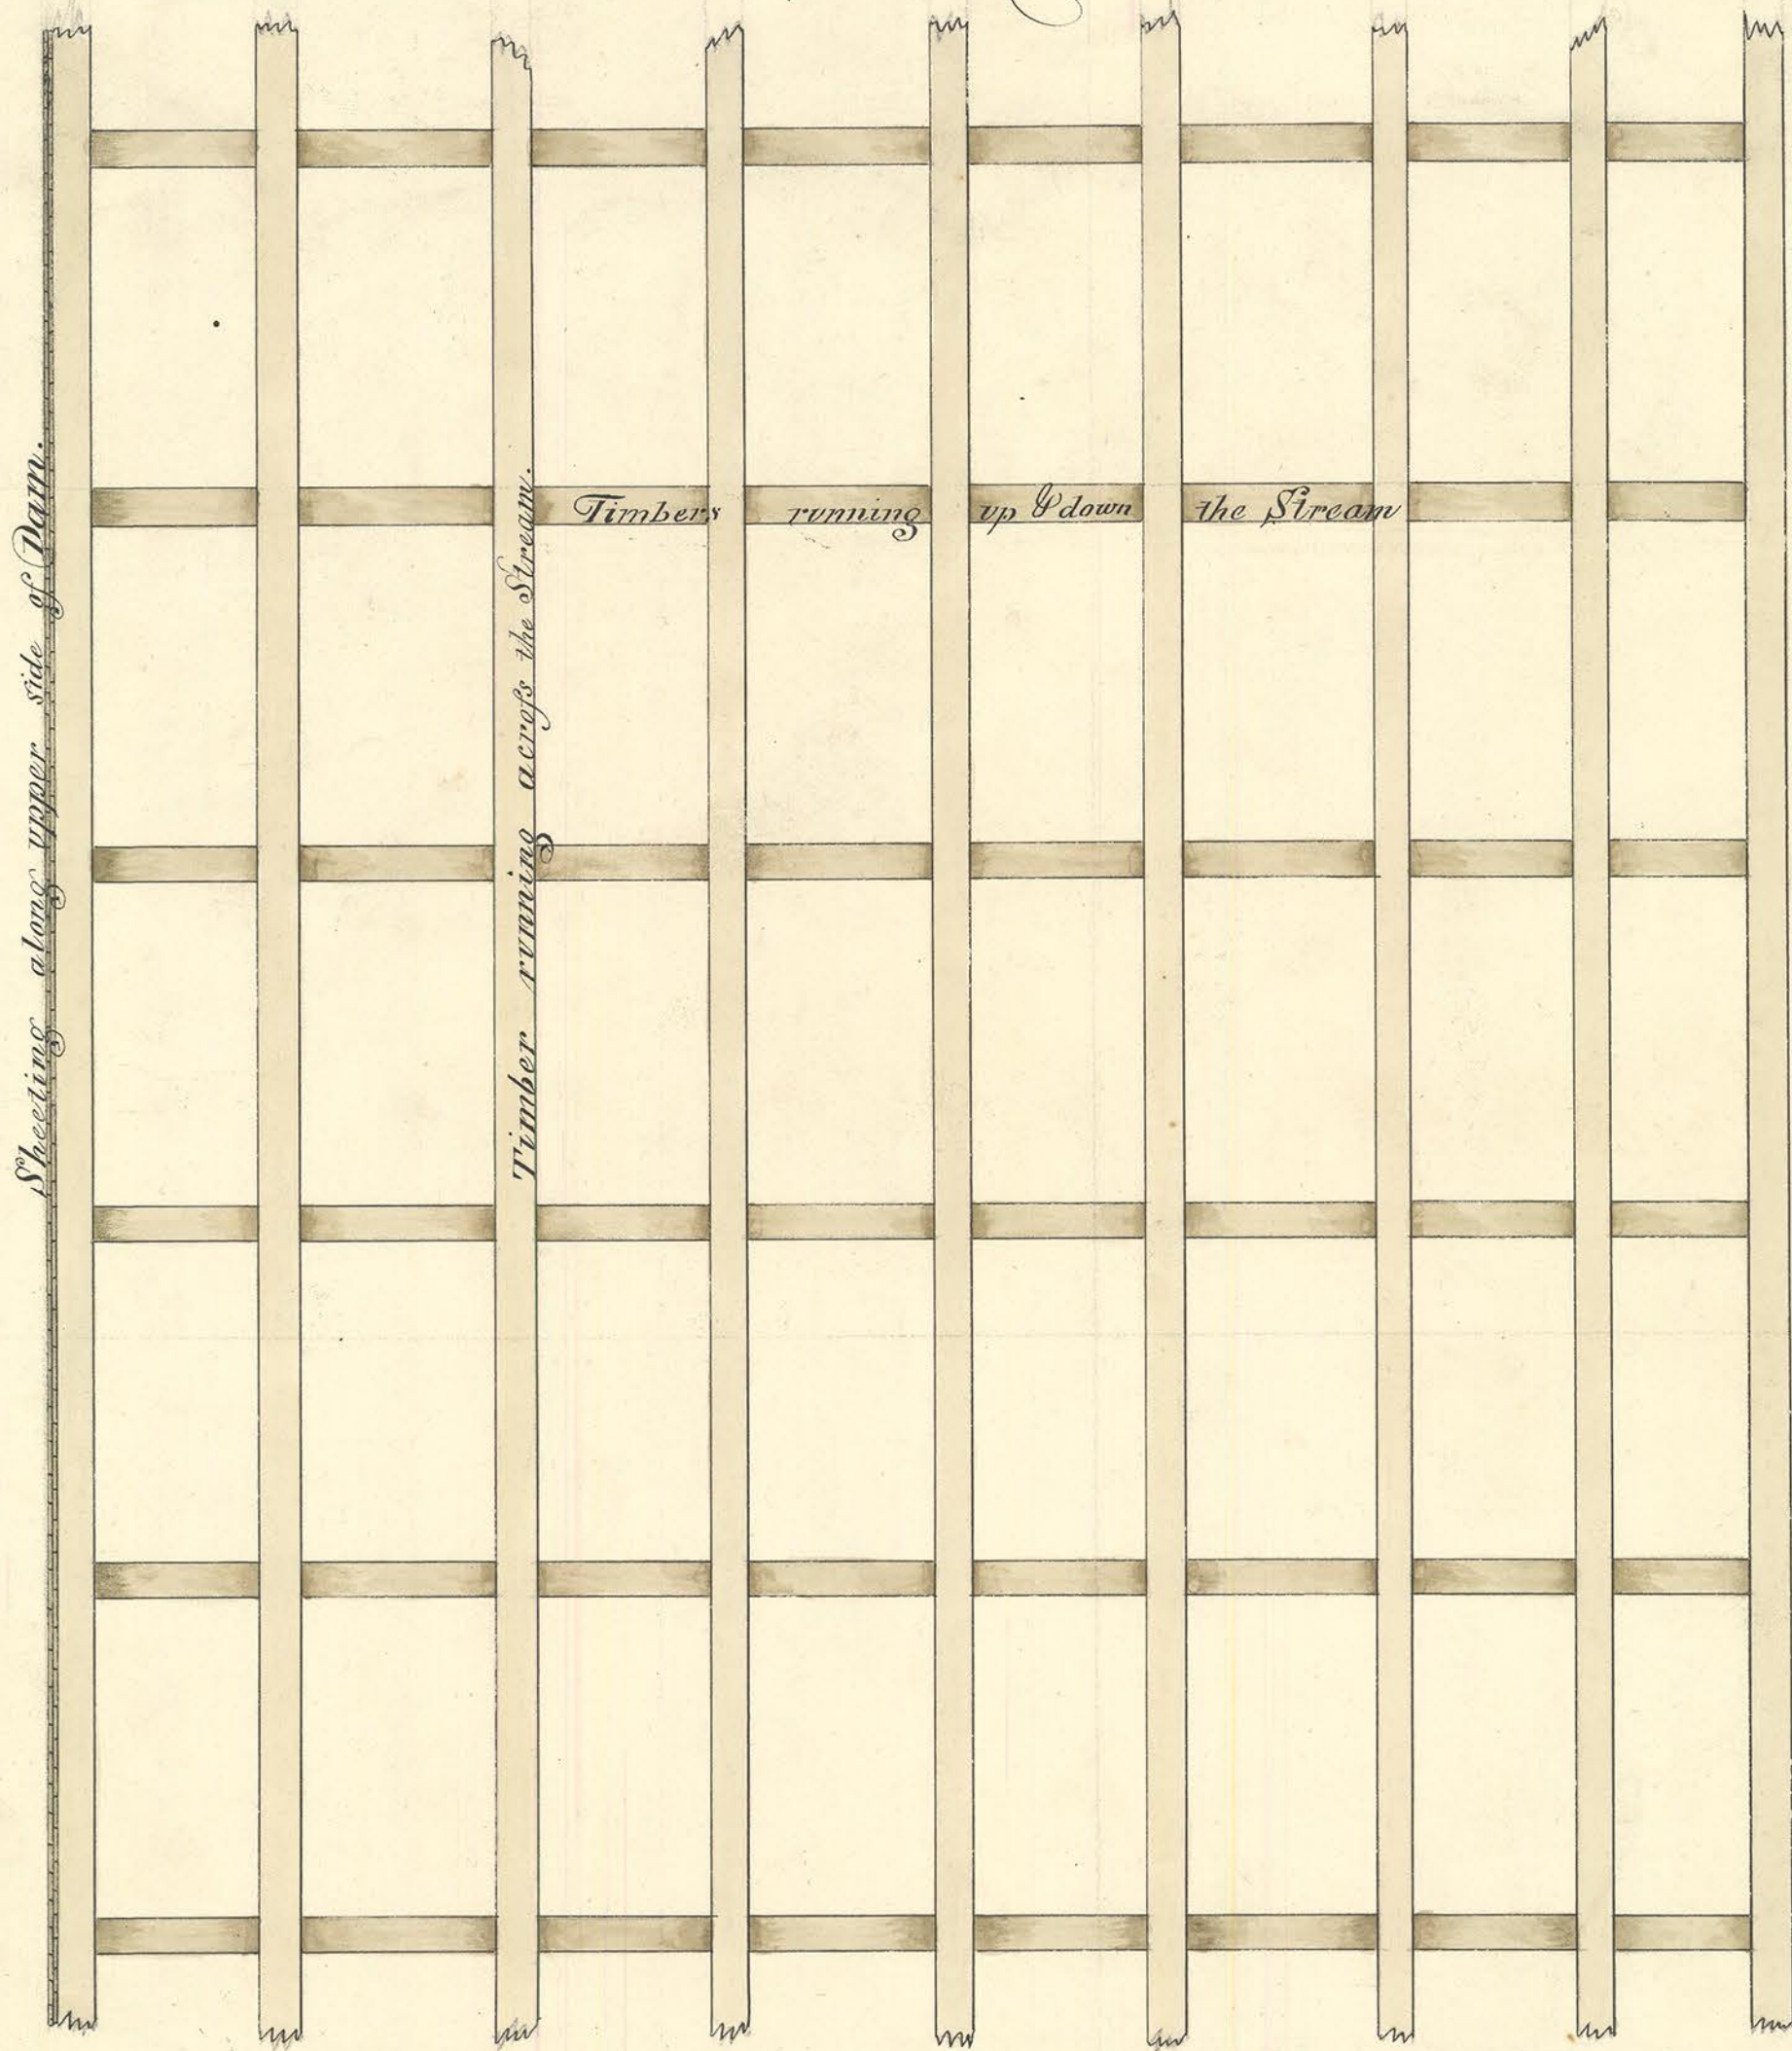

The upper slope of the Dam to be 3 feet base to 1 foot rise.
The lower slope 1 1/2

Scale
4 Feet per Inch.