


PROFILE.

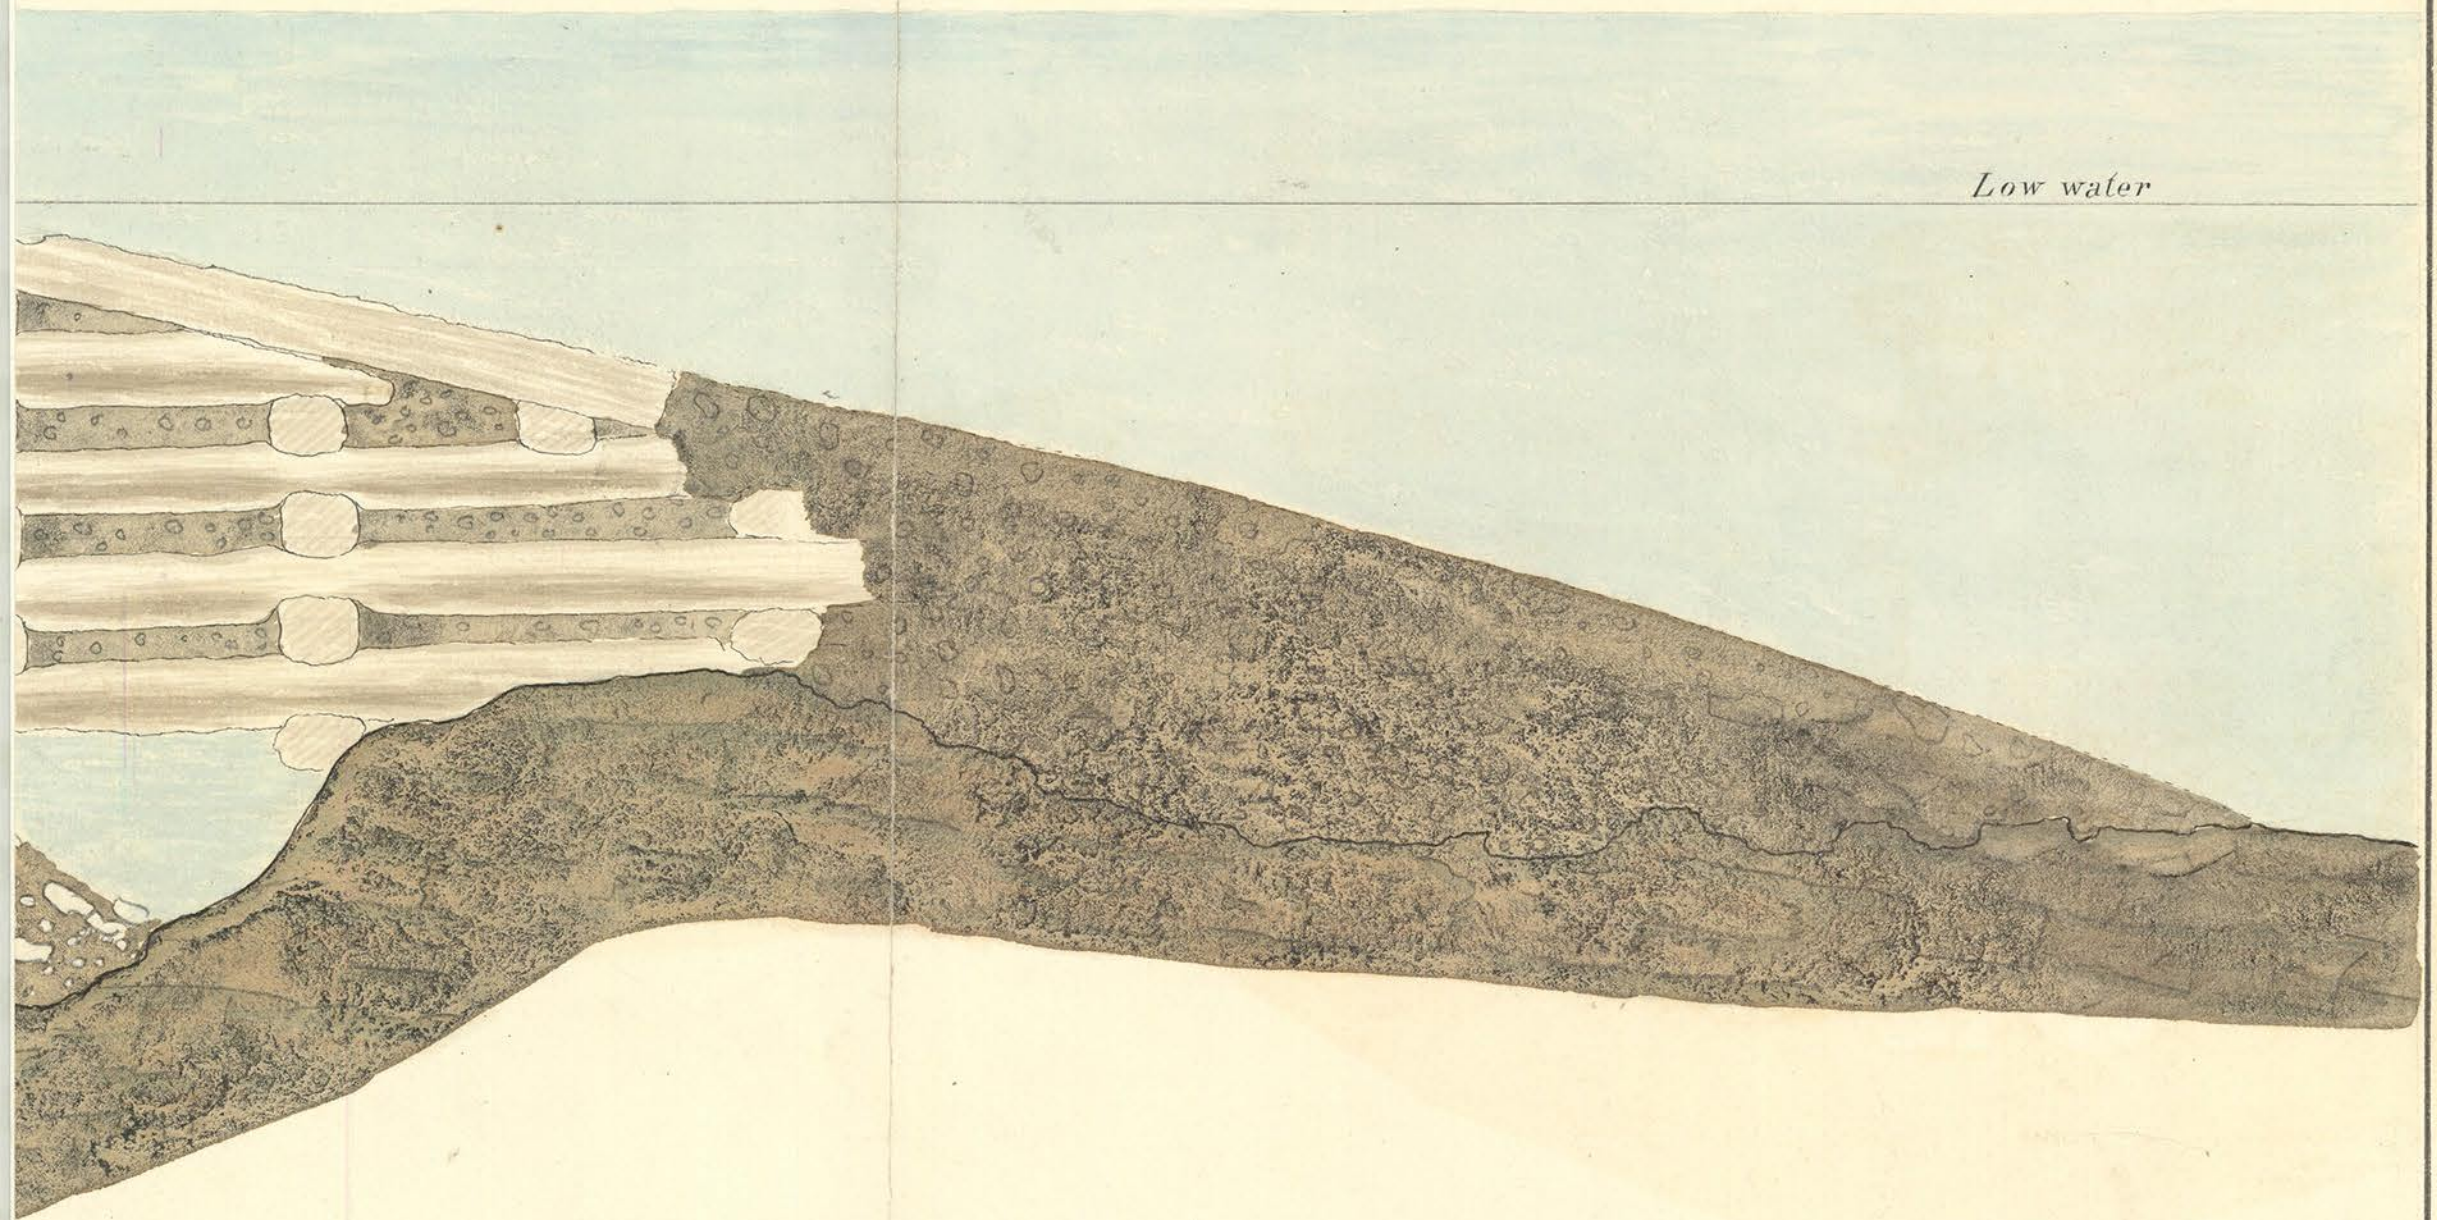

PROJECT FOR REPLACING
THE
SHAMOKIN DAM

at Sunbury Pa

Under consultation of Jas Dieffenbacher Esqr: made by J.F. Burgin C. Engr.

1855.

Scale of 3 feet to 1 inch.