


Elevation.



AYSTOWN GUARD LOCK

Ground Plan

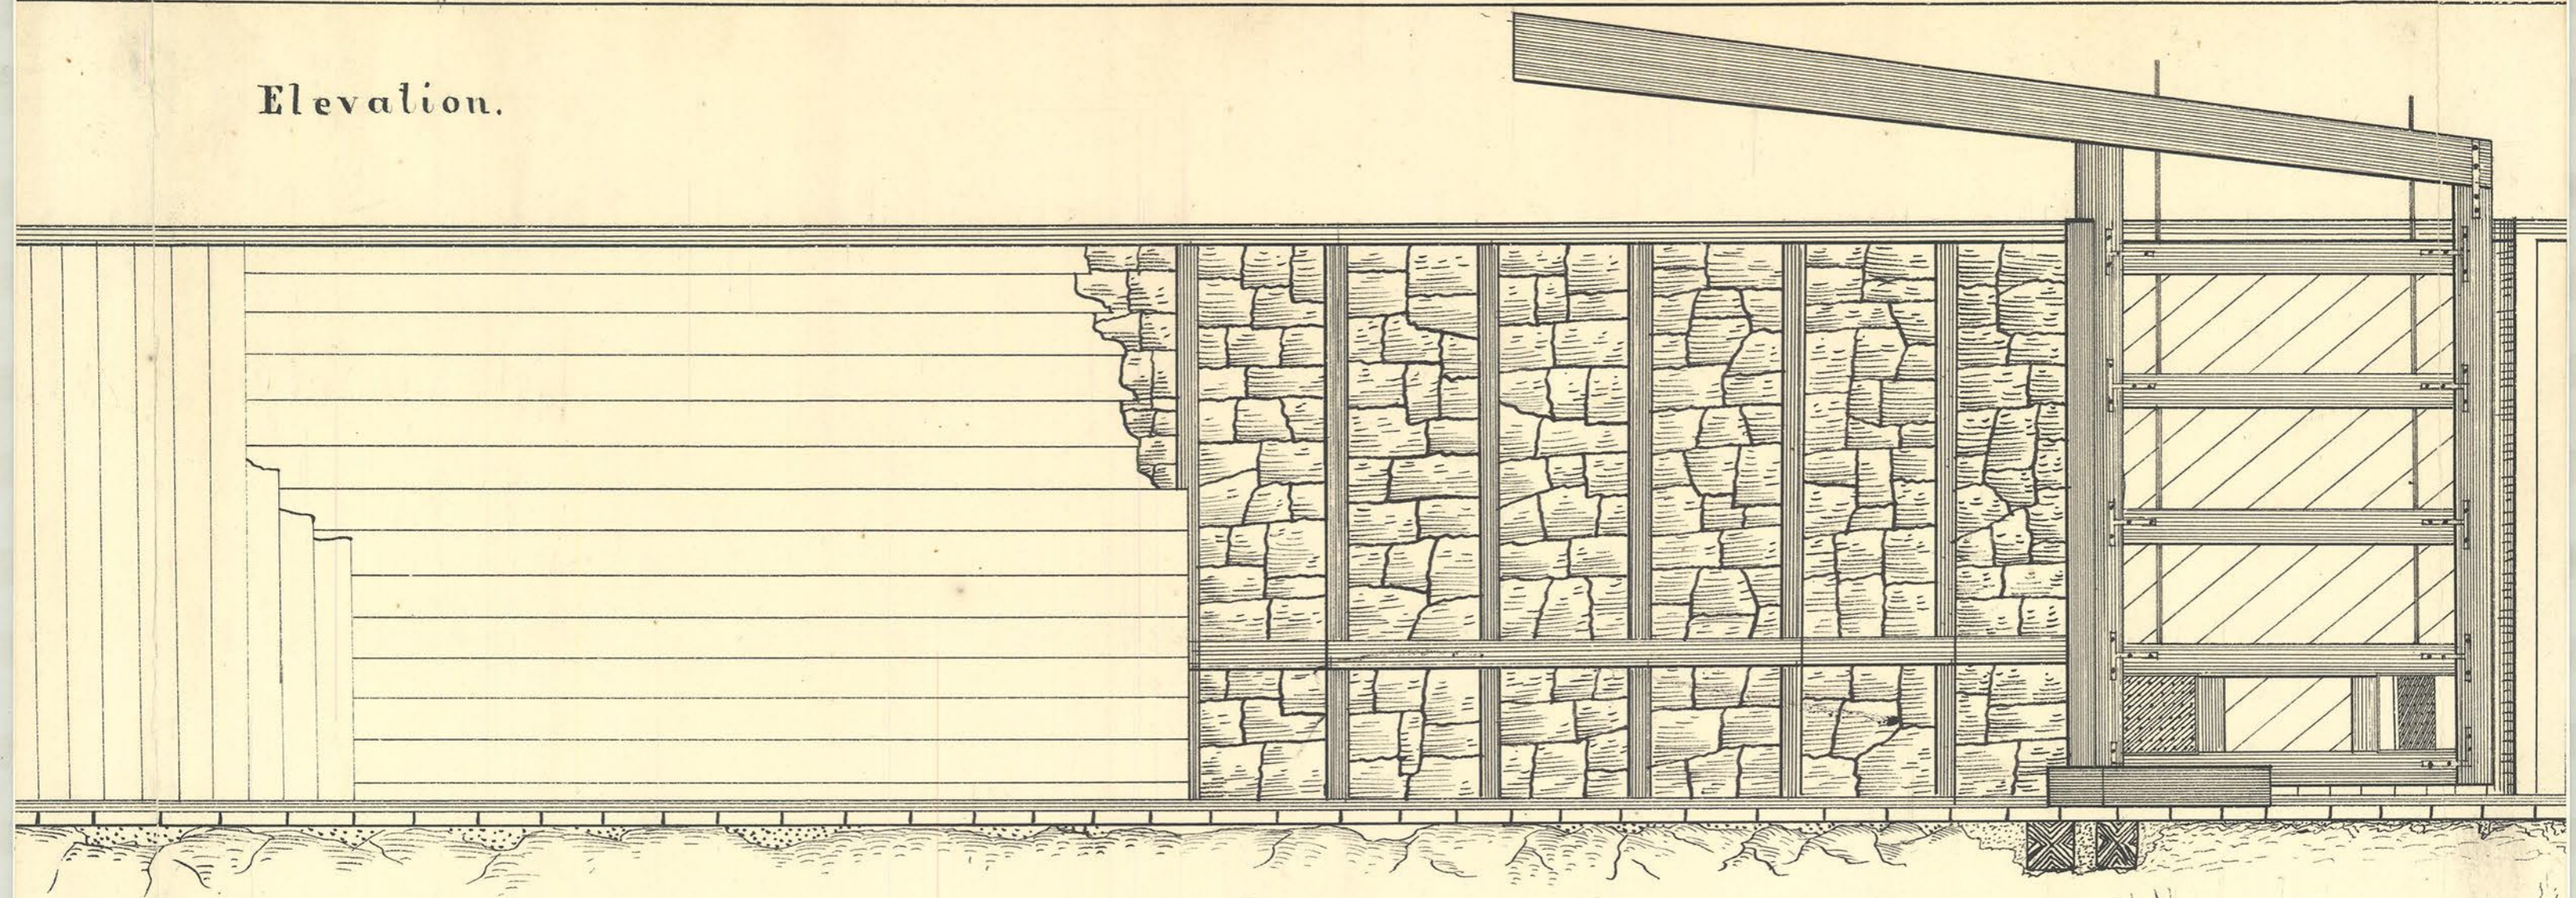