


AM AT AUGHWICK FALLS.

Elevation

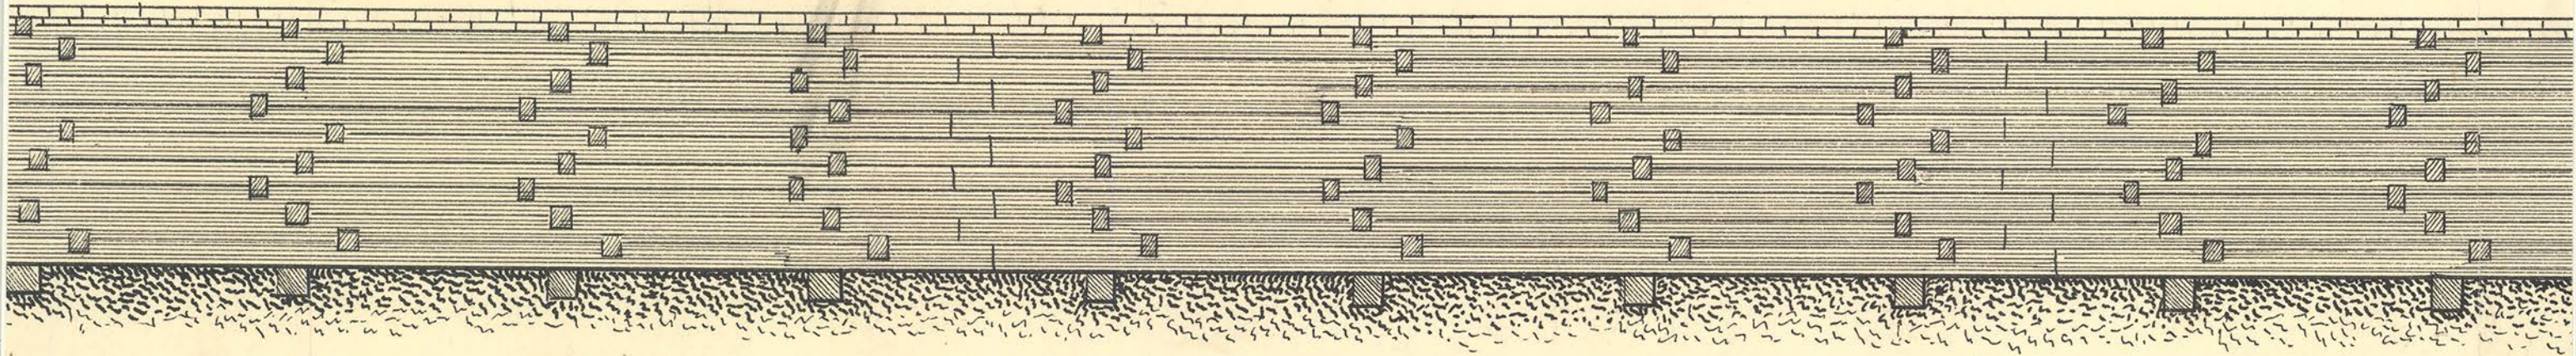

Scale 6Ft. to the inch

Ground Plan.

