



Proposed Aqueduct at Duncans Island


Number 2

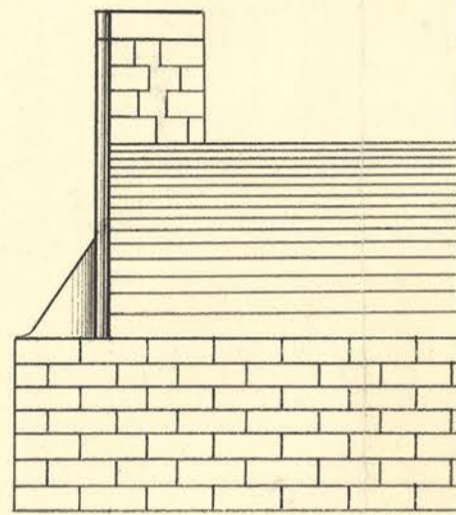


Cross Section

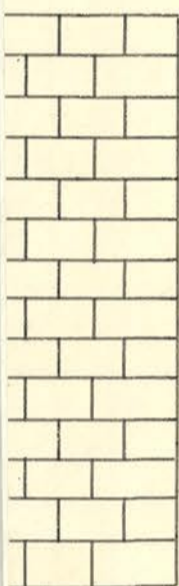

Ground Plan

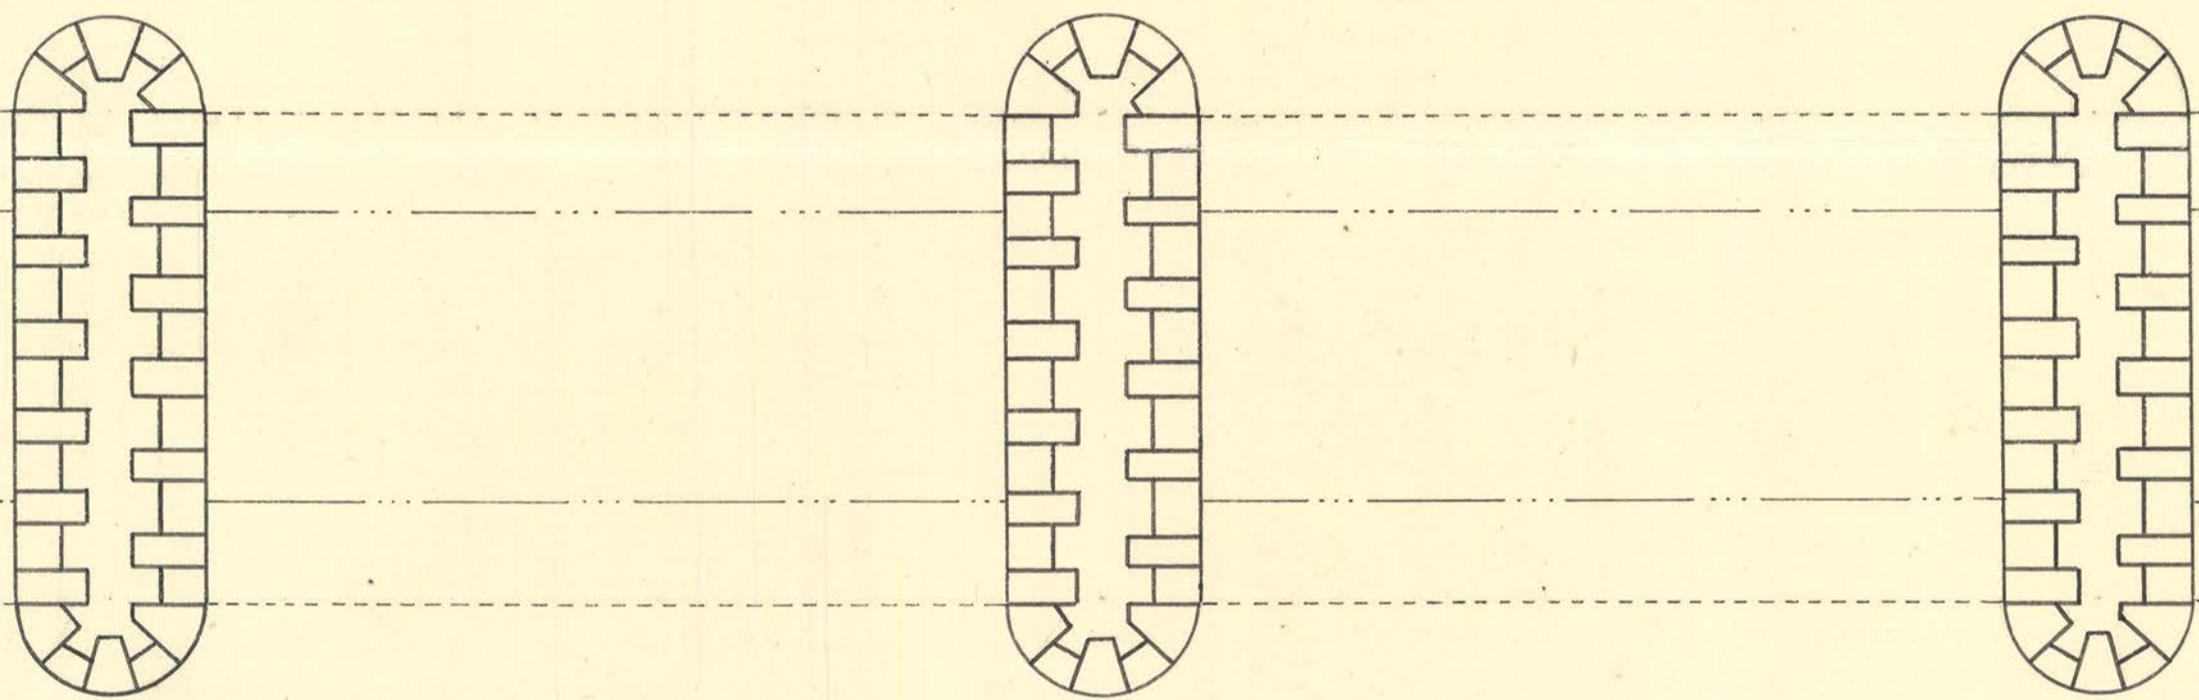

Elevation

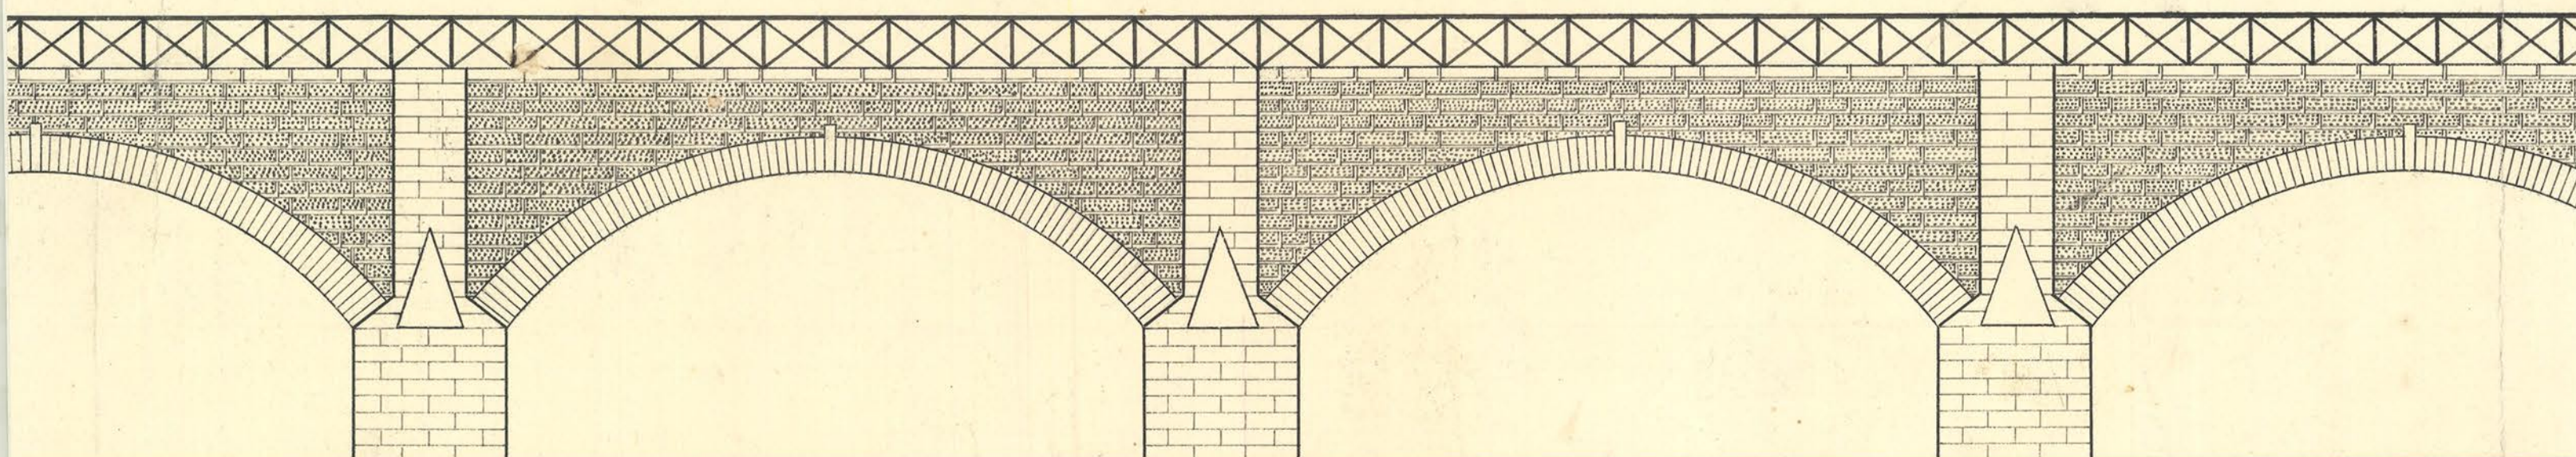

Scale 12 feet to an inch