
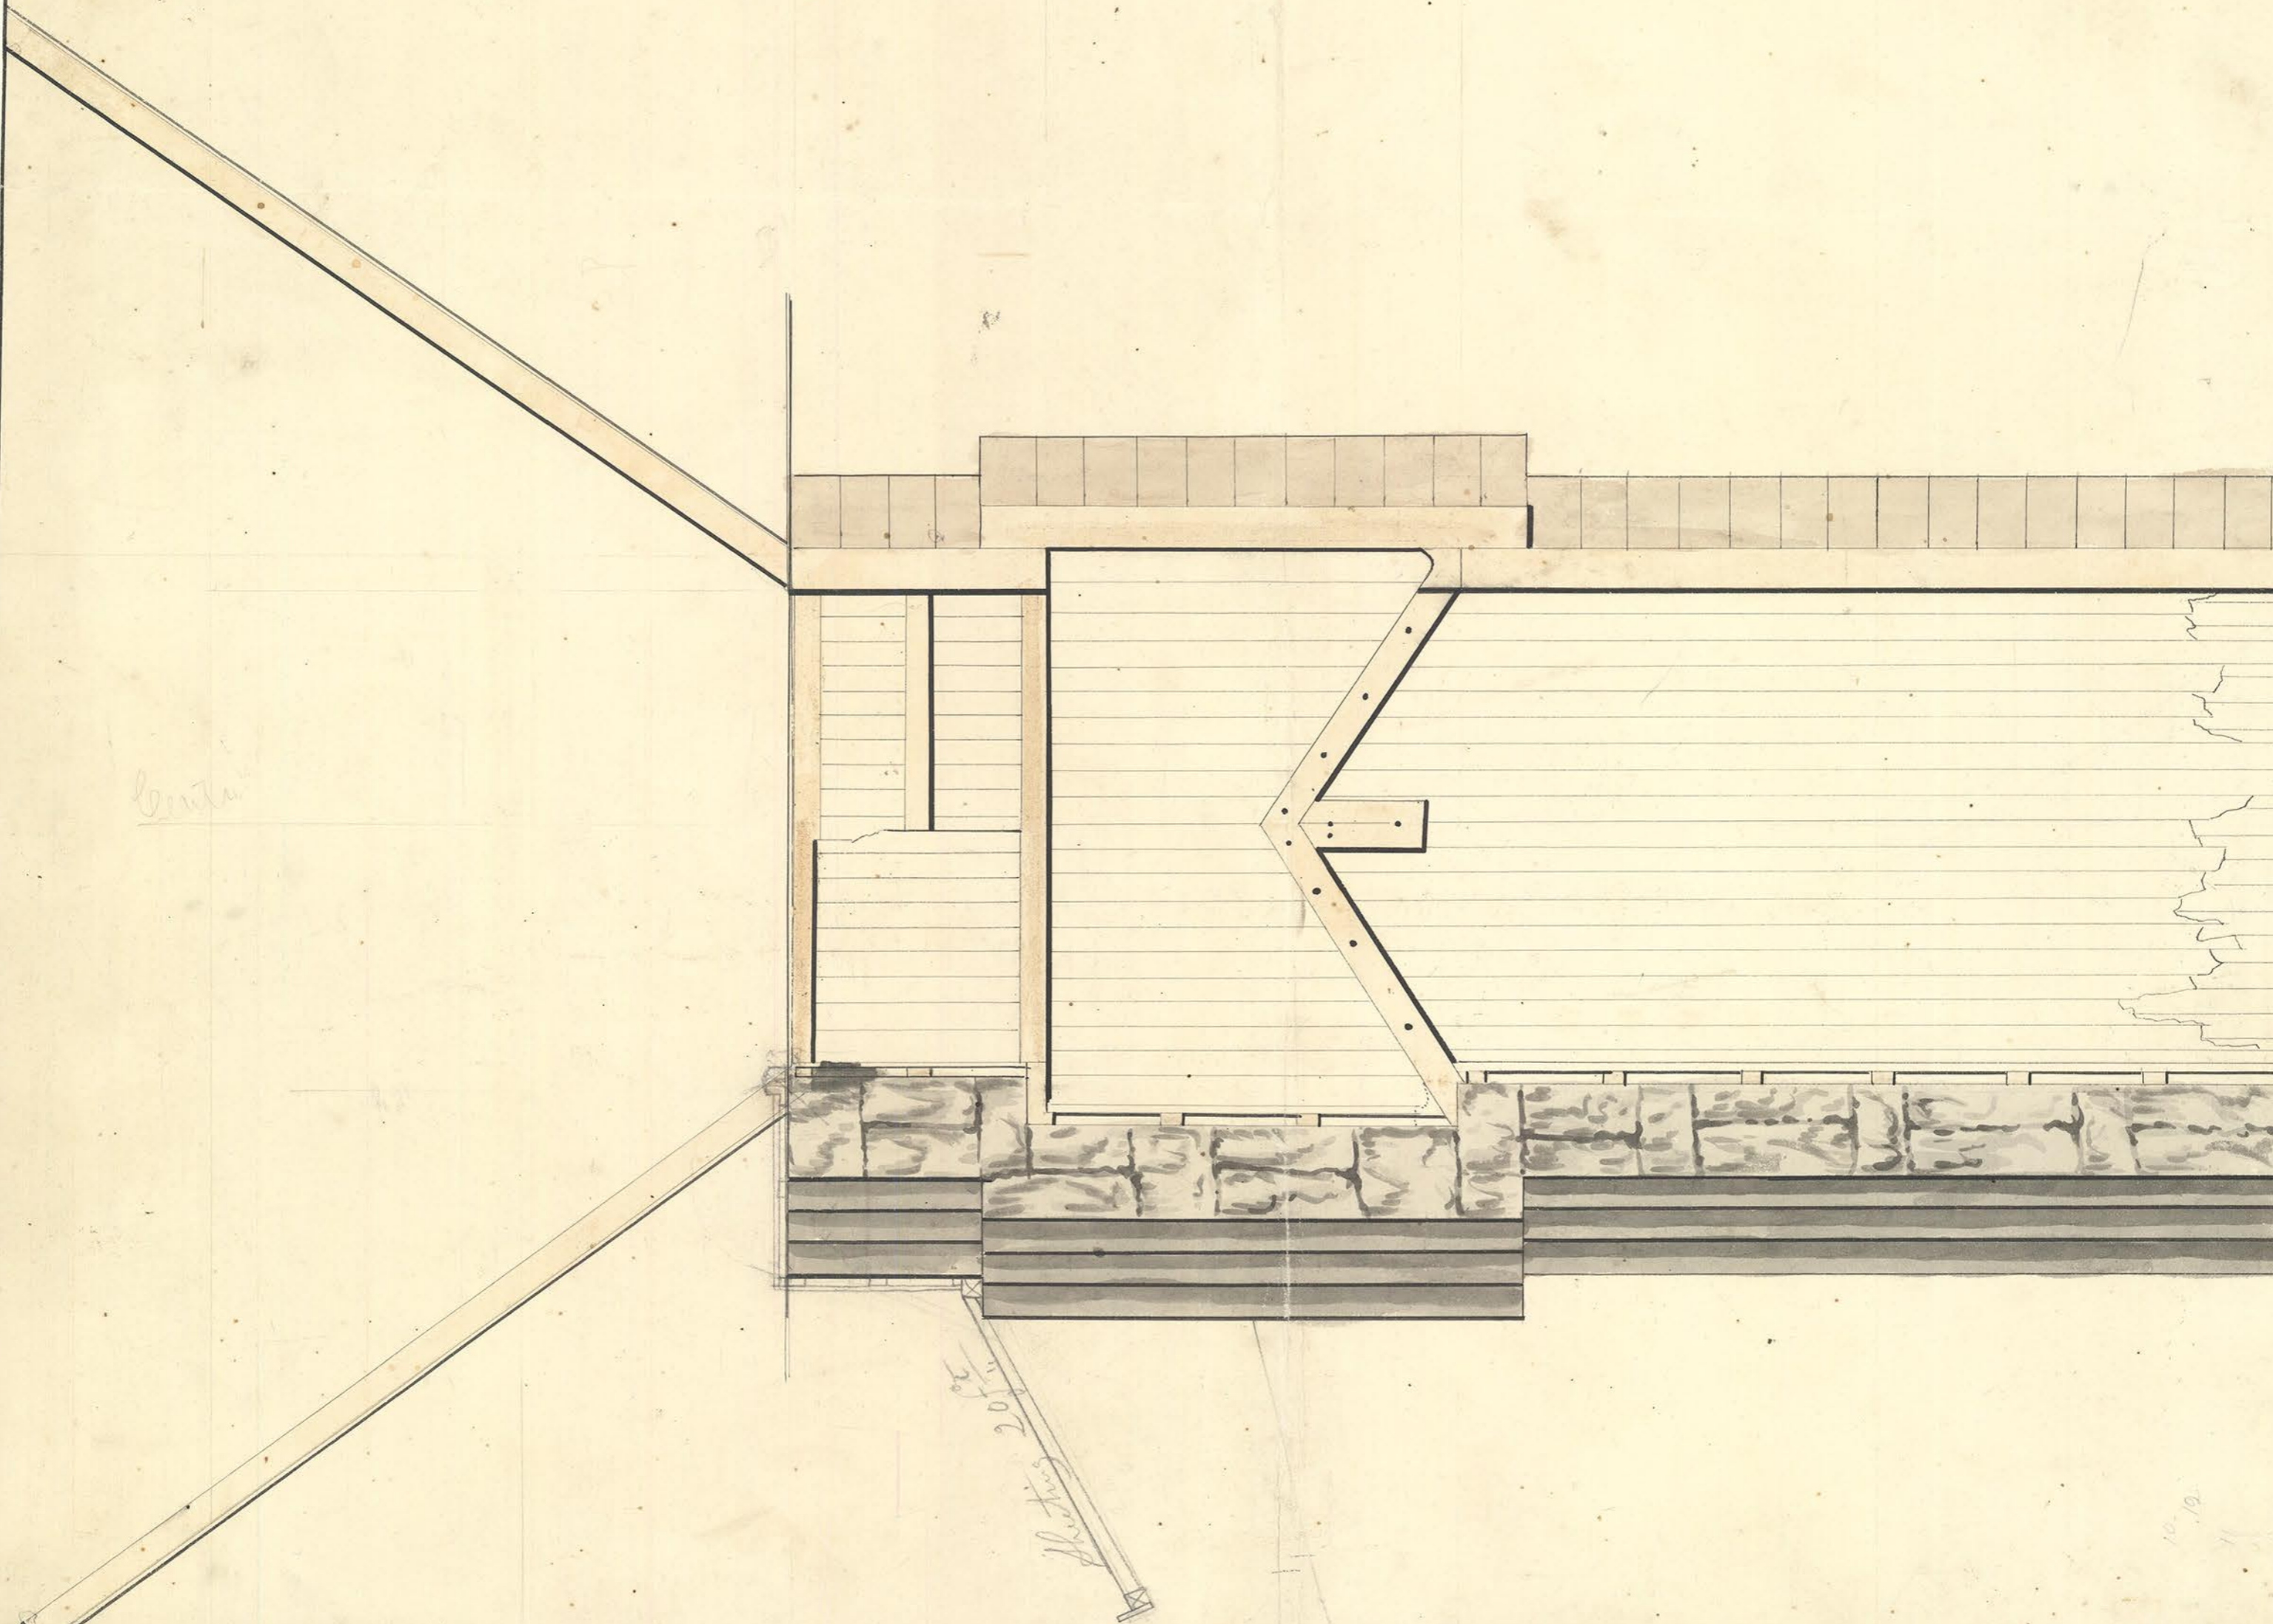


head wall 17' above bottom

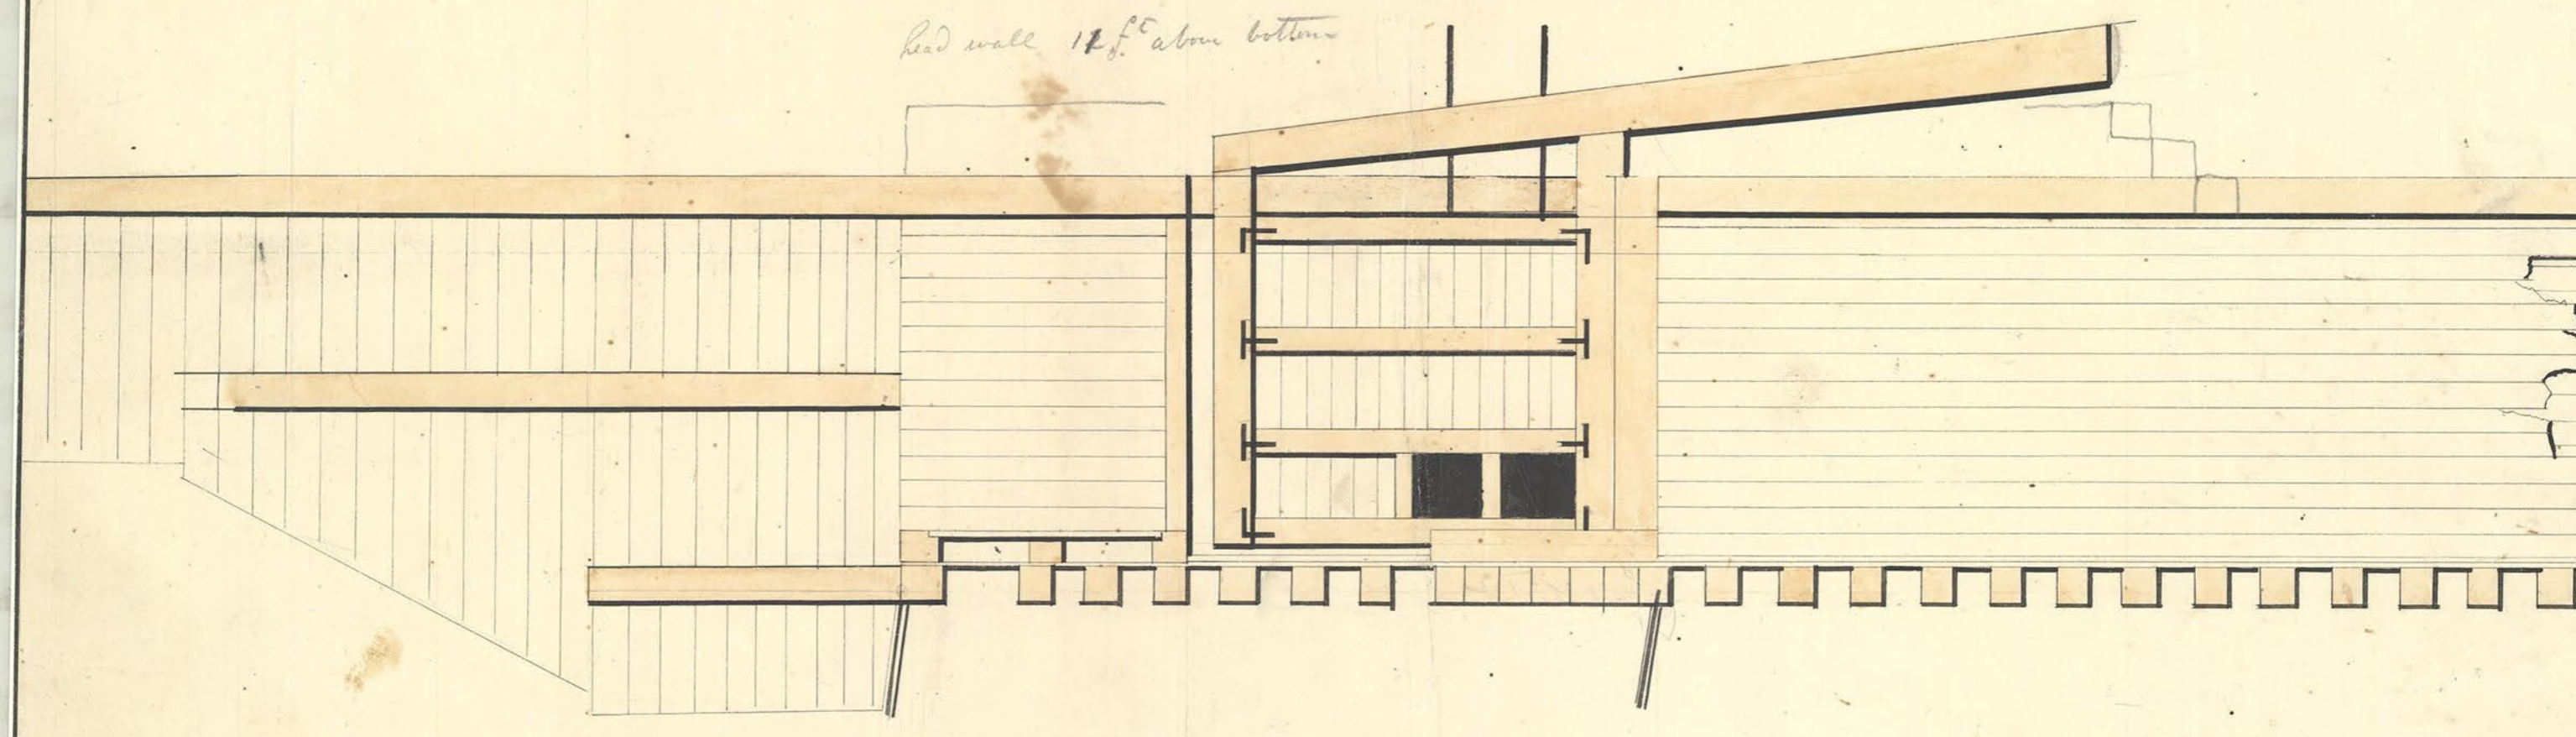

center

Architect's Office

10/19