



FEEDER AQUEDUCT.

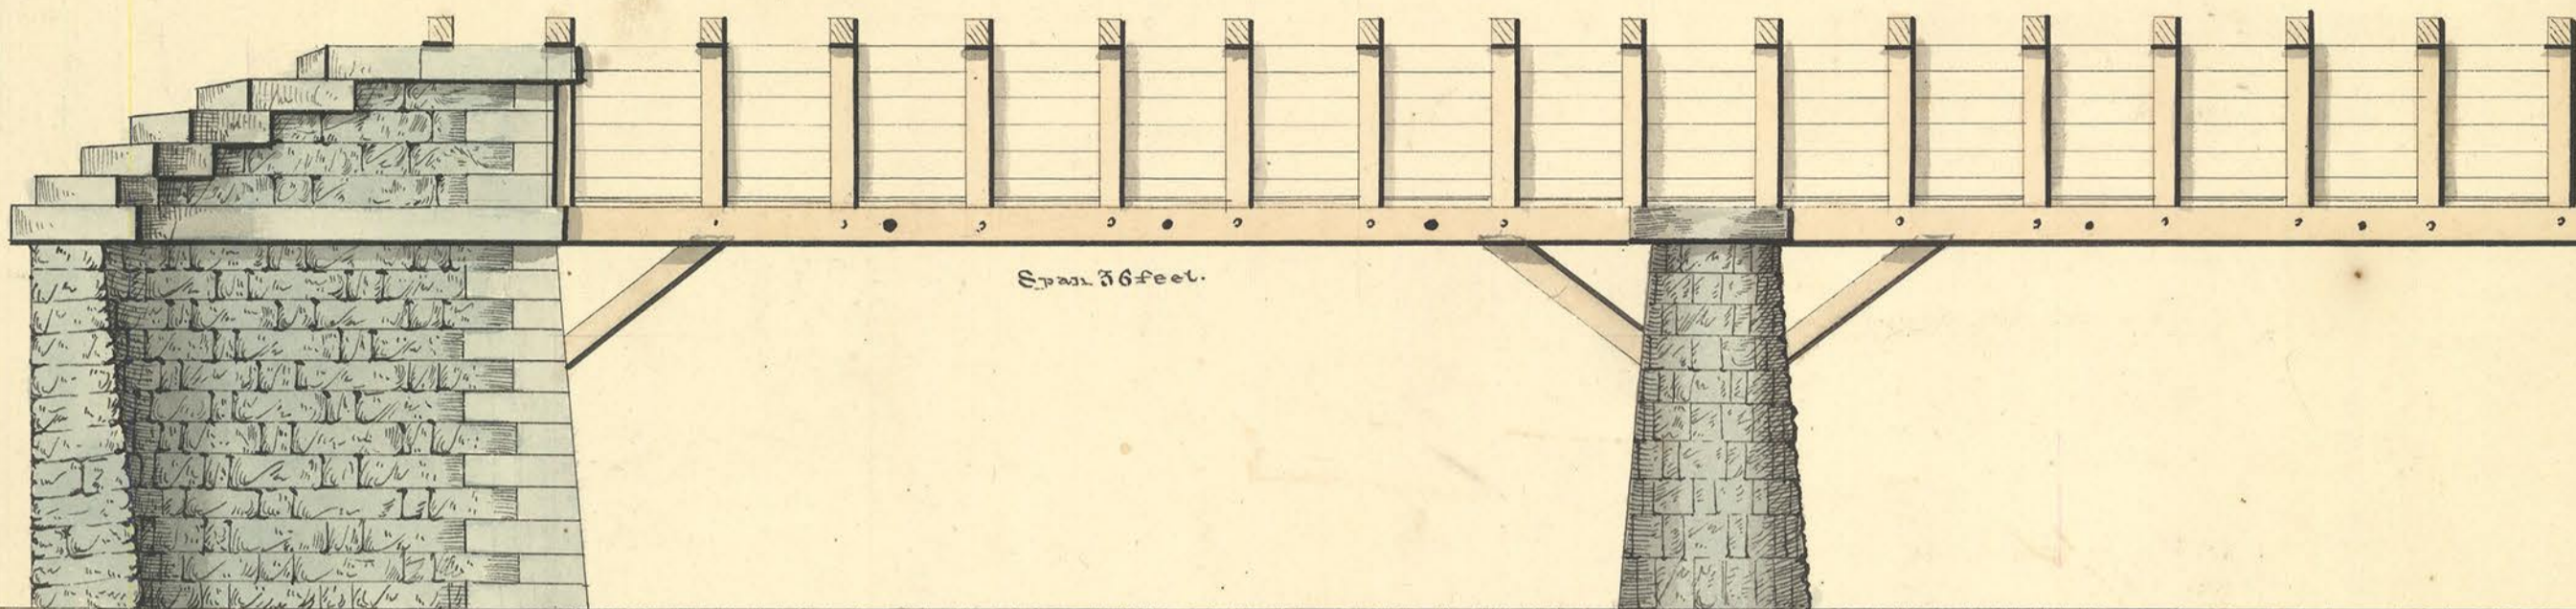


The Aqueduct will consist of 5 spans of 36 feet.
 Piers & Abutments 4 ft. top
 Abutments $14\frac{1}{2}$ ft. at top
 Radius of wings 15 ft.
 Batter 1 in. to foot.

Cross Section

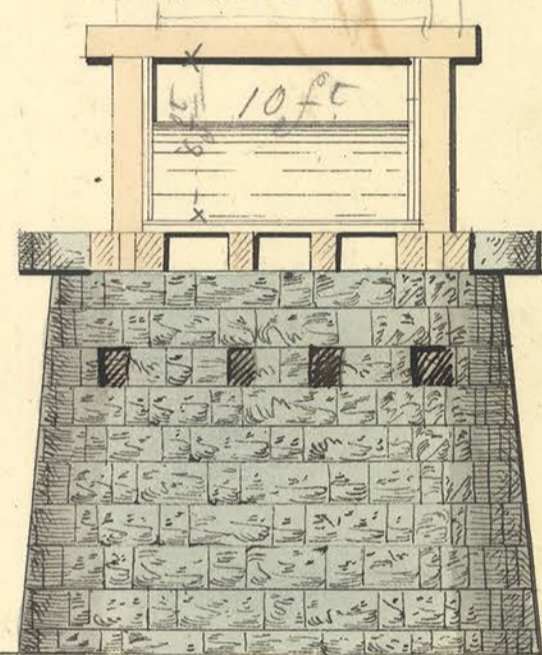

Scale 6 ft. to inch.

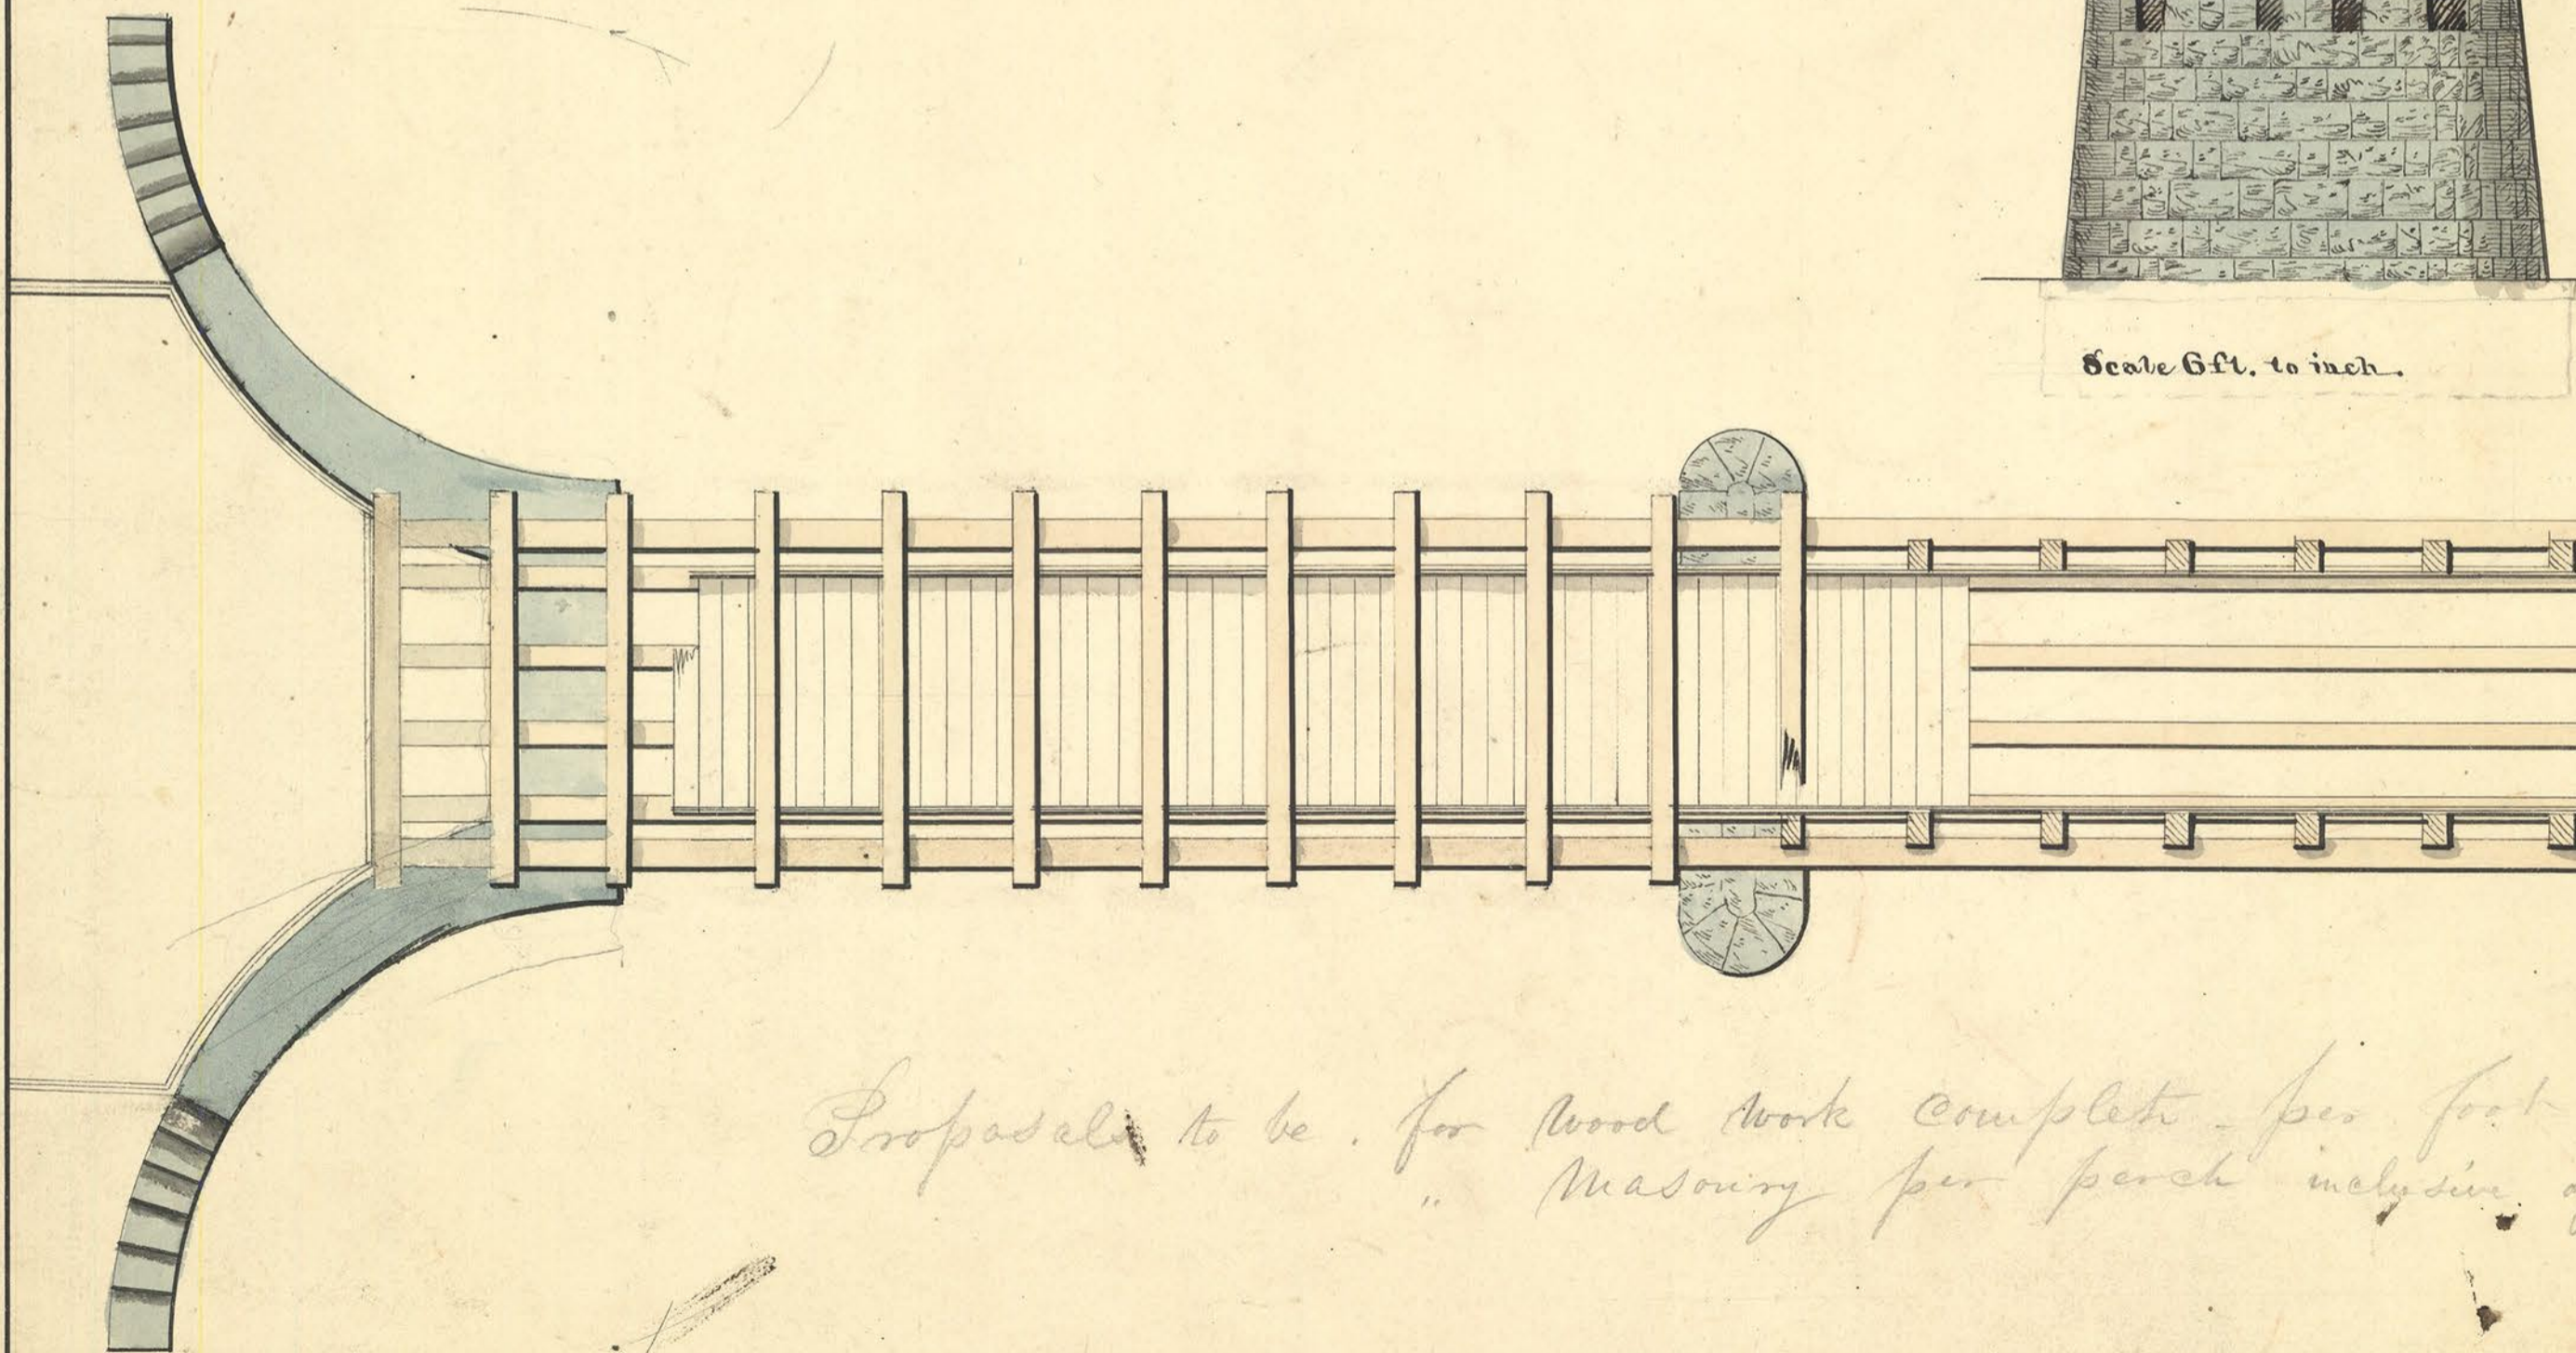

Proposals to be for Wood work complete per foot
 " Masonry per perch inclusive of