
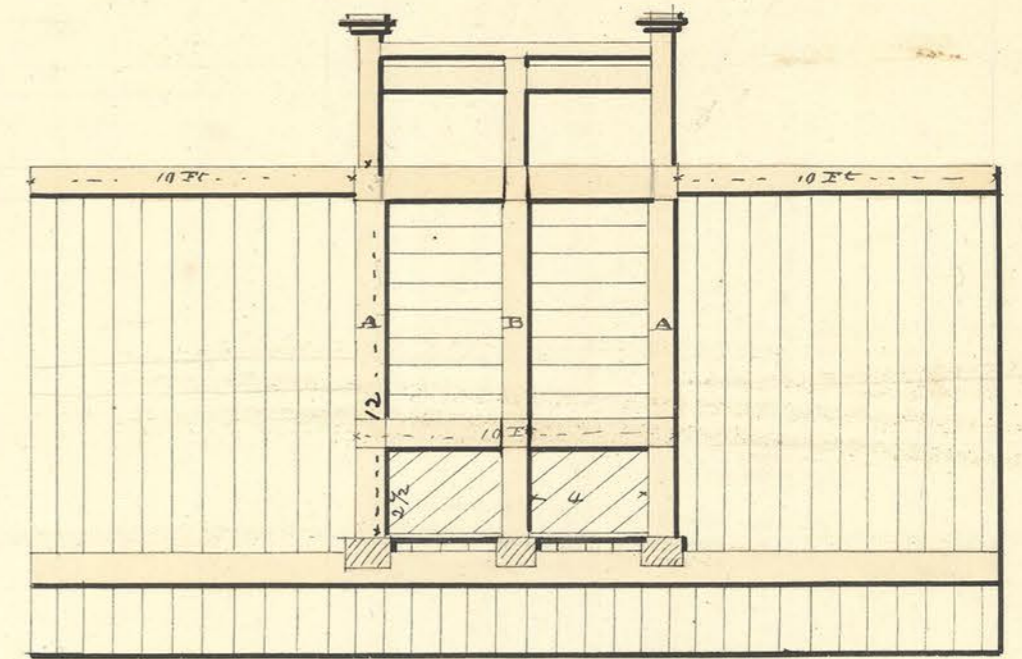


7.

STOP GATES

Section at A

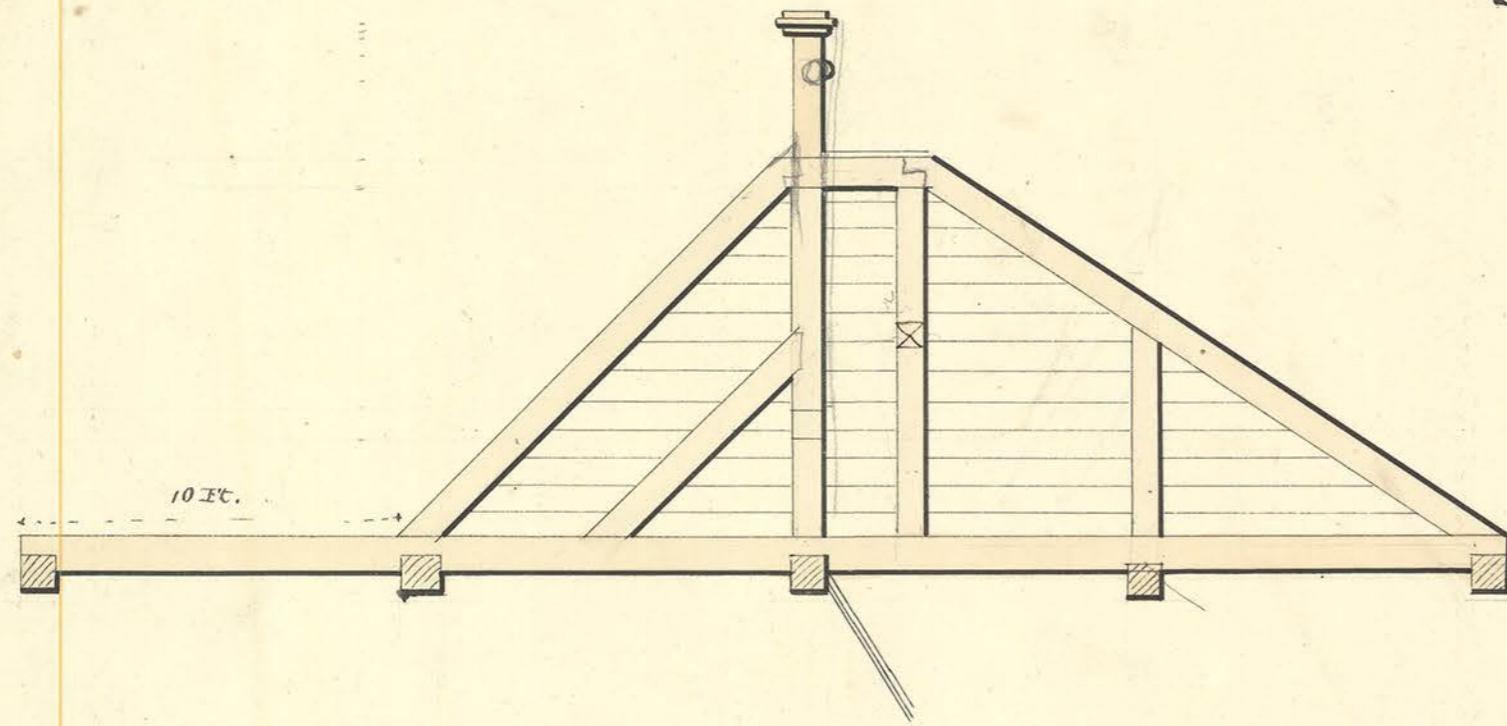

Section at B

