



29.

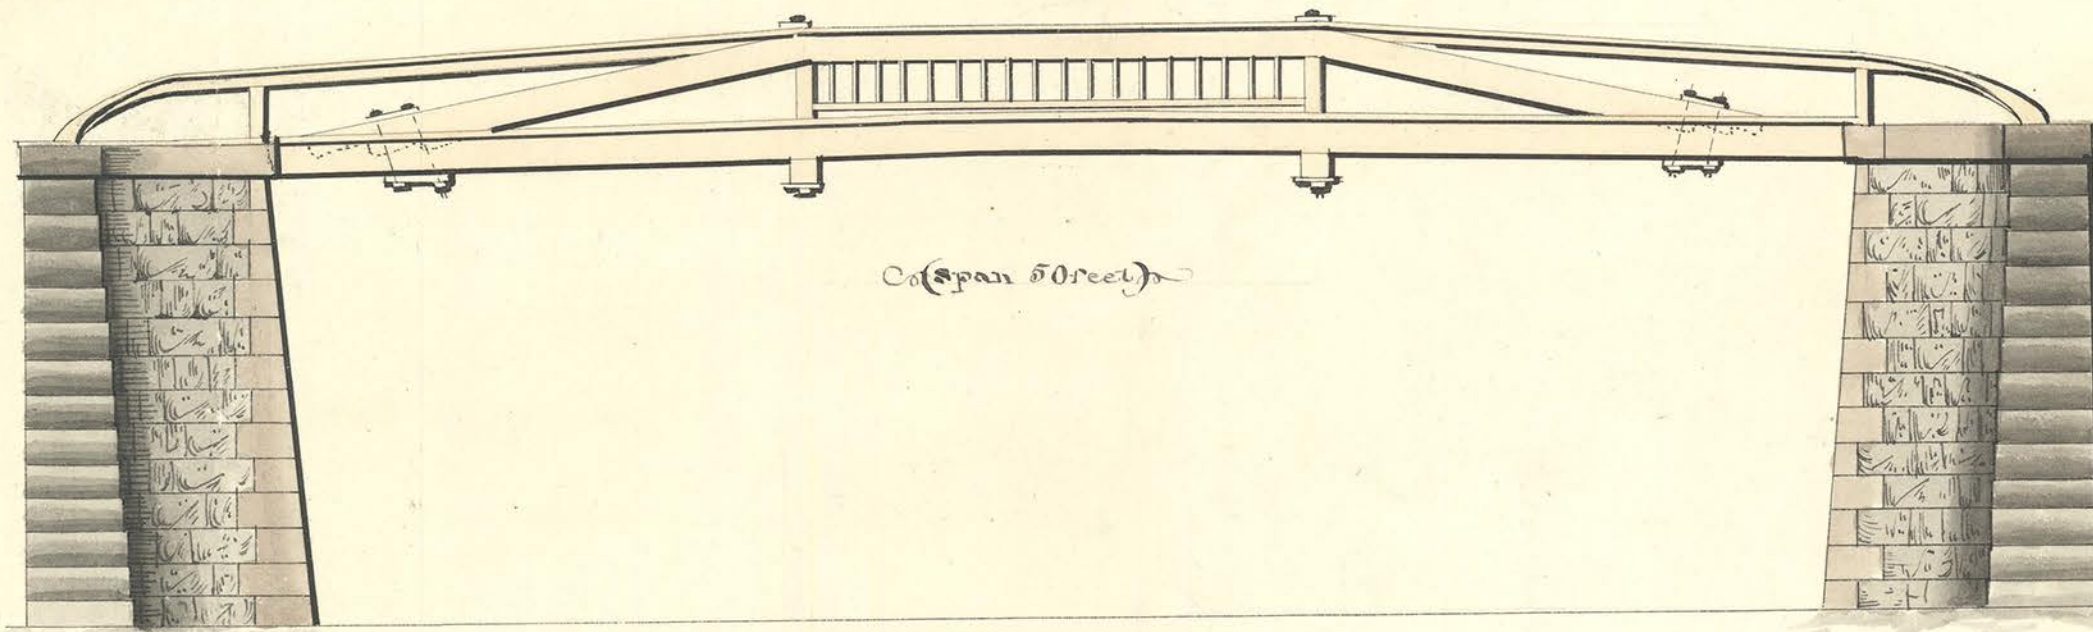

Co (span 50 feet)

# TOW-PATH BRIDGE

On Section No. 47

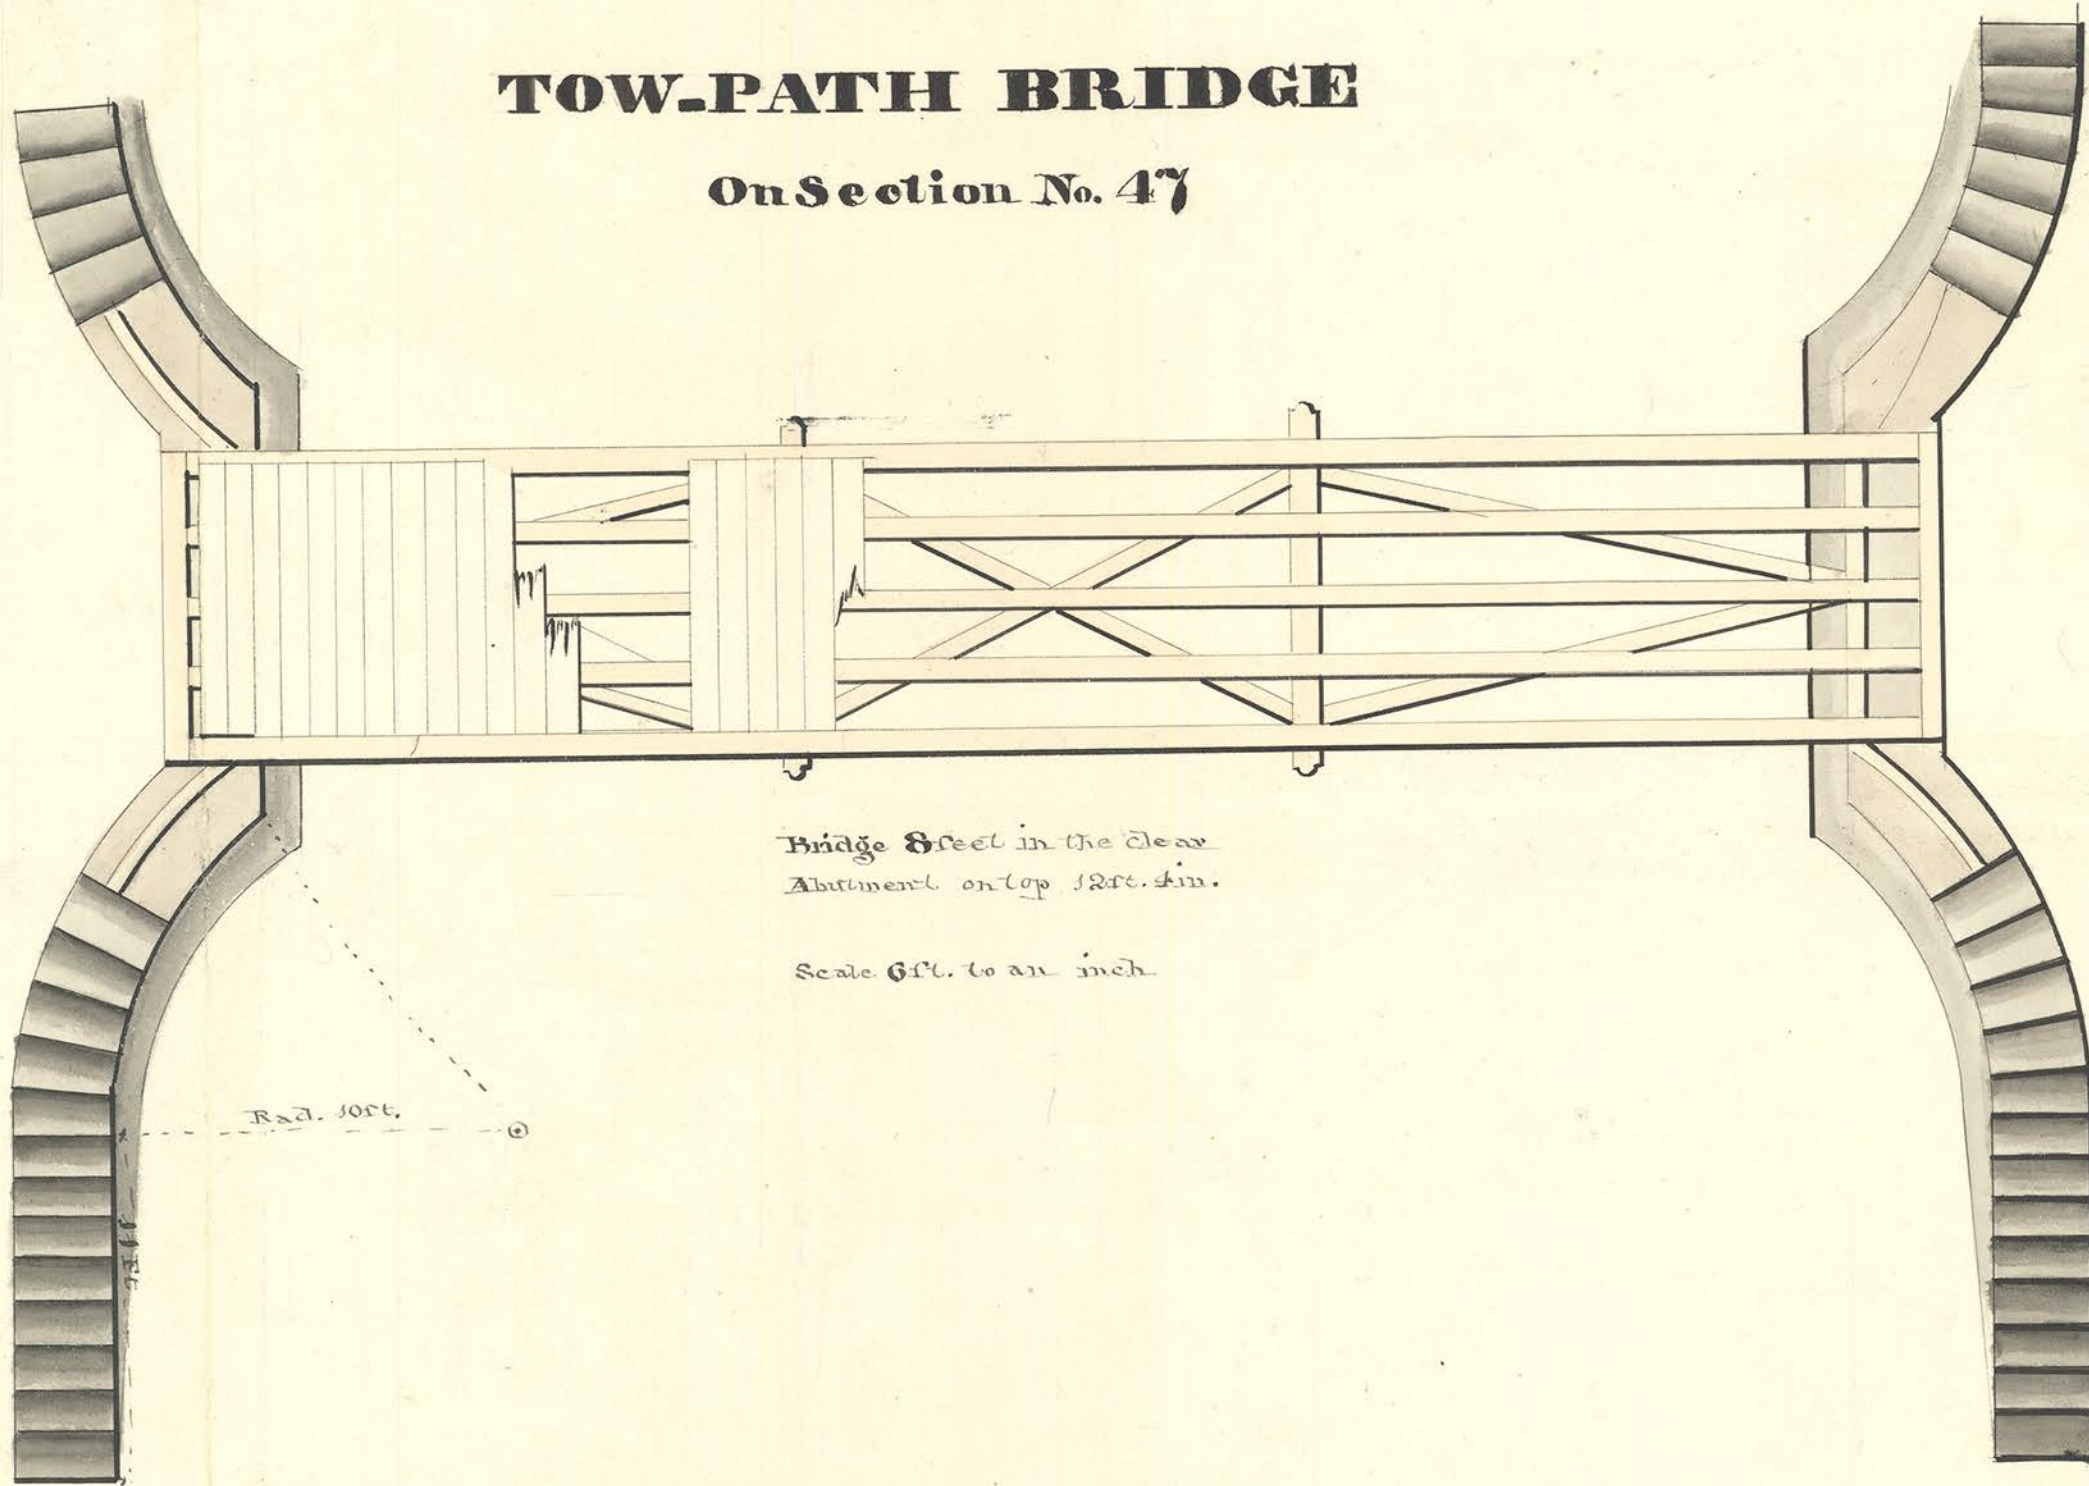

Bridge Deck in the Clear  
Abutment on top 12 ft. 4 in.

Scale 6 ft. to an inch.

Rad. 50 ft.