


Bridge on Section 52 - near Mr. Eggle's

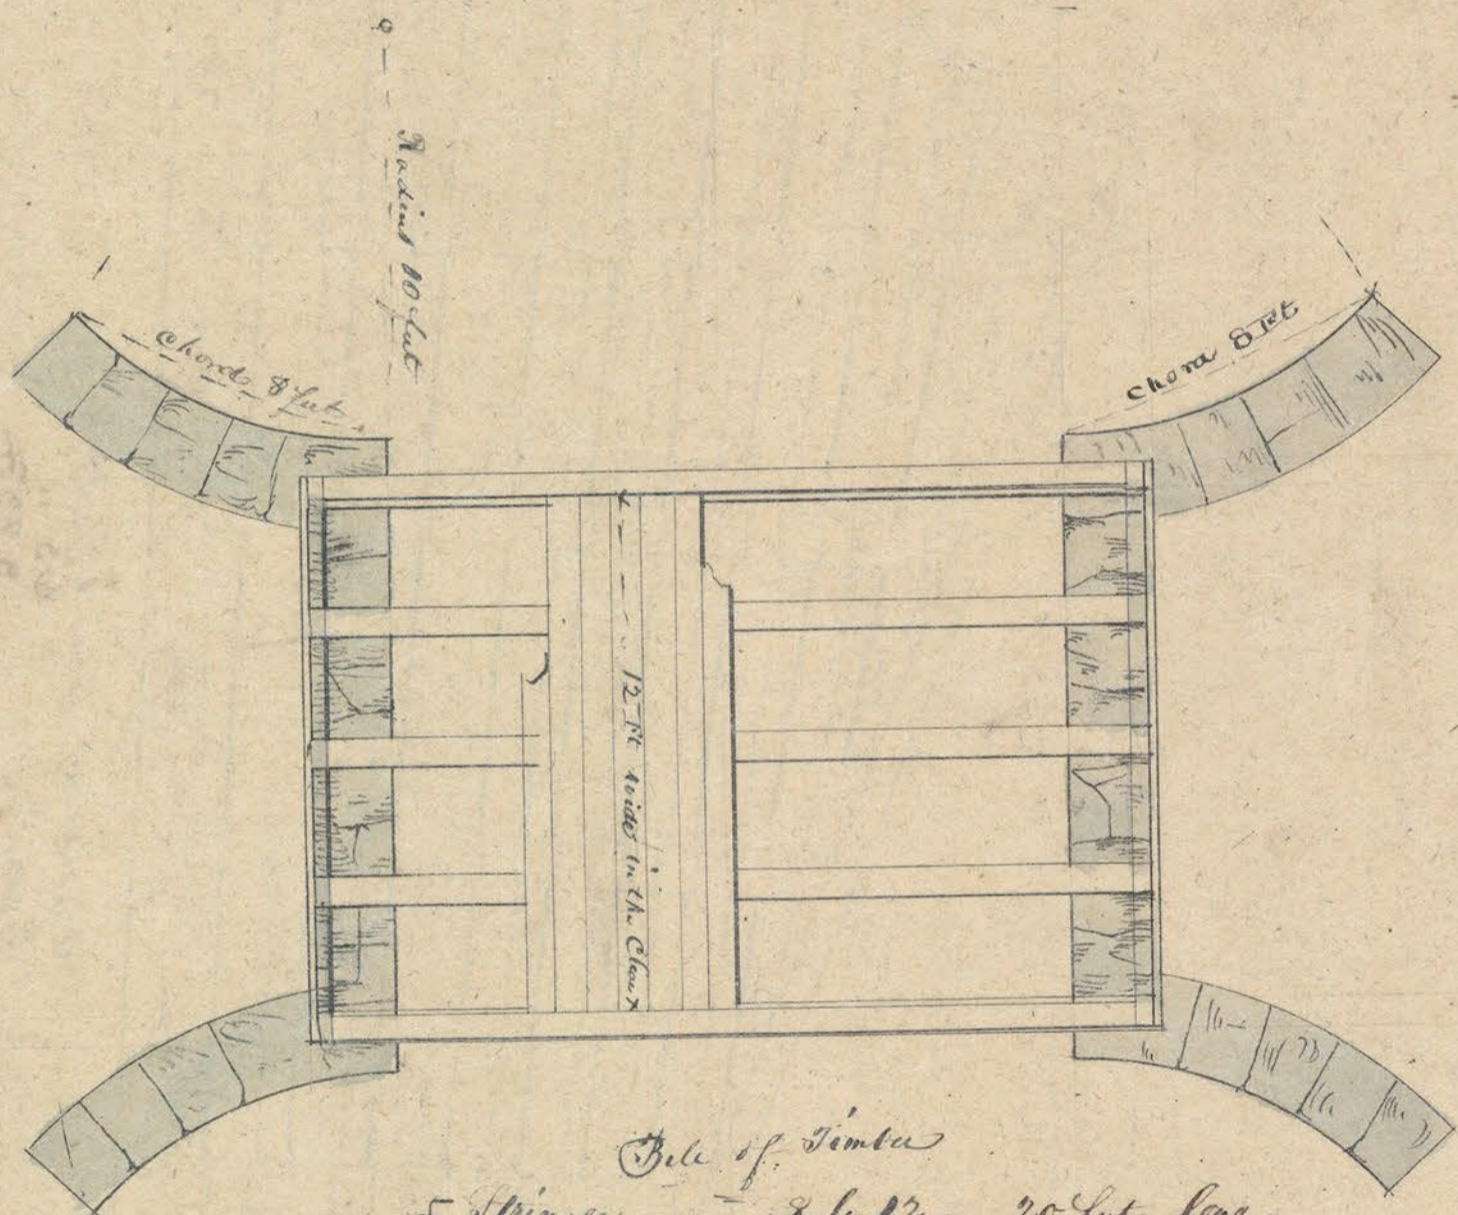

- Bills of Timber*
- 5 Stringers — 2 by 12 — 20 feet long
  - 10 Posts — 5 by 5 — 3 —
  - 40 Square feet of railing — 4 by 5
  - 40 — — Caps — 2 by 6
  - 240 Sq. feet of 2 inch plank
  - 40 Square feet of ribbon — 2 by 6

Abutments at top 2 feet - batter one inch to foot  
 " to be built of dry rubble masonry