



**PLAN OF GATES
FOR LOCK NO. 2,
EXTENSION**

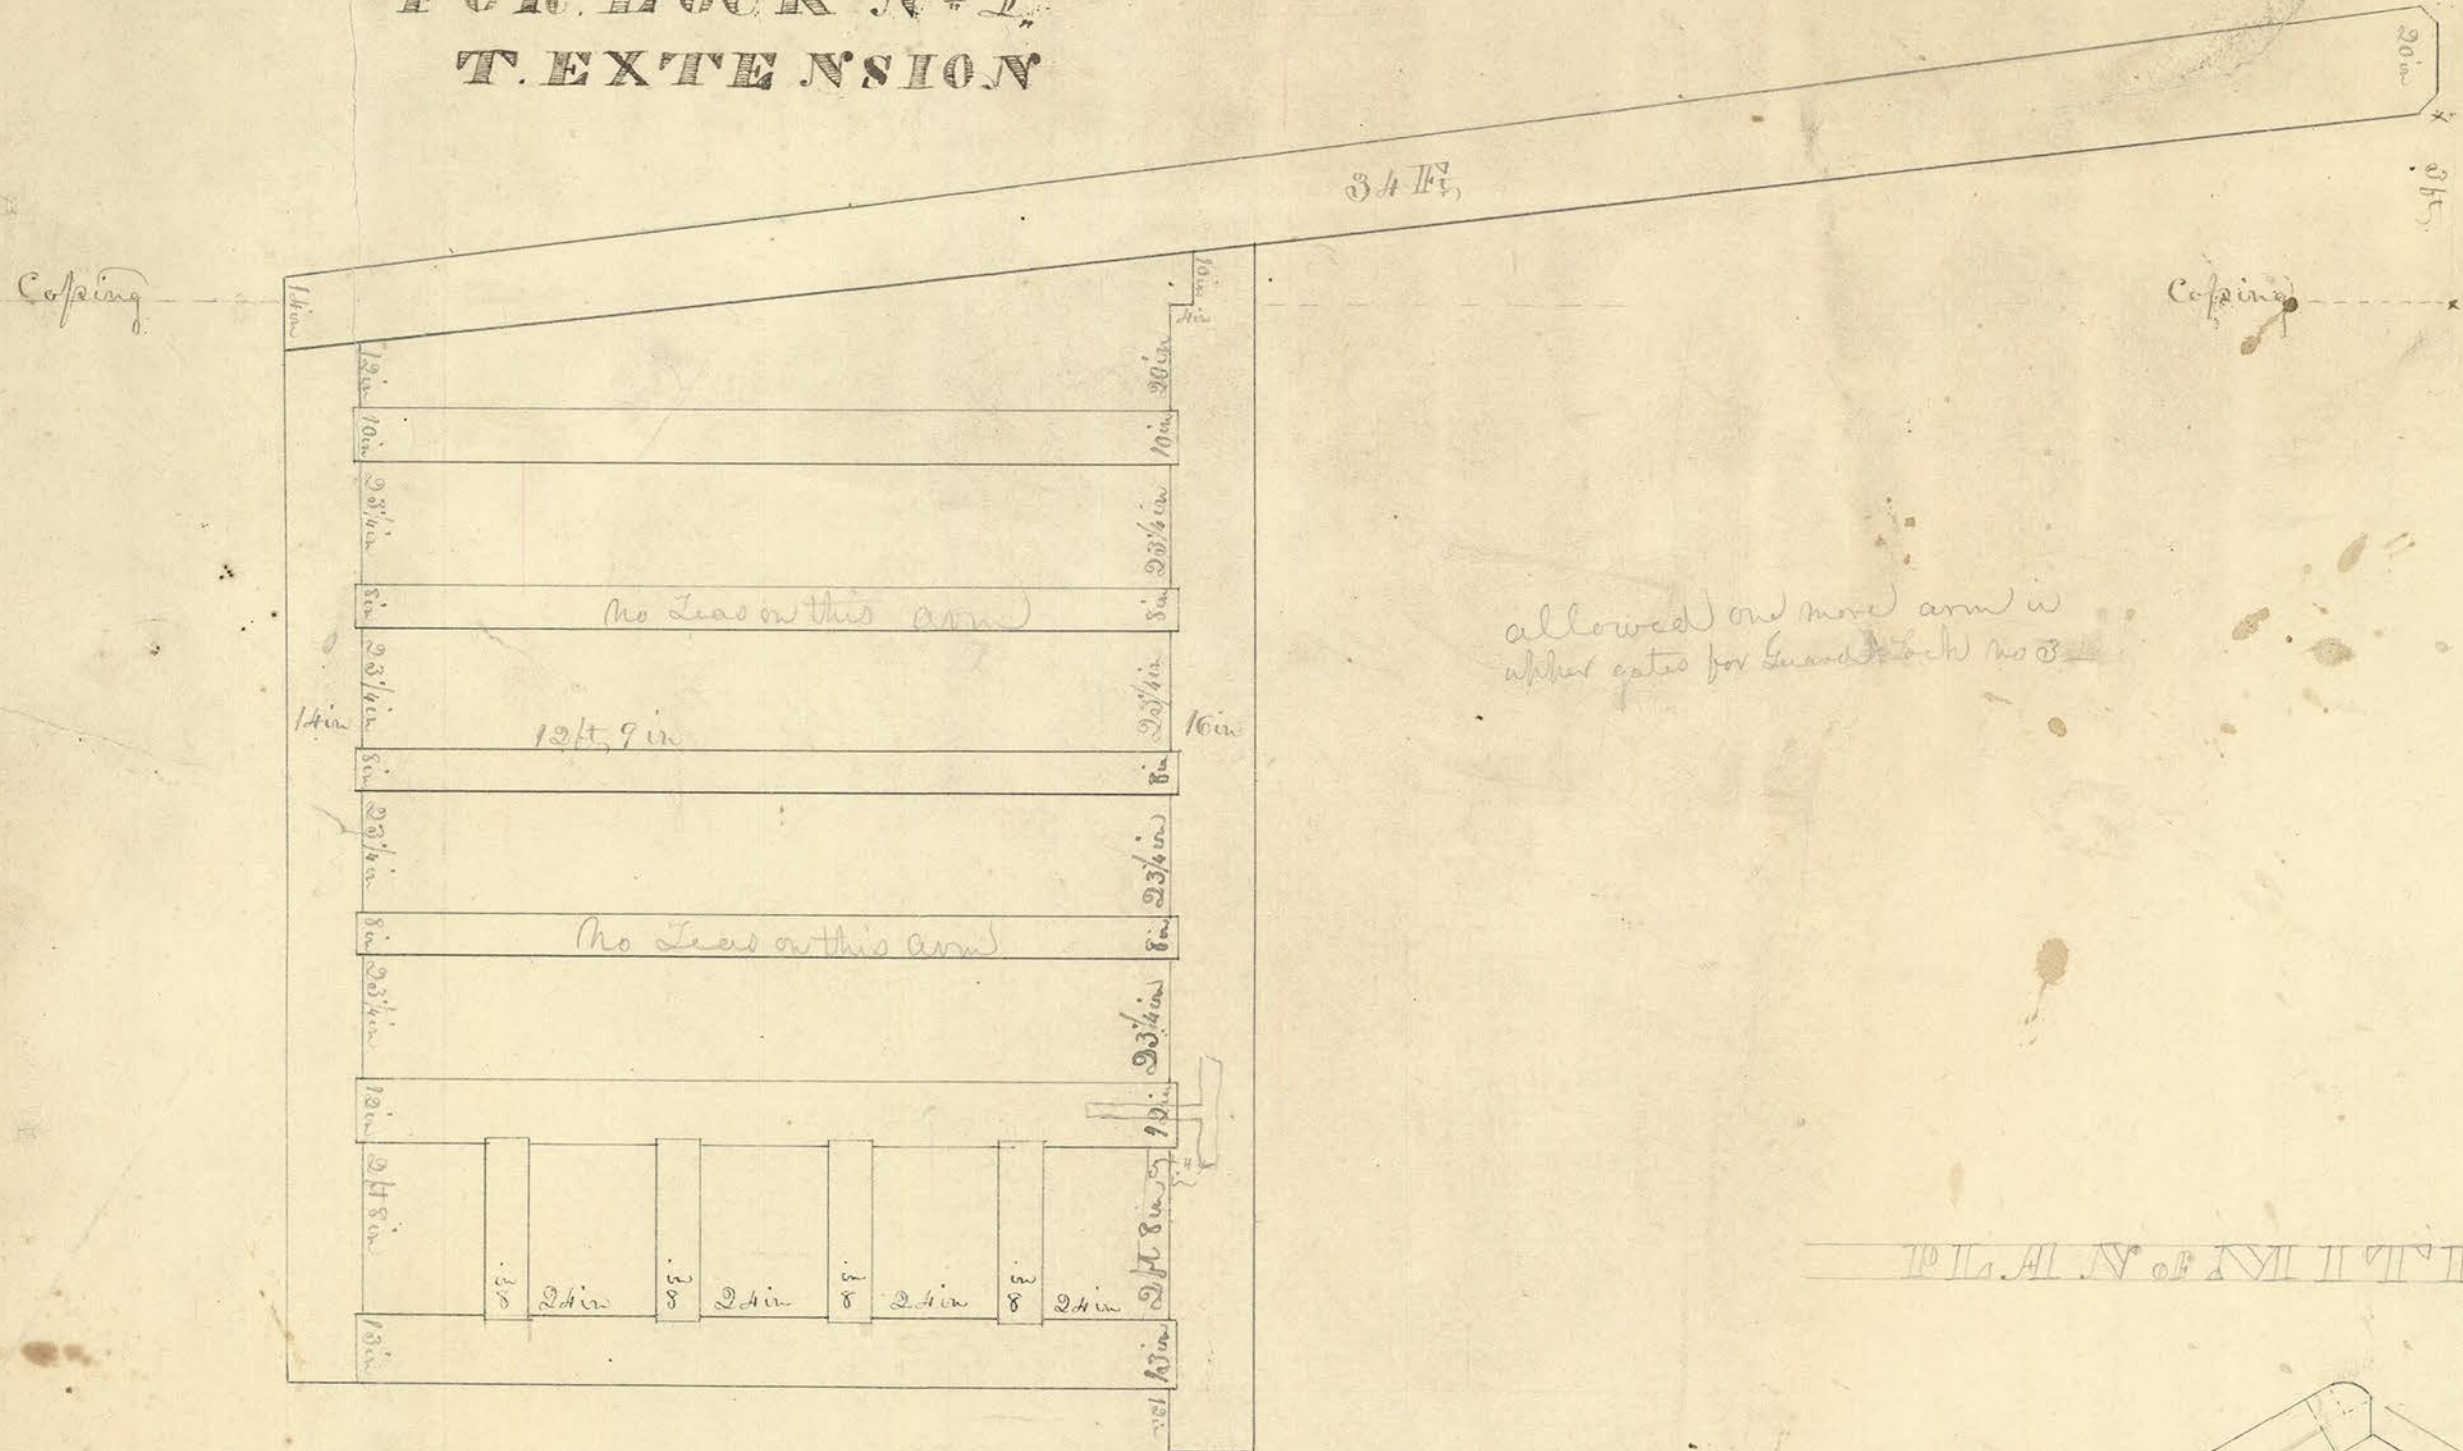

allowed one more arm in
upper gates for Grand Lock No. 3

PLAN OF MILL TRUSS

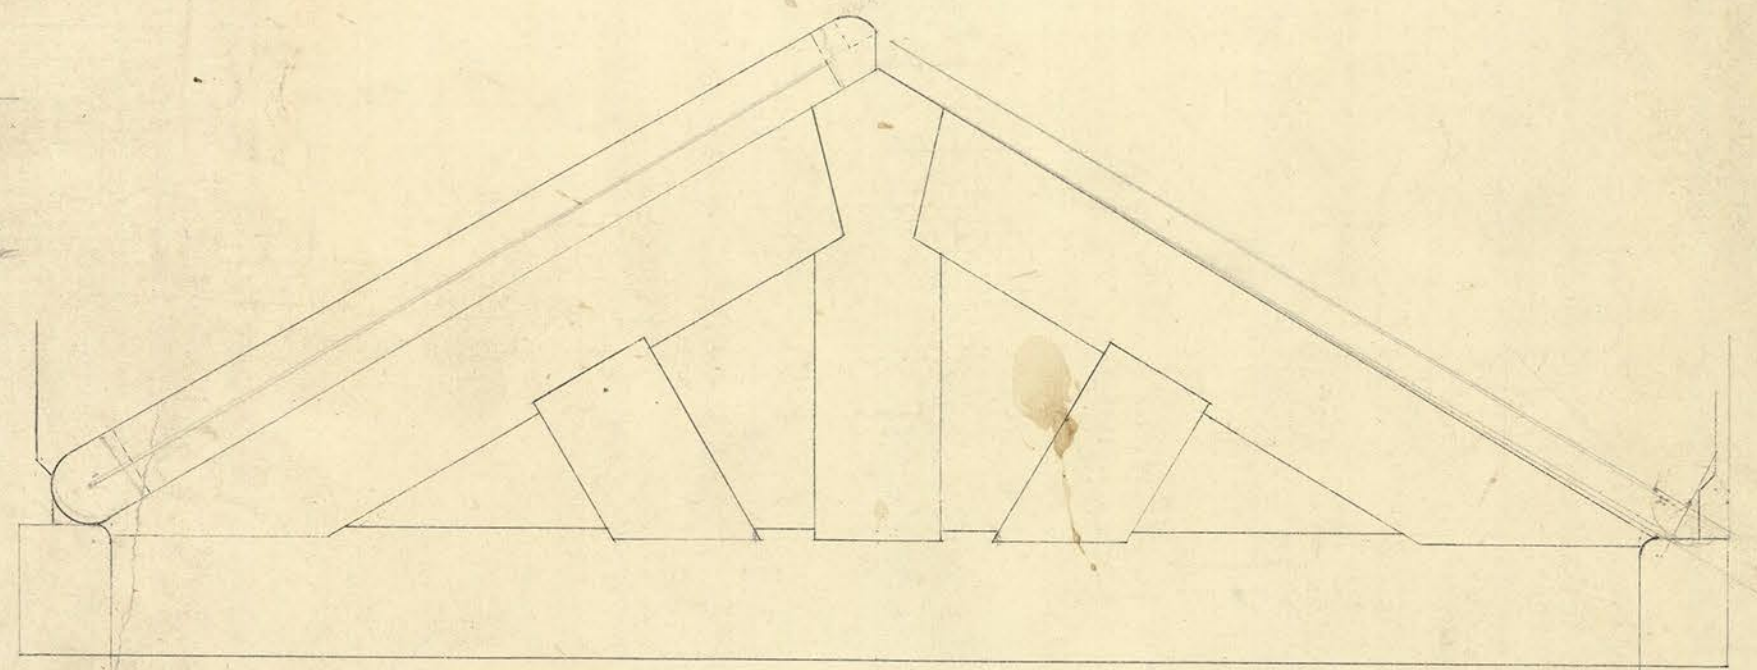

put in 5' timber next
keel post to allow air to
pass

Scale 3 Feet per Inch