
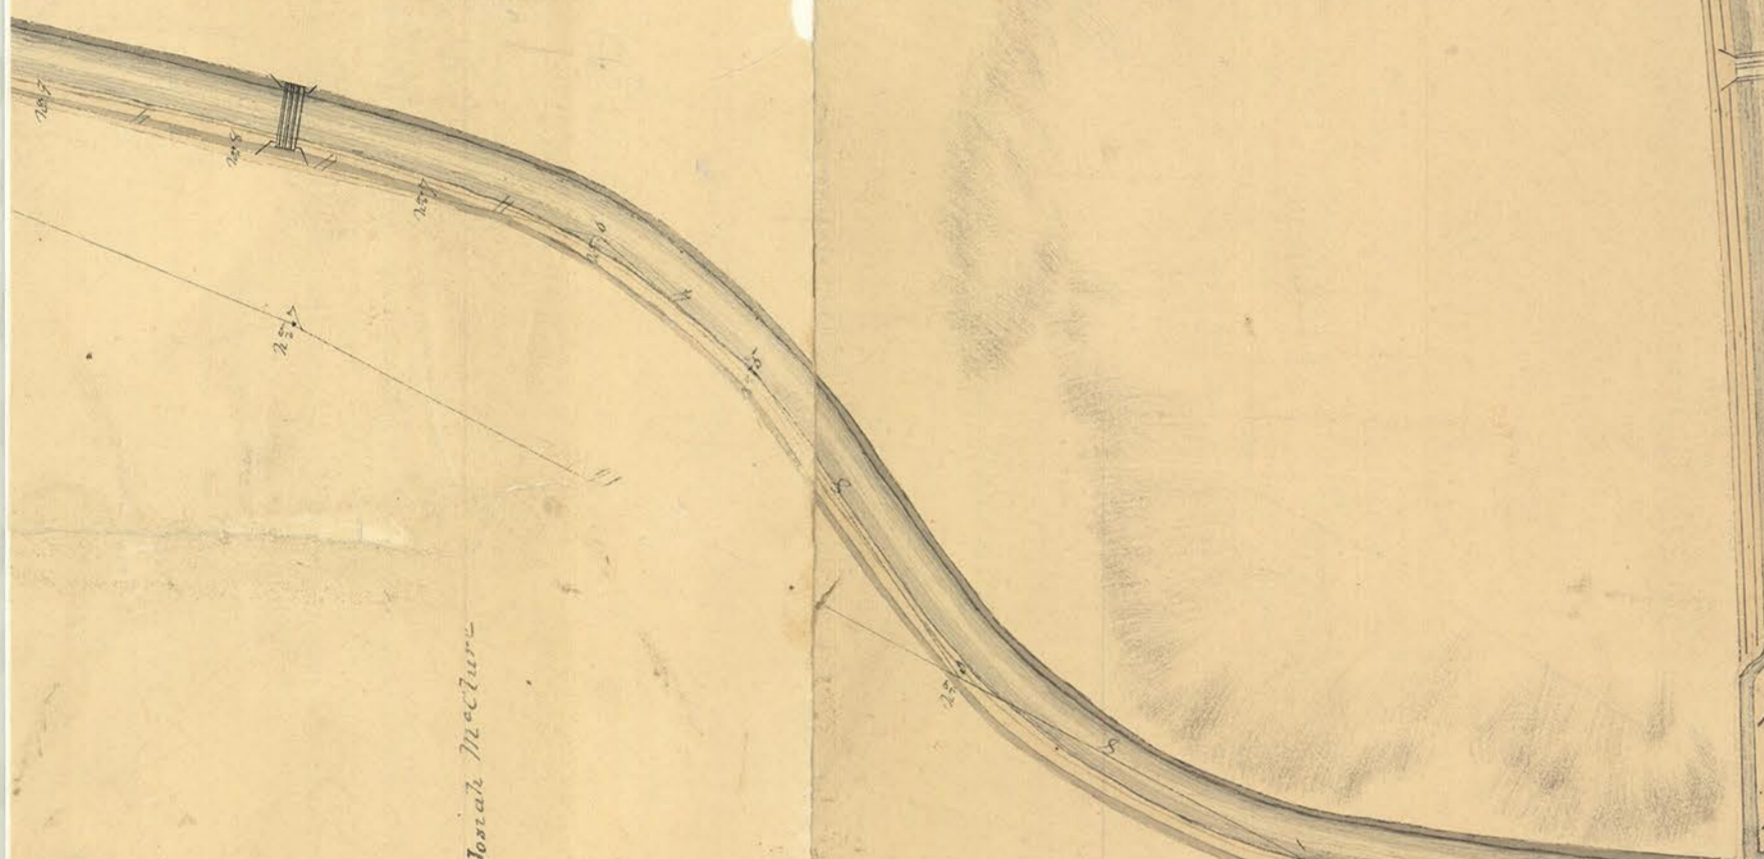


Mr. B. 16, n

Mr. B. 16, n

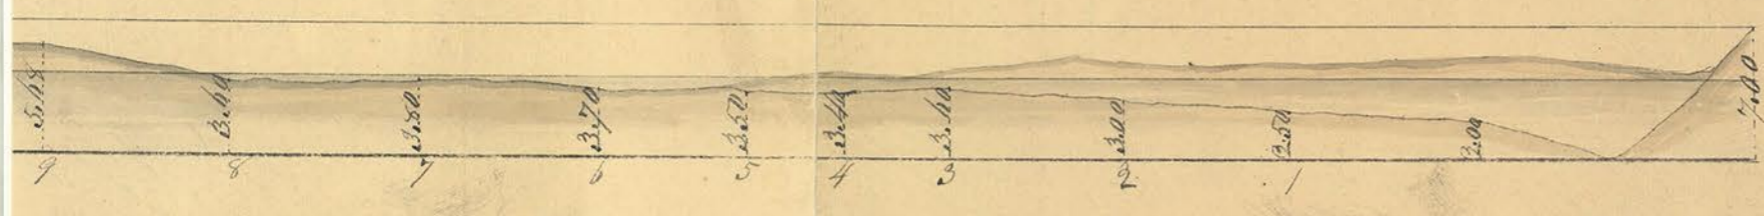

Jonah McClure

Course of N. Branch Suoquehanna.

**PLAN and SURVEY**  
 for a **FEEDER** from **FISHING CREEK**  
 to the  
**NORTH BRANCH CANAL.**  
 1854.  
 Robt. Jarvis, Engineer.

N. B. CANAL.