


# LOCK PLAN N<sup>o</sup> 1

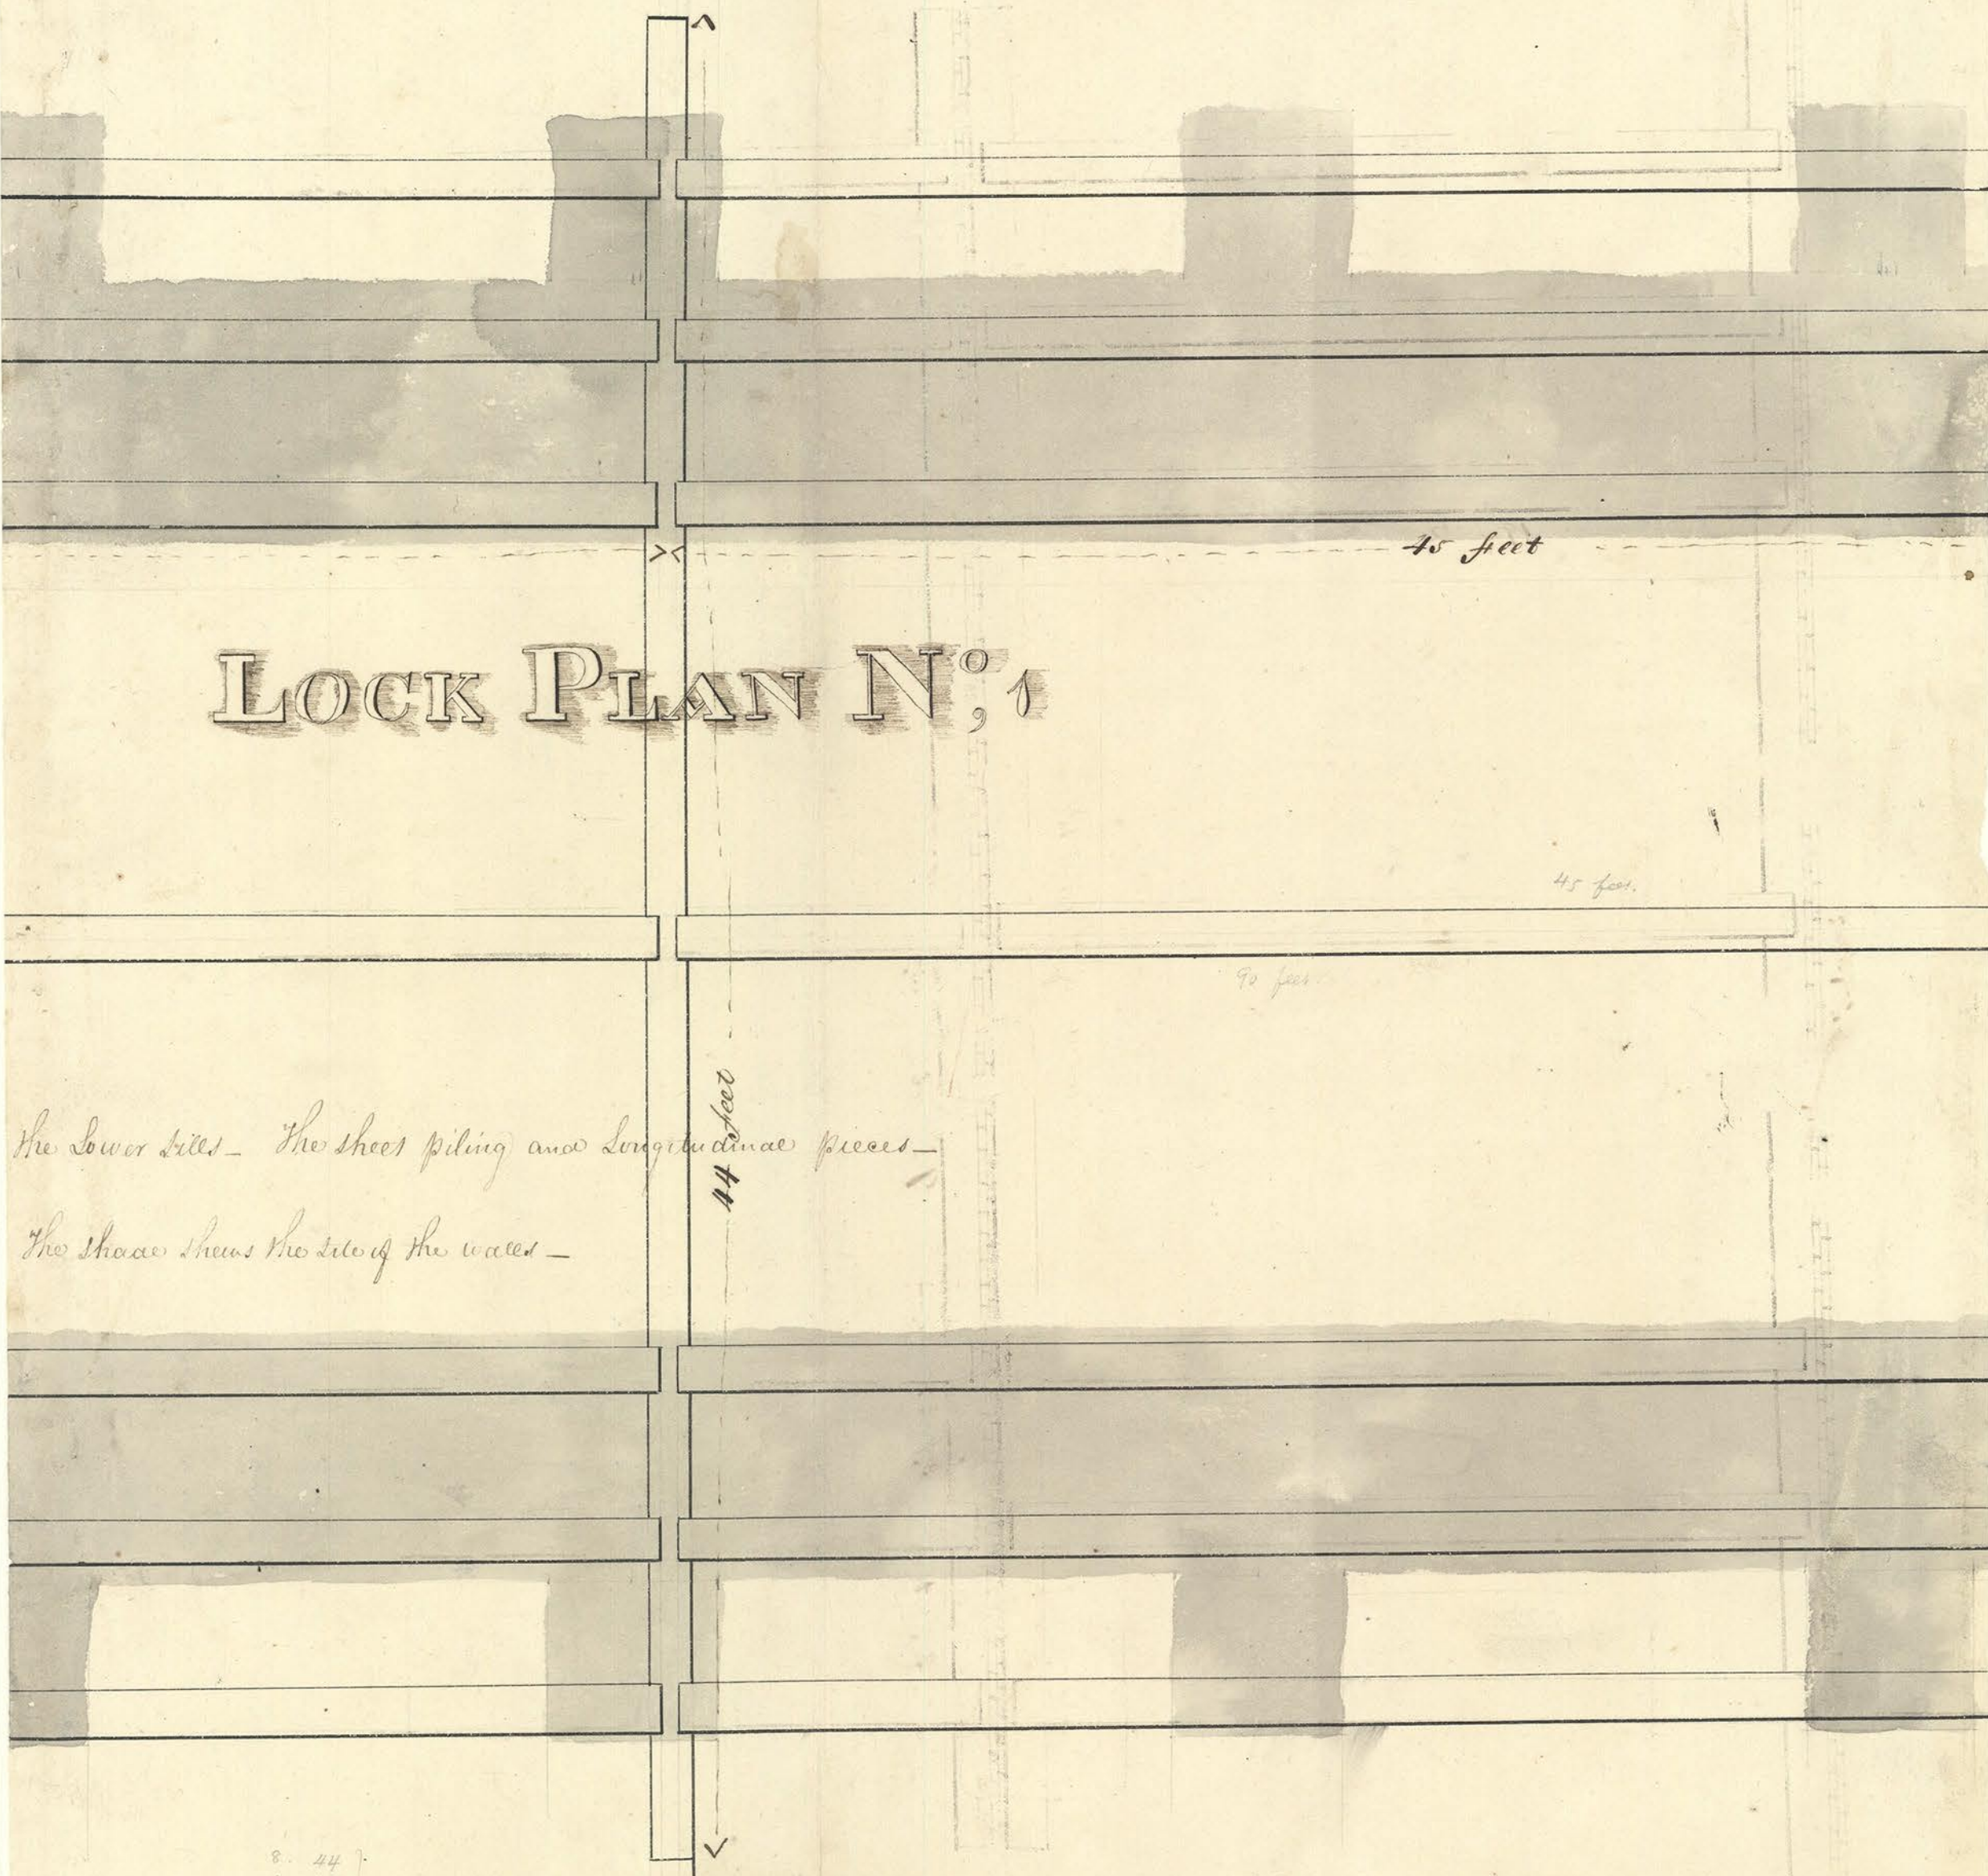

The lower sills - The sheet piling and longitudinal pieces -  
The shade shows the site of the water -

8. 44  
3. 45  
4. 19  
4. 12  
4. 31 1/2

Notes and

19  
20  
790  
12 1/2  
14 1/2