



Mr. B. 16, t

# Elevation of one Span of an Aqueduct

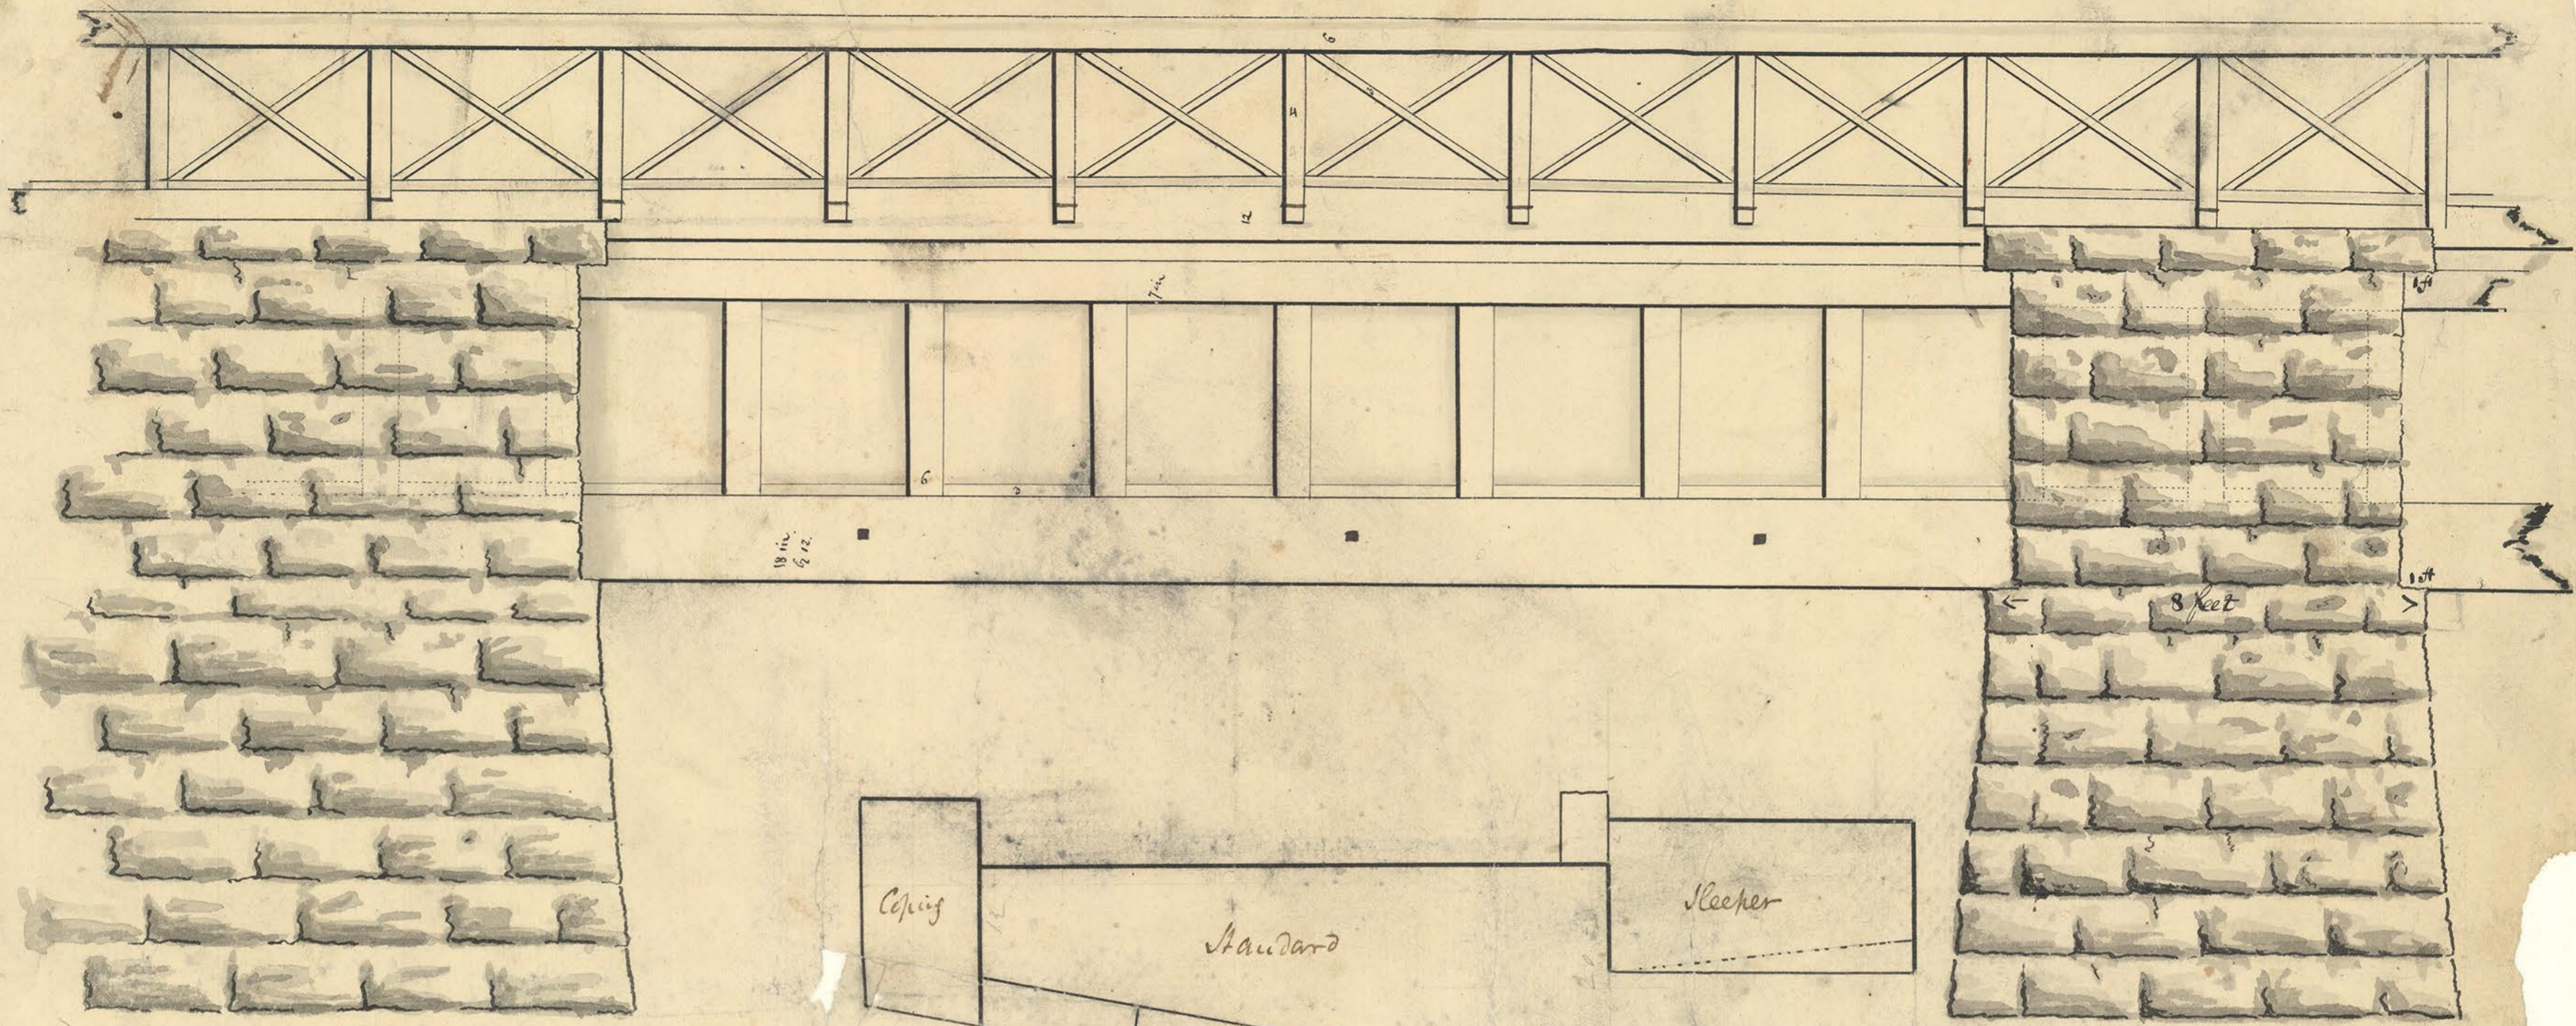

## Section of the Abutment

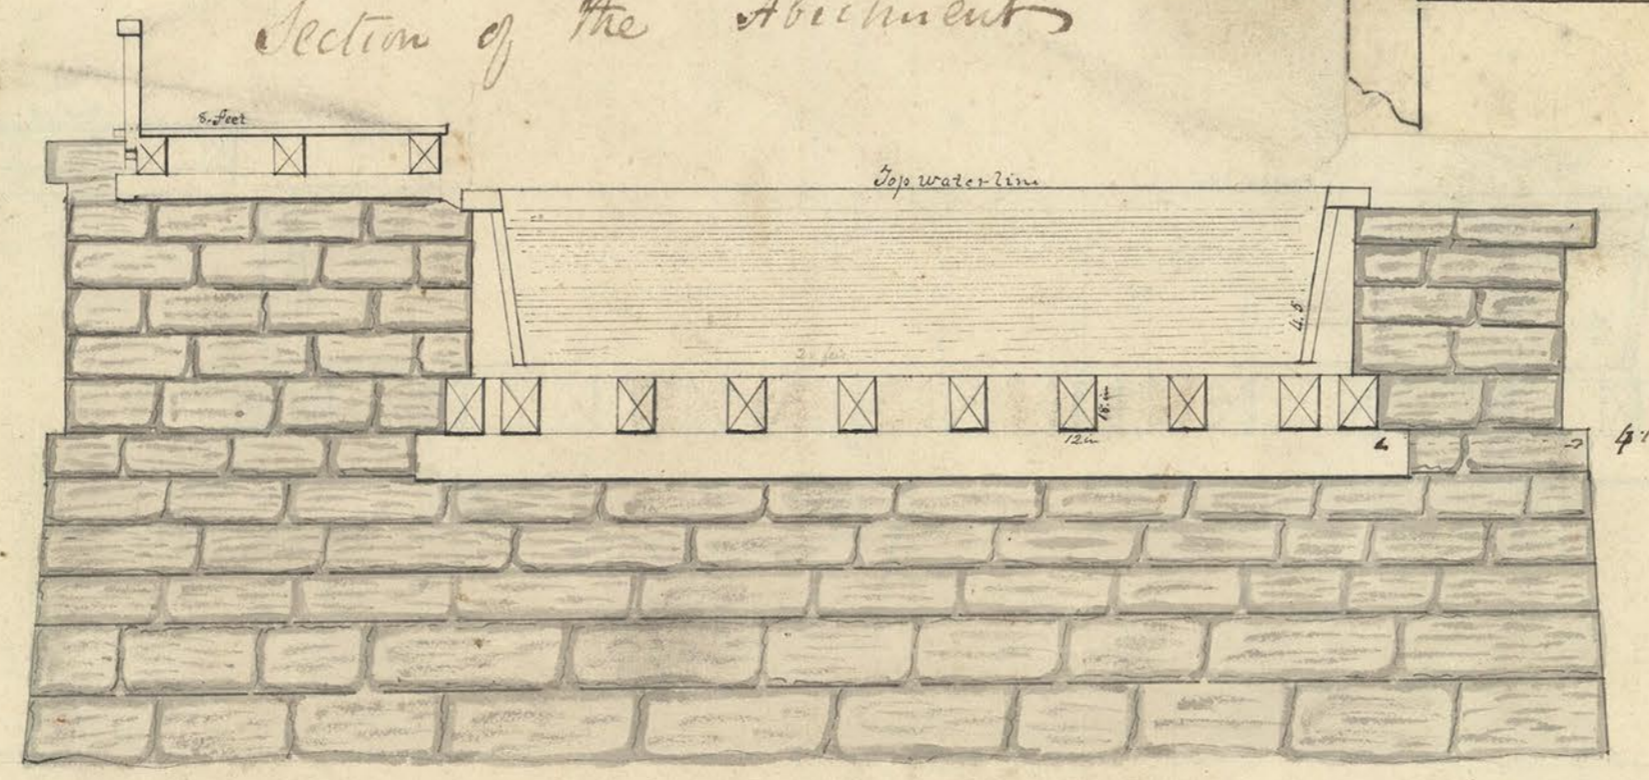

Handwritten notes and calculations, including a small table of numbers.

25
19
6
26

25
19
6
26

Vertical handwritten note on the right edge of the page.