



27


# PROPOSED MILL C

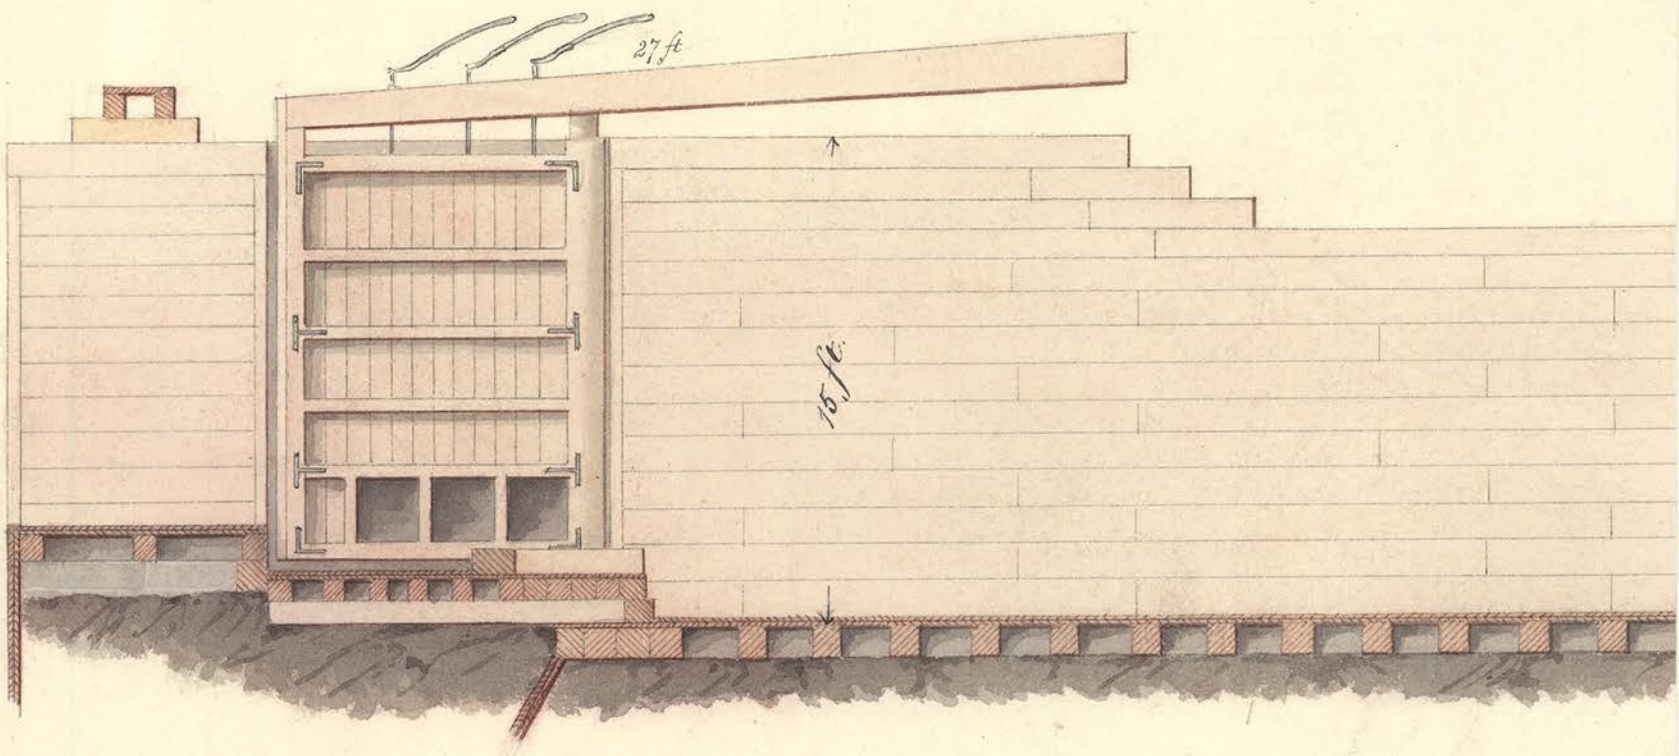


ELEVATION

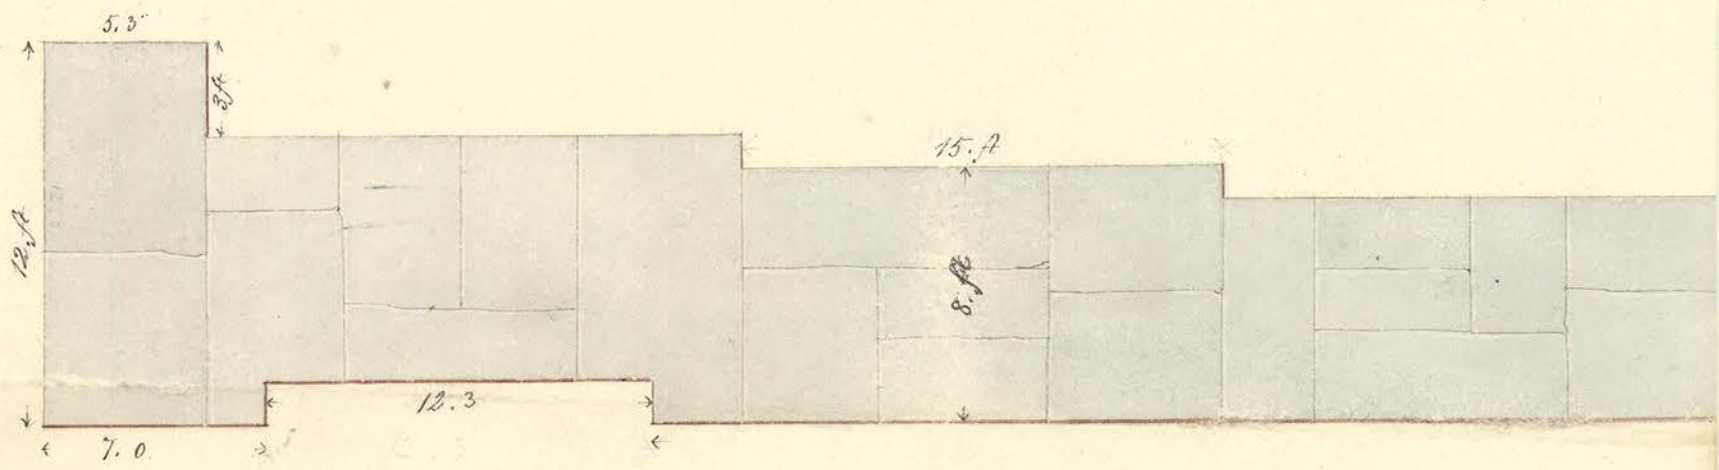


FOOTING

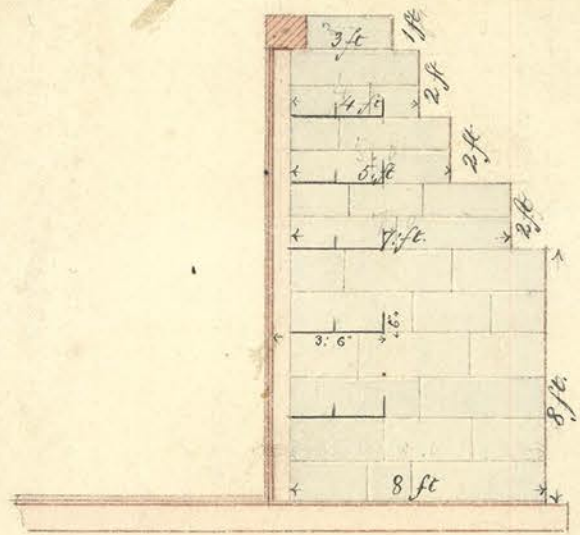

SECTION THROUGH UPPER  
END OF LOCK.

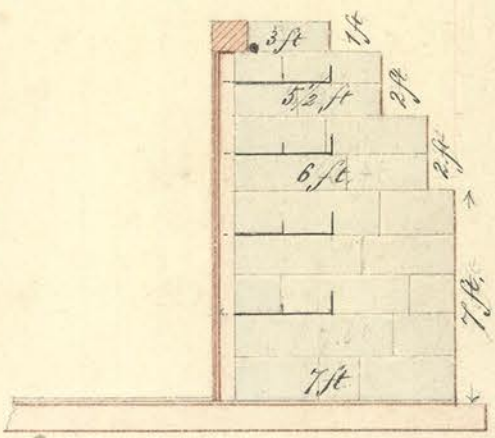

SECTION THROUGH LOWER  
END OF LOCK.

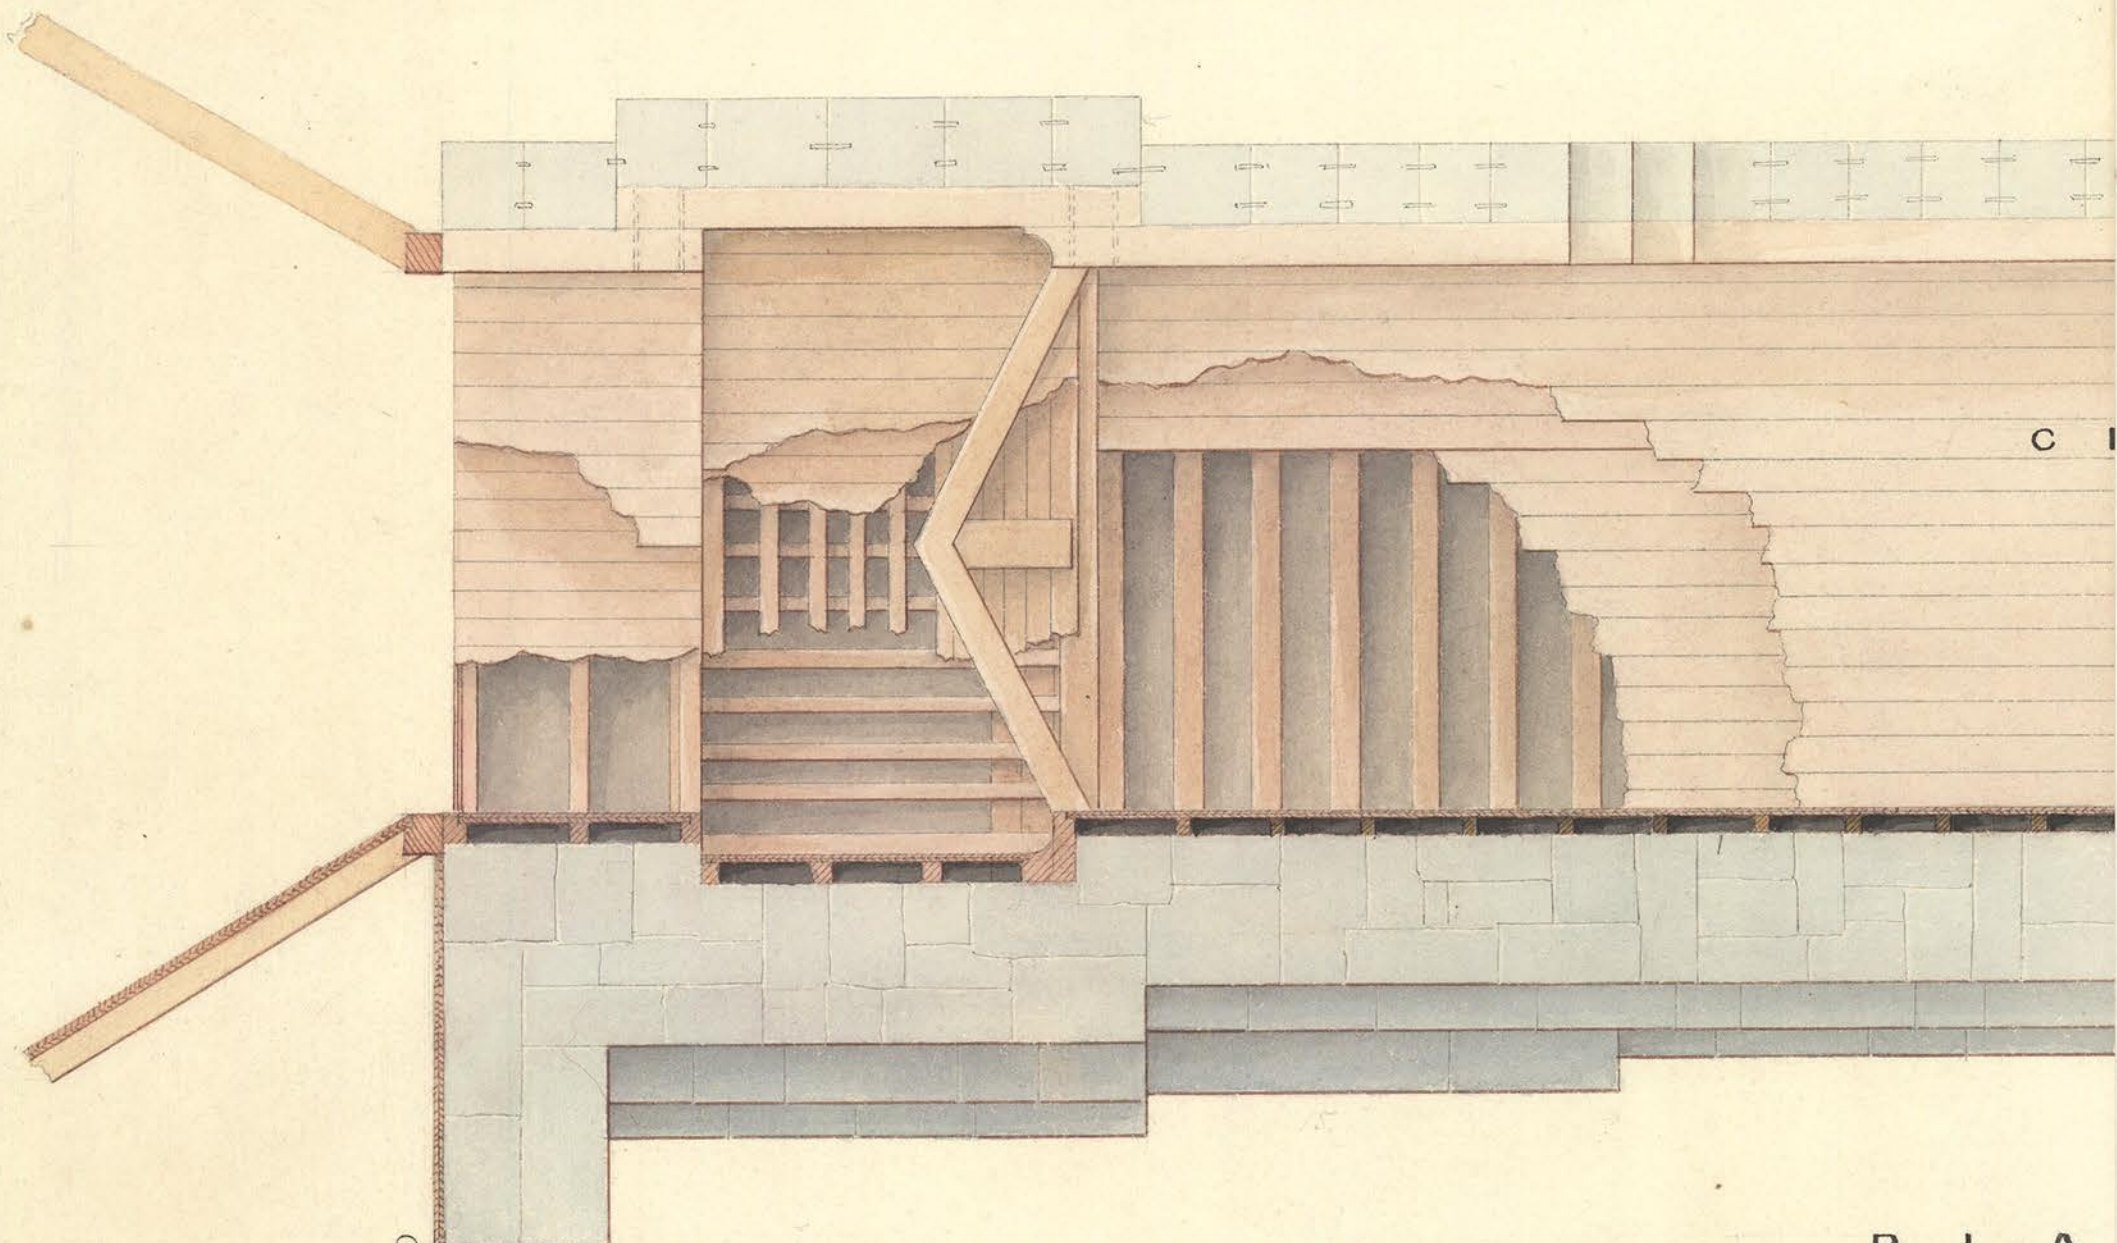

PLAN

CONNECTS WITH DAM ABUTMENT