



3.16.8


PLAN FOR THE
R E E K L O C K,
L U Z E R N E C O

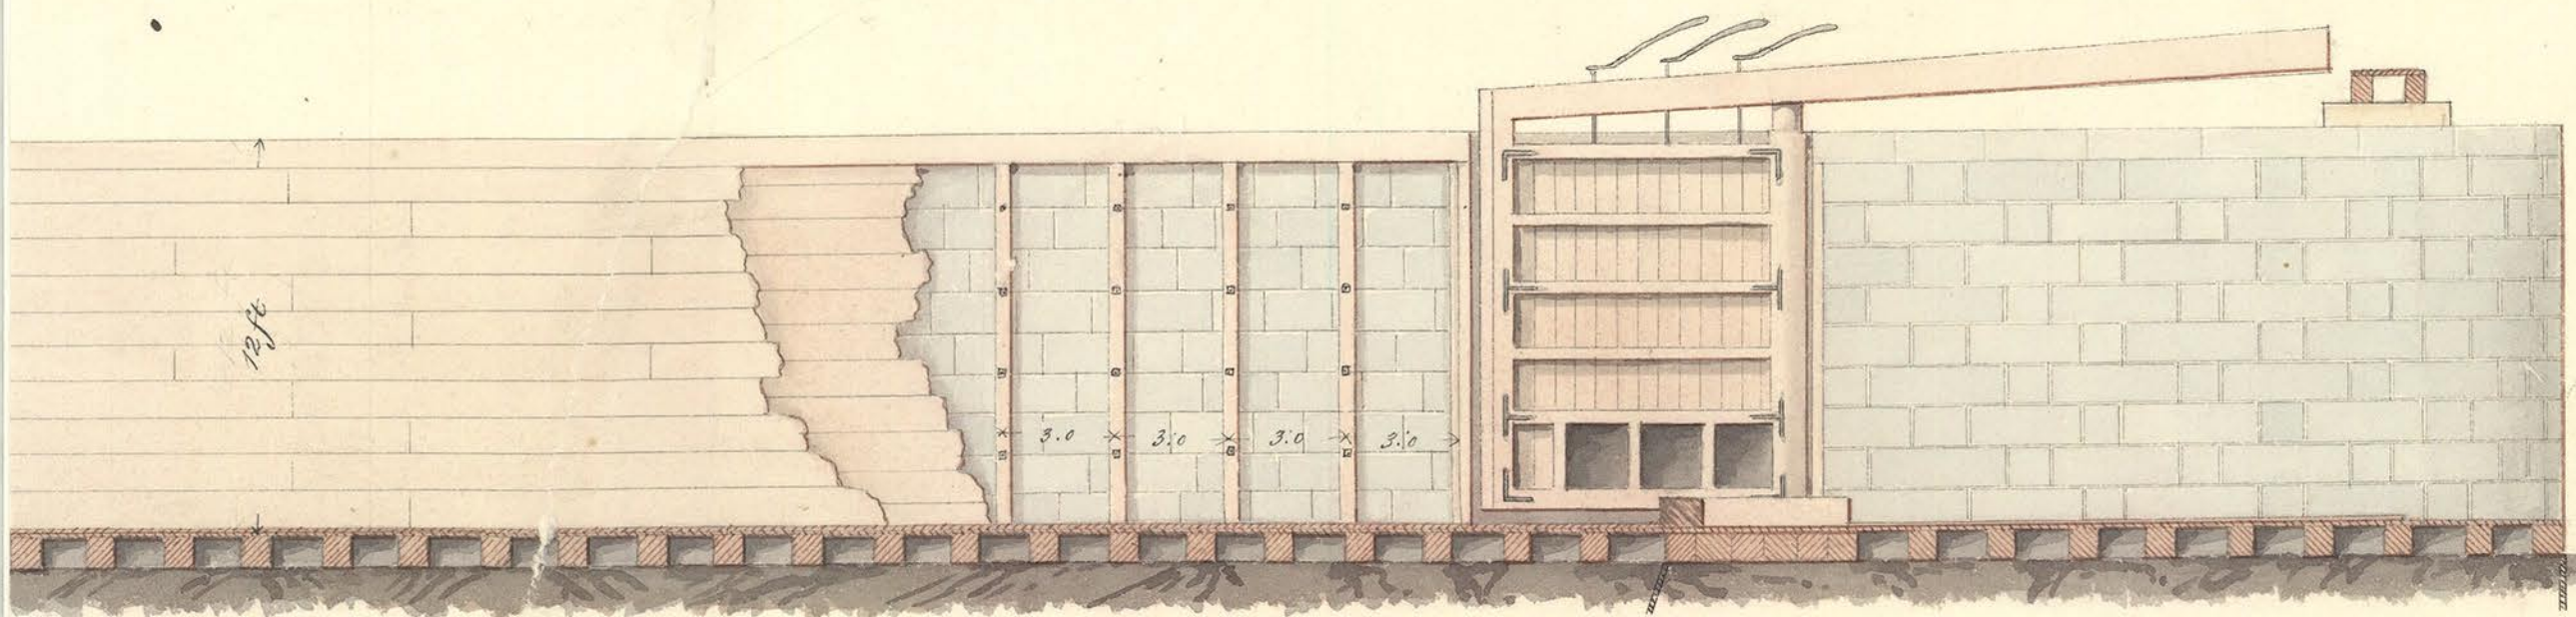

E L E V A T I O N O F L O C K .

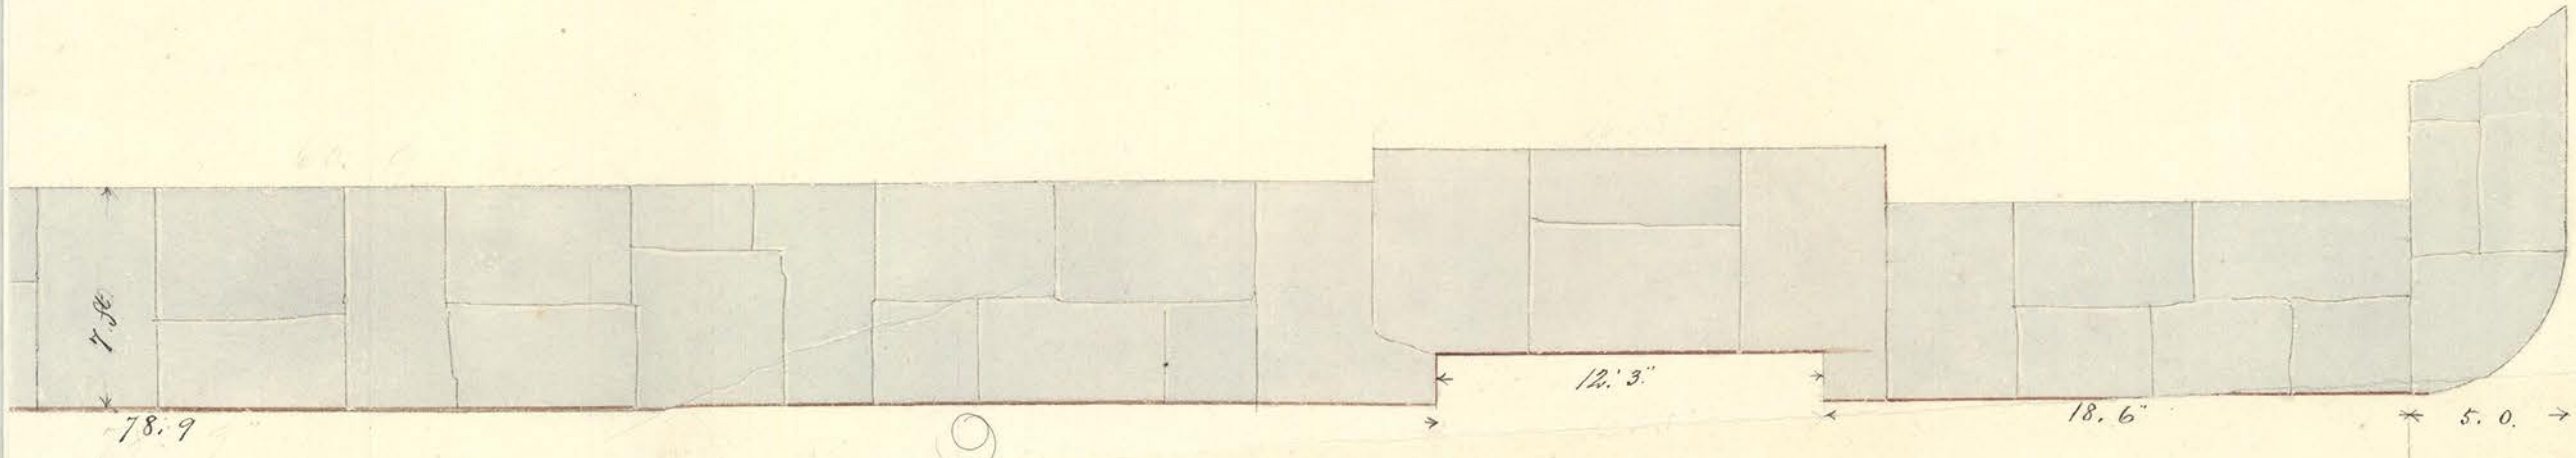

C O U R S E O F M A S O N R Y .

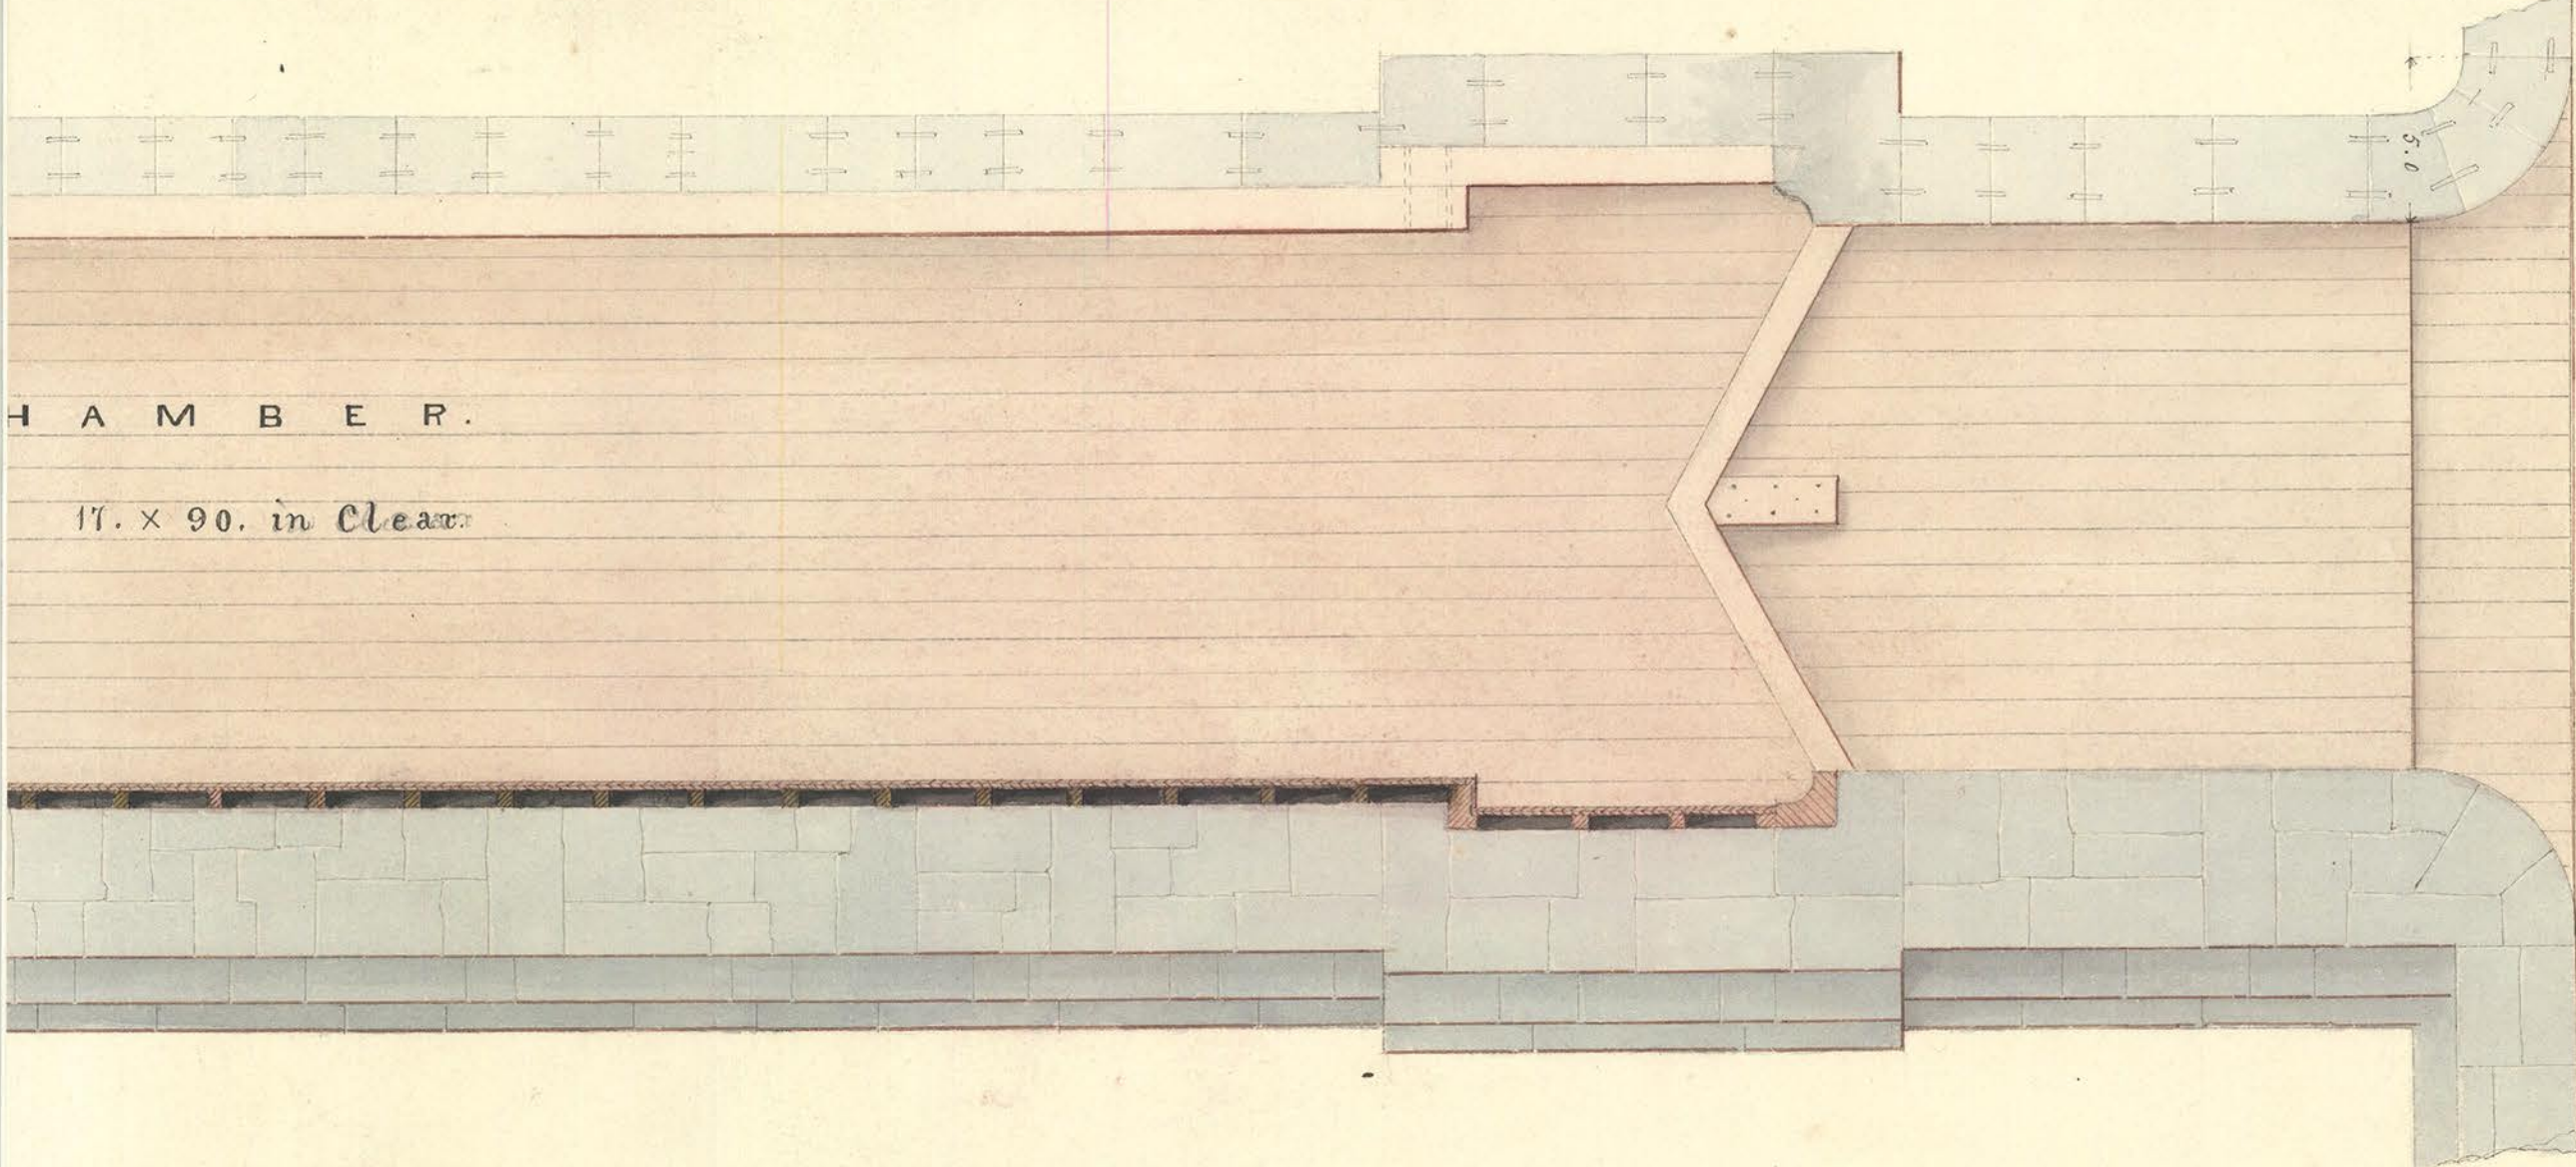

C H A M B E R .
17. x 90. in Clear

E L E V A T I O N O F L O C K .

Scale: 6 ft. to the Inch.