



Elevation

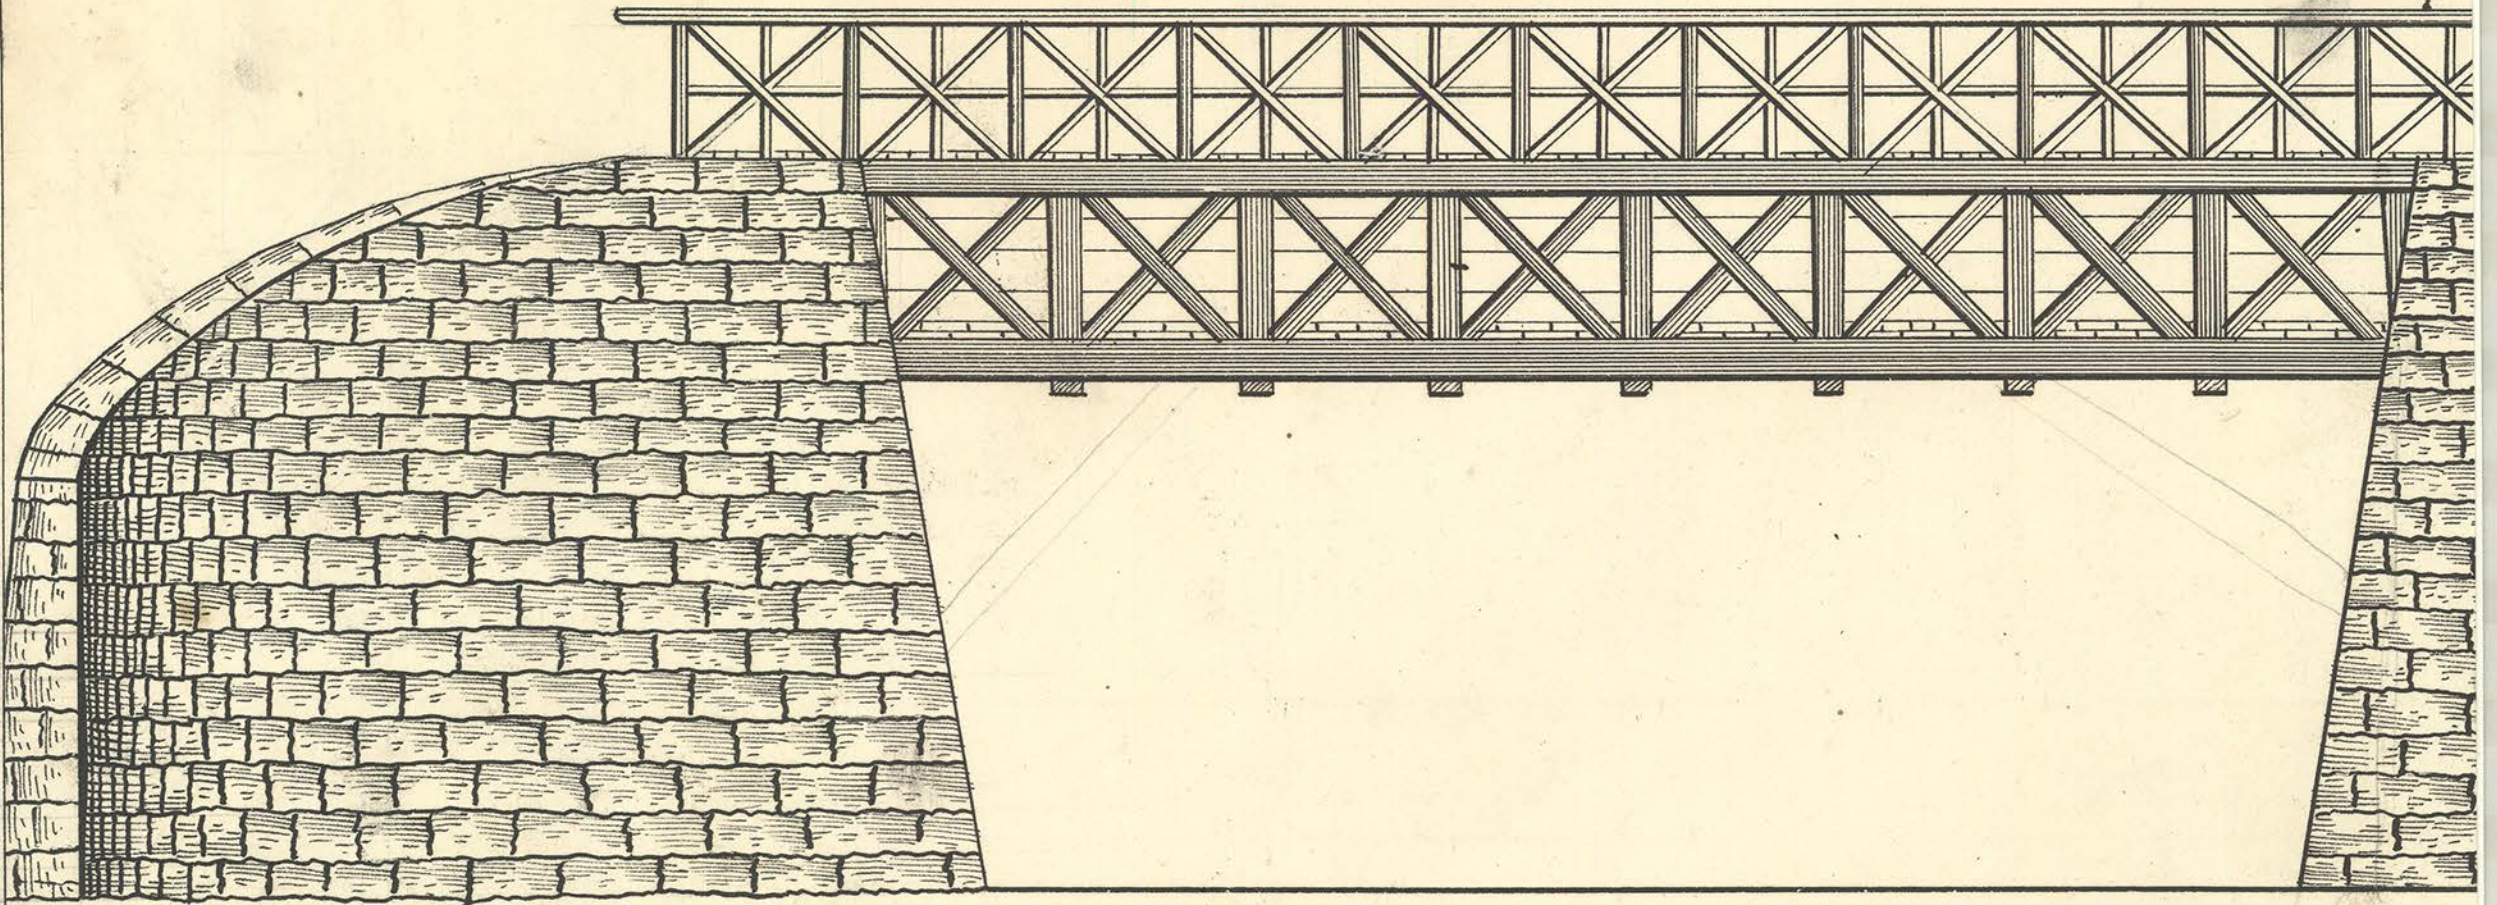

Aqueduct over Kishicou

Ground Plan

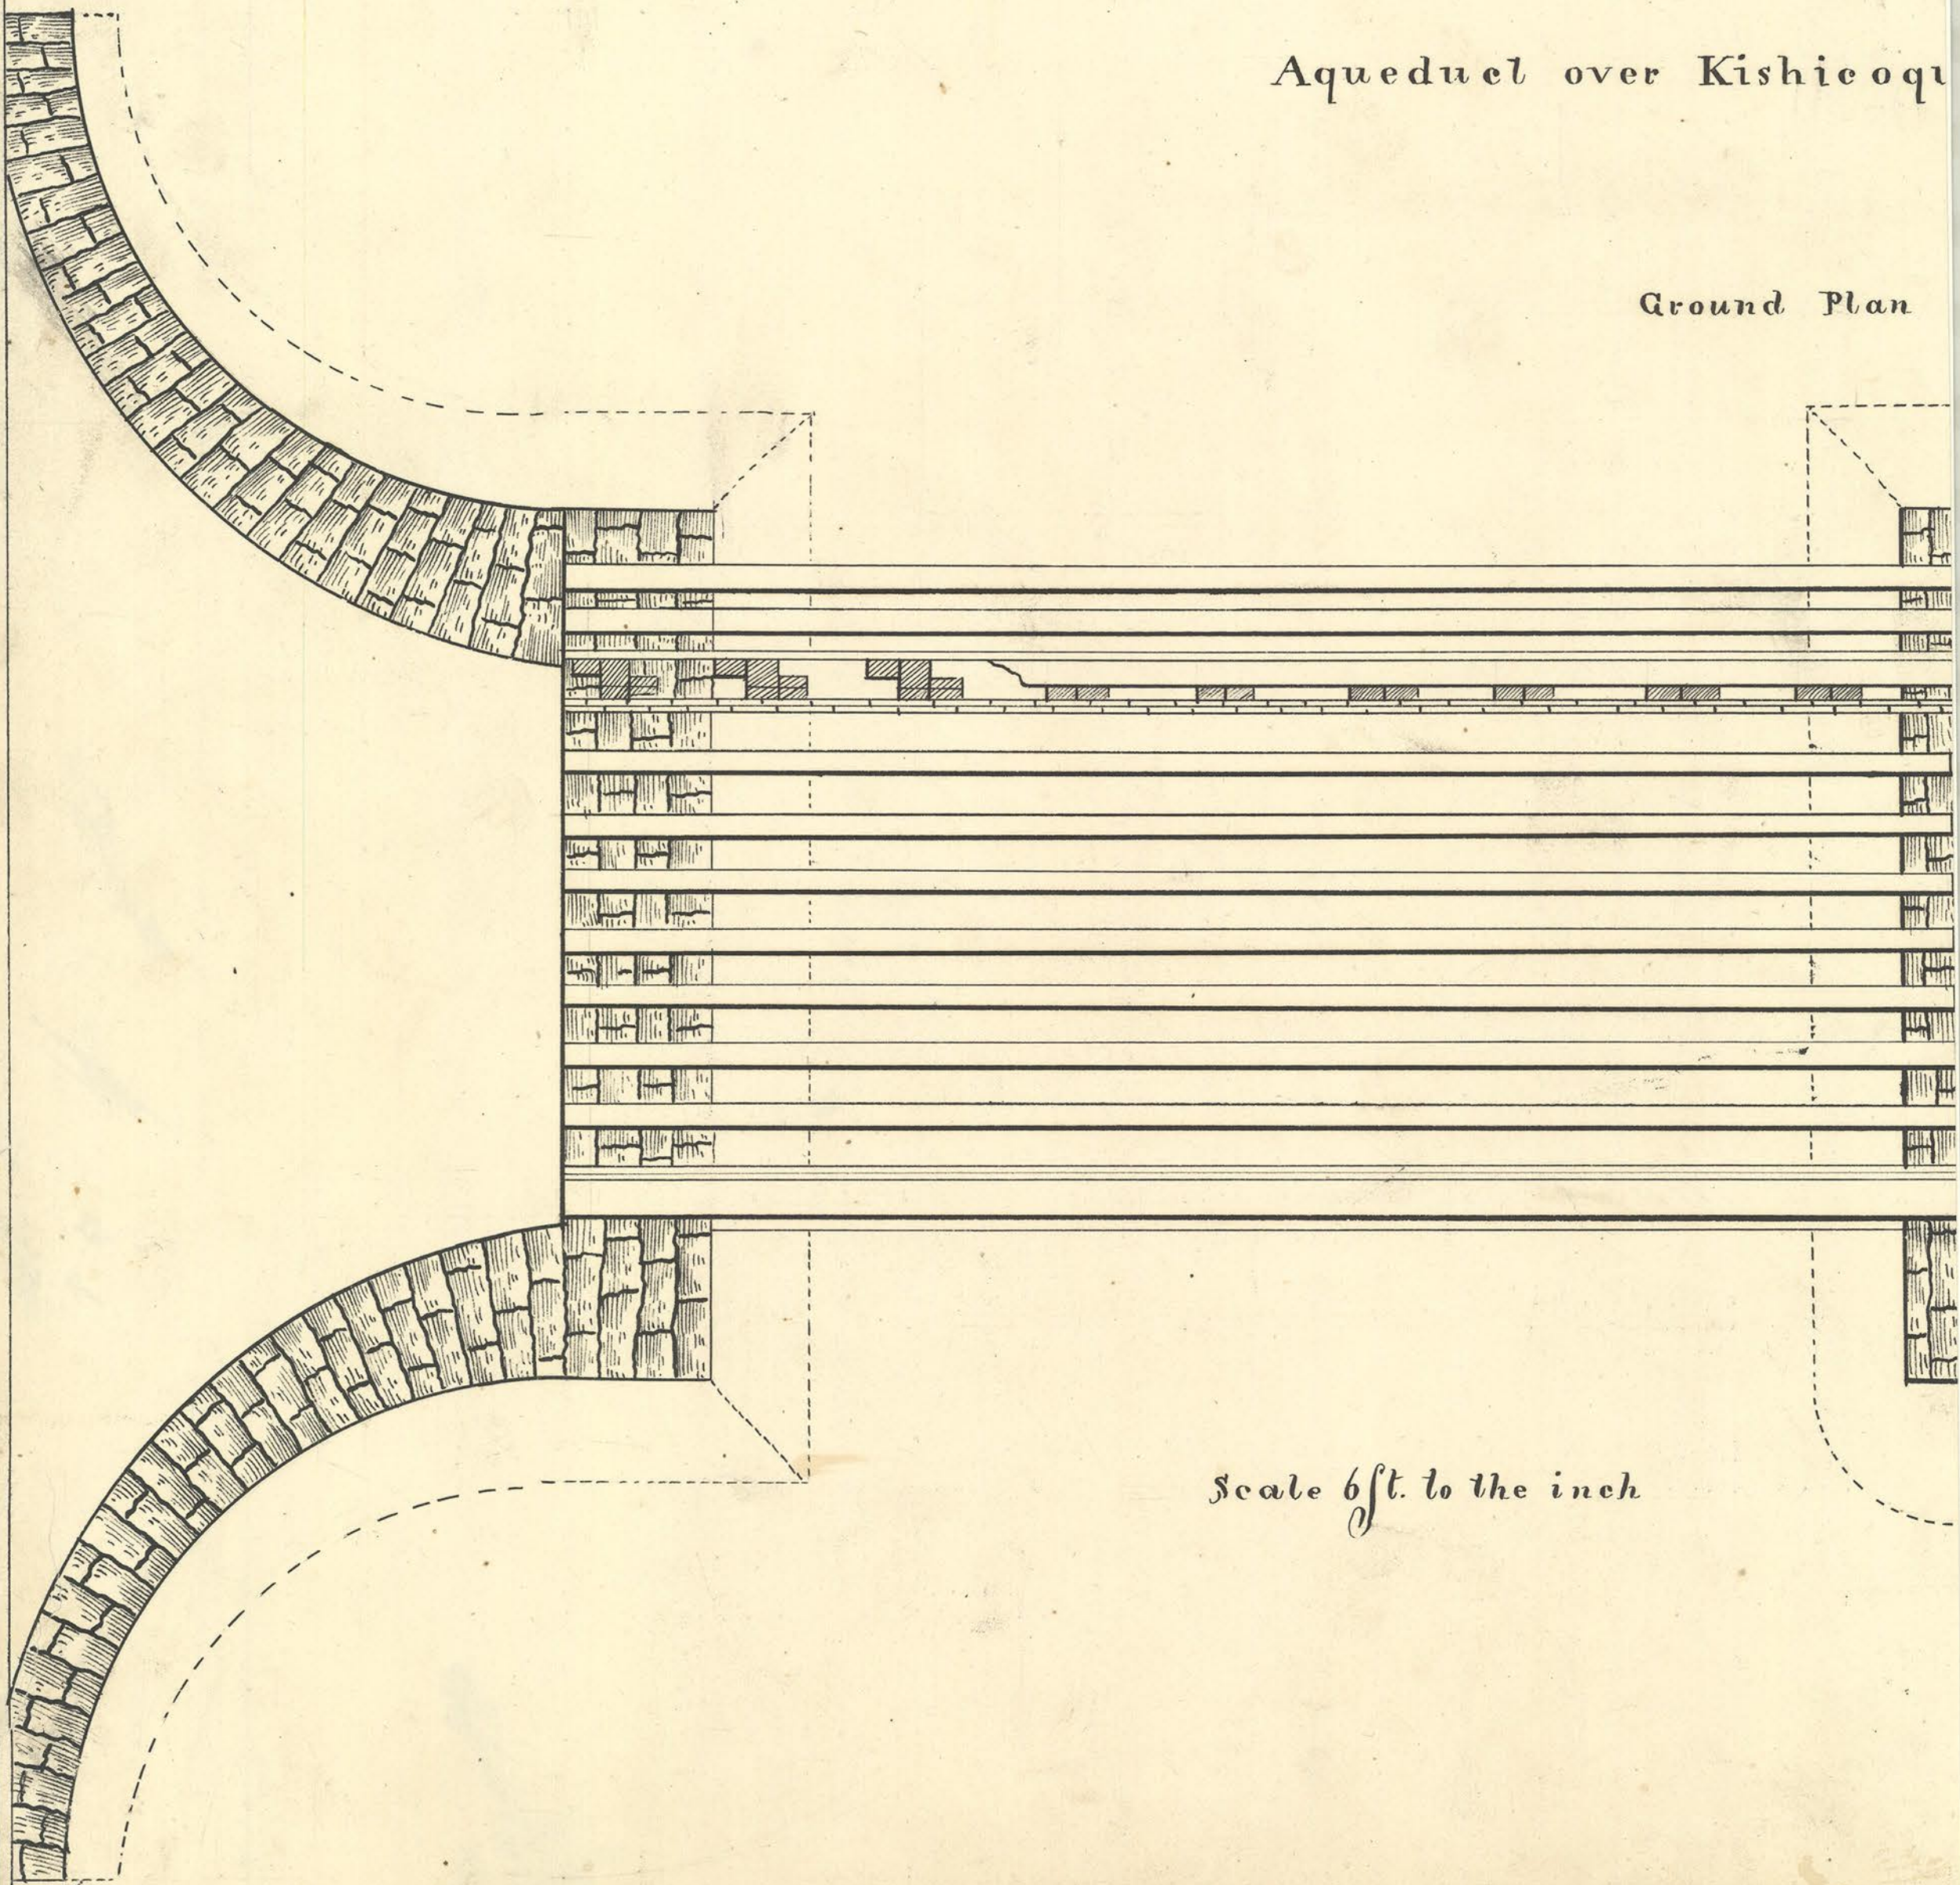

Scale 6ft. to the inch