
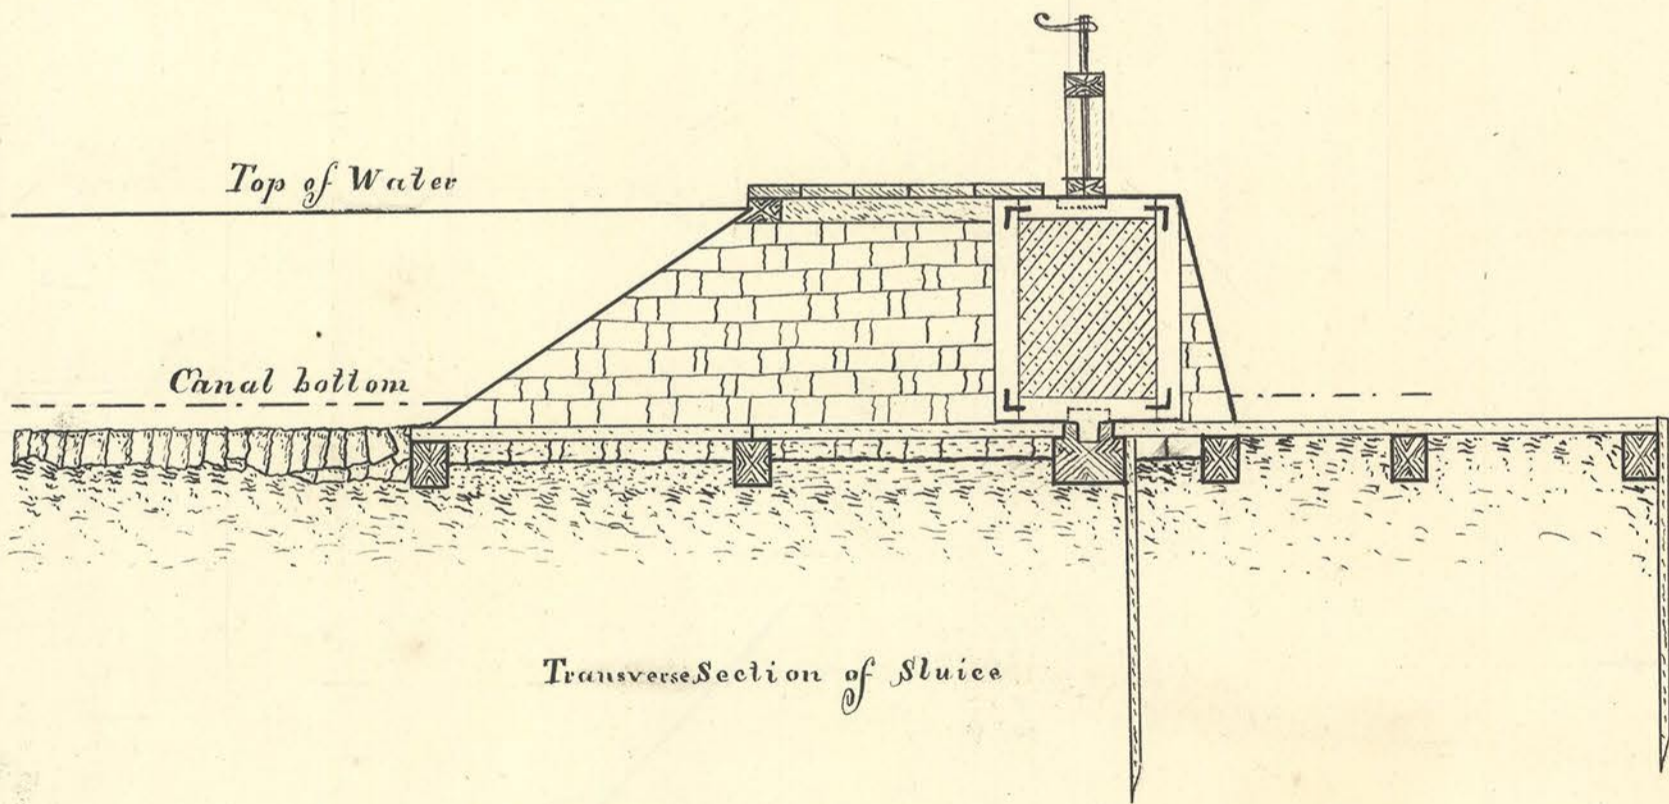


Ground Plan.

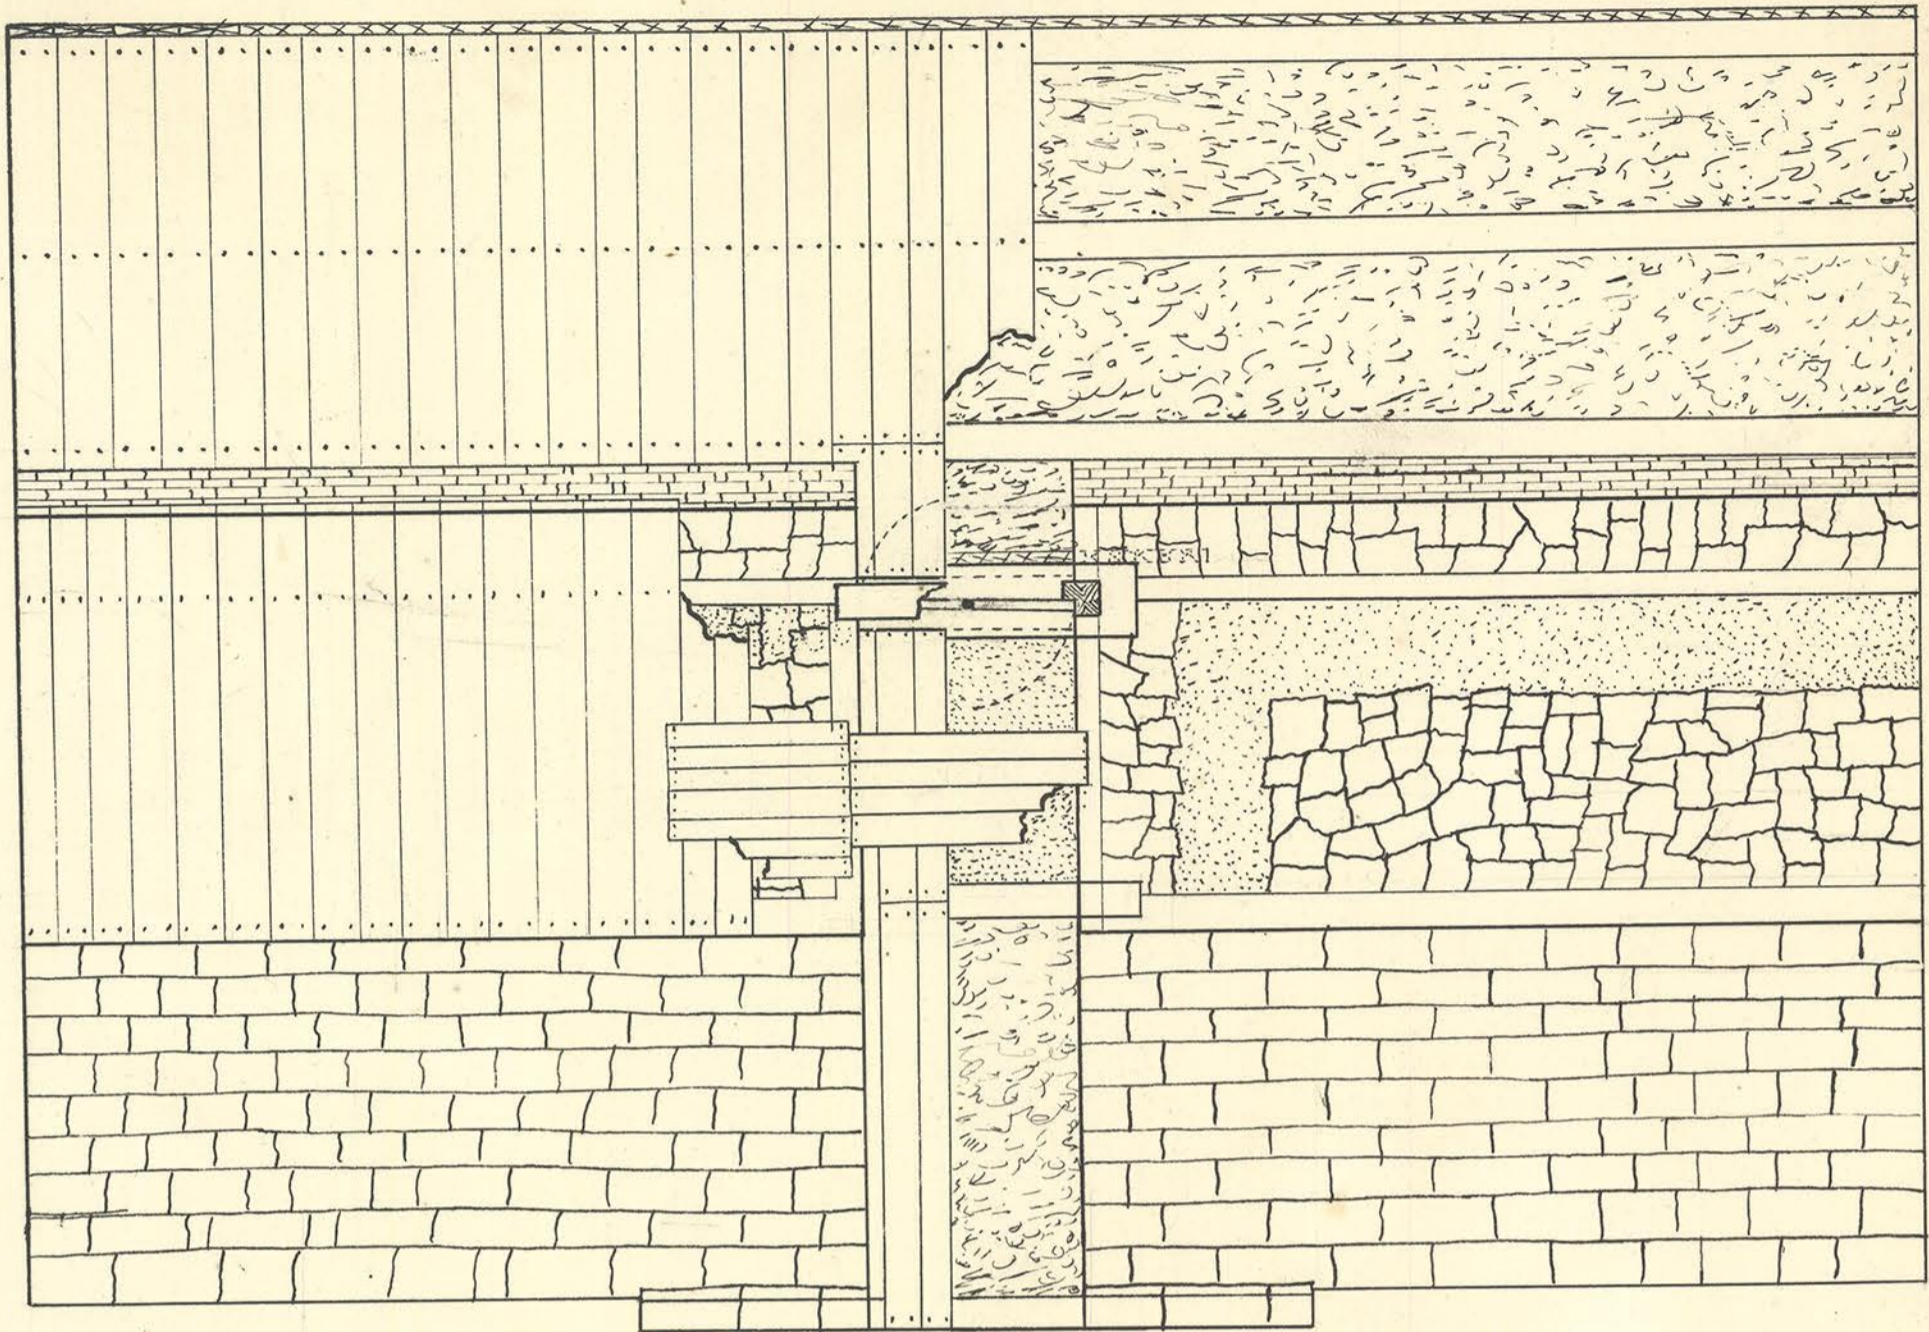

Transverse Section of Sluice