



Elevation

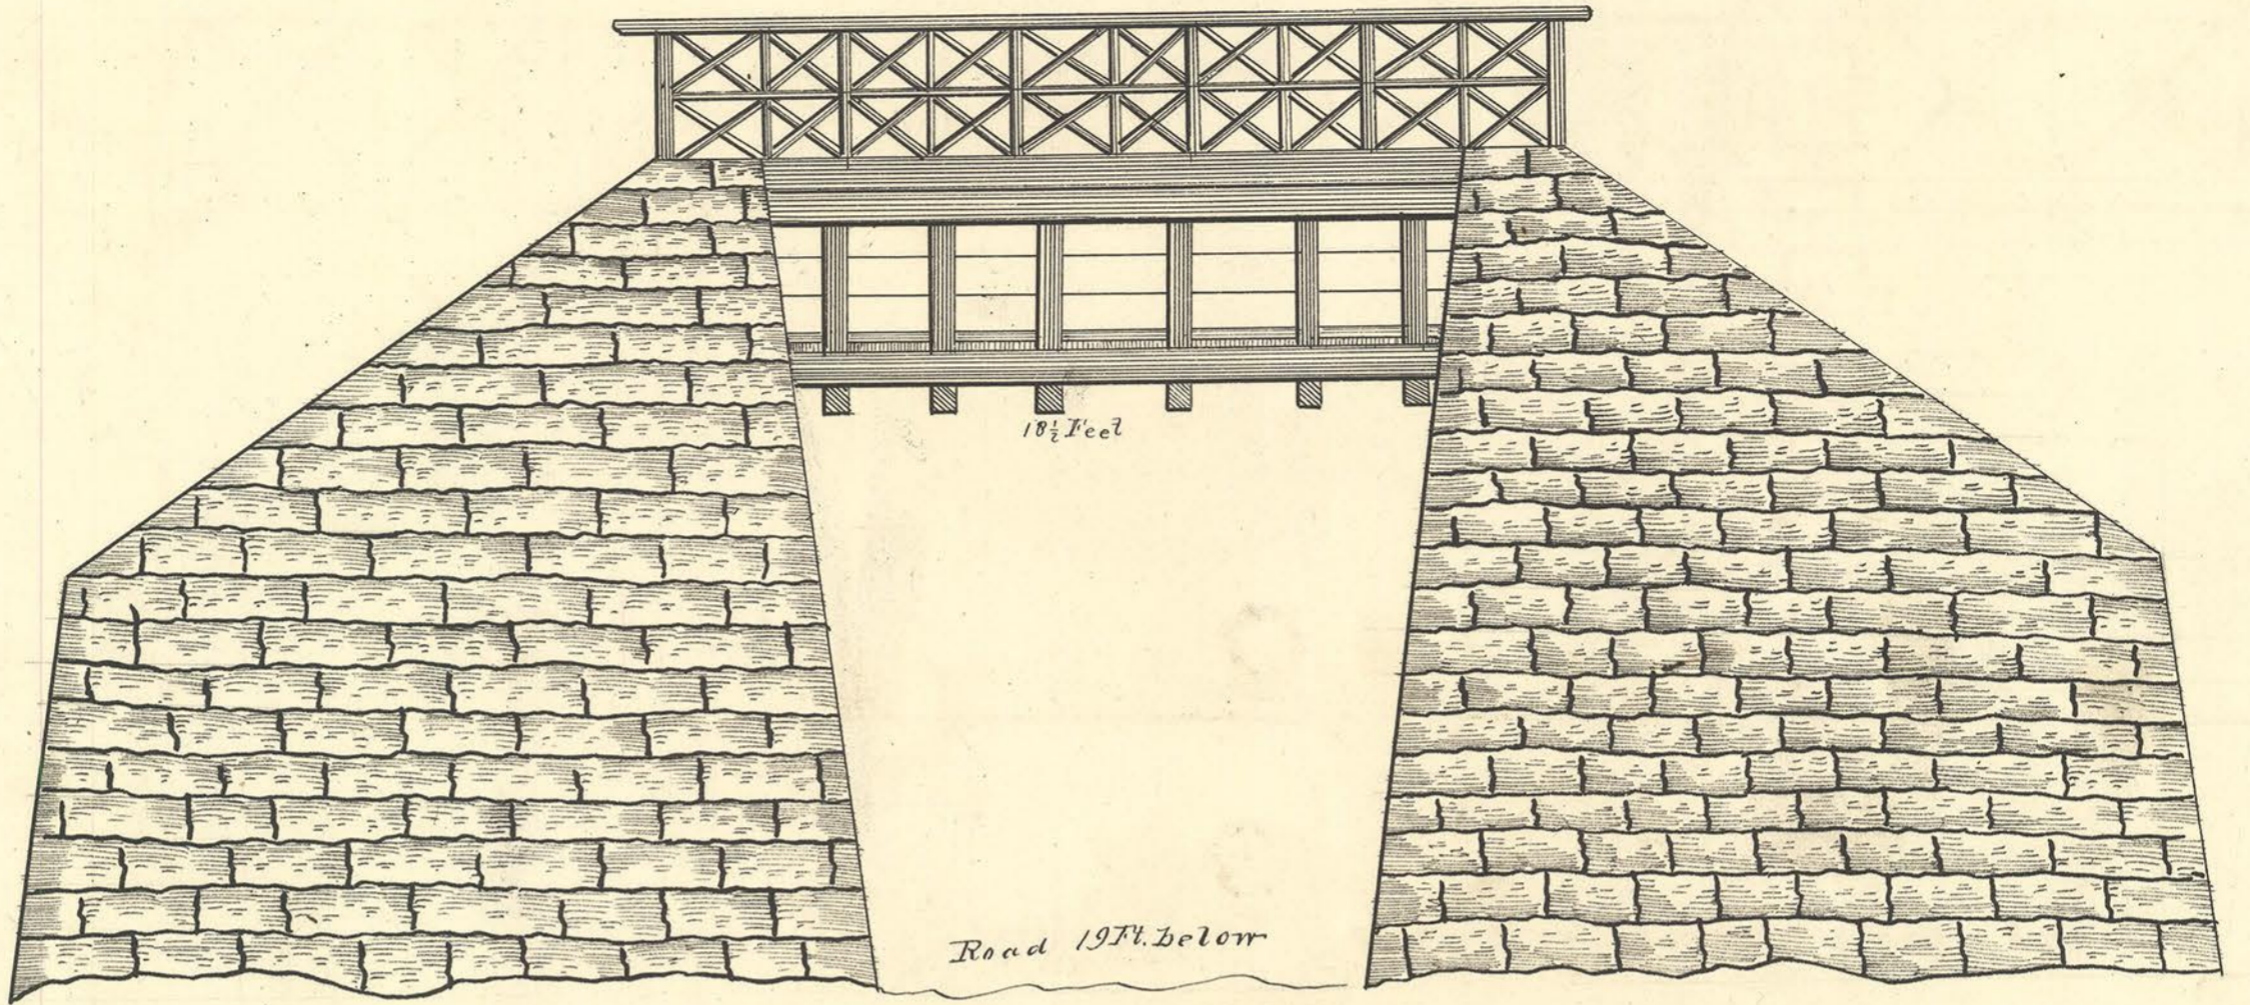

Ground Plan

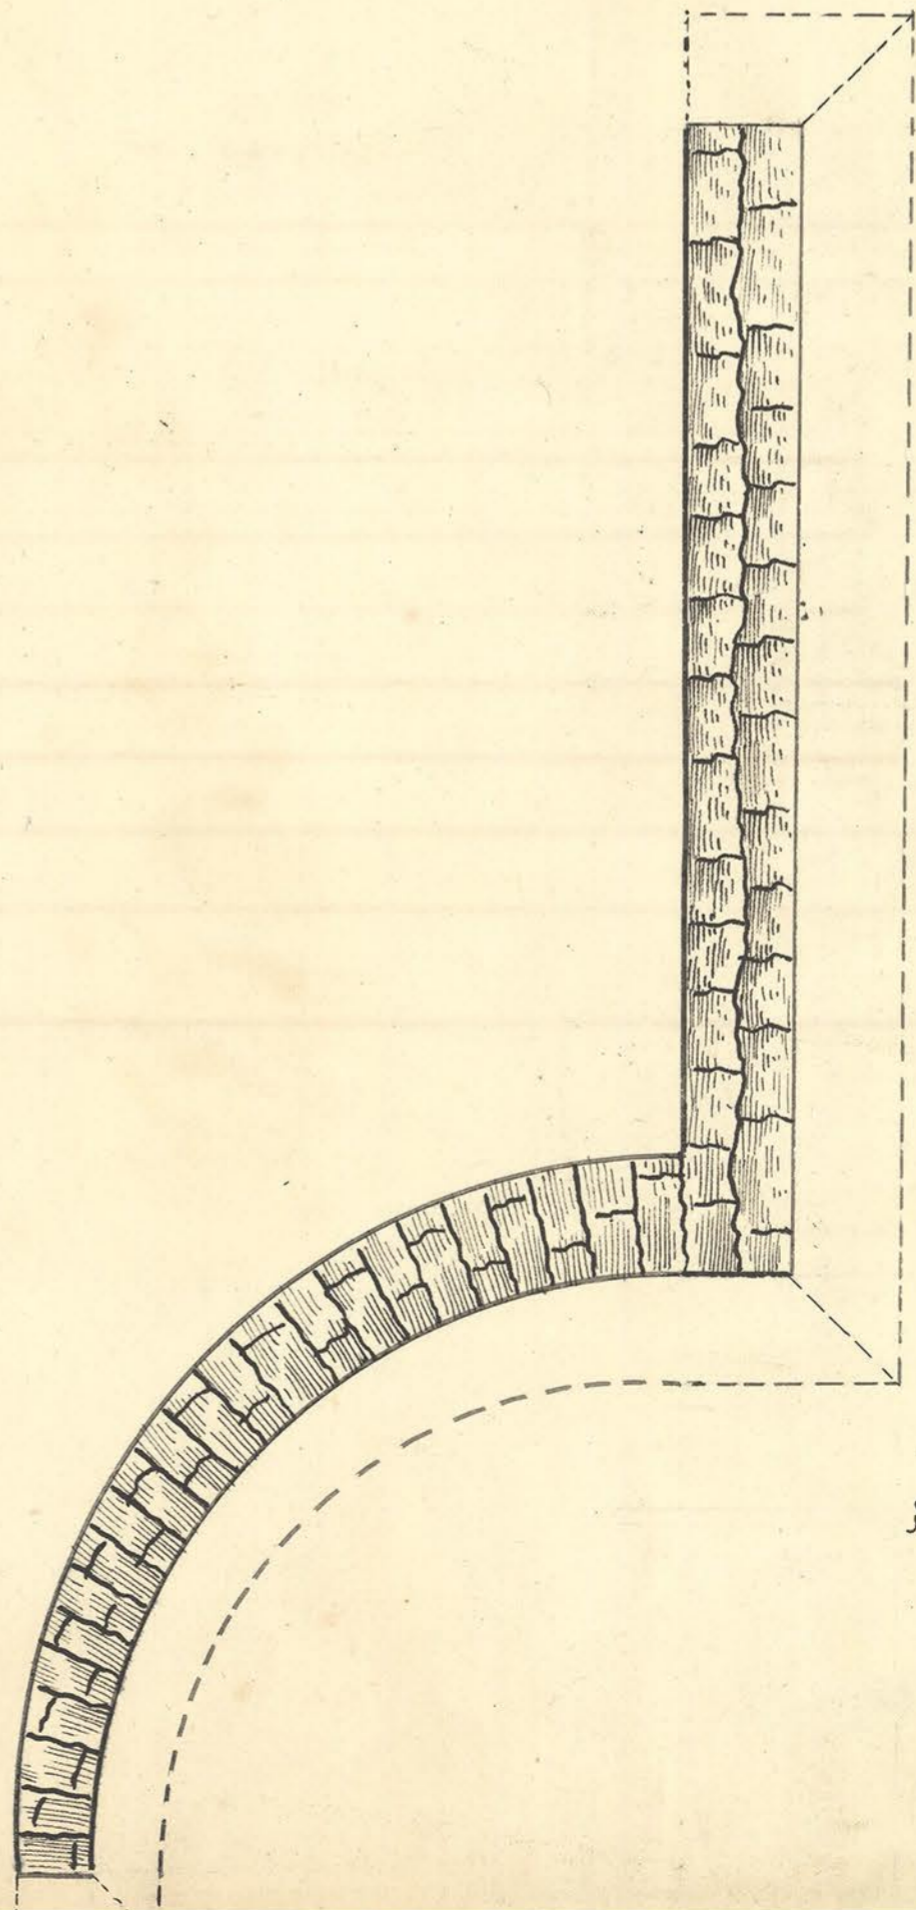

Scale 5 1/2 Ft. to a