


AQUEDUCT AT NEWTON H.

Elevation

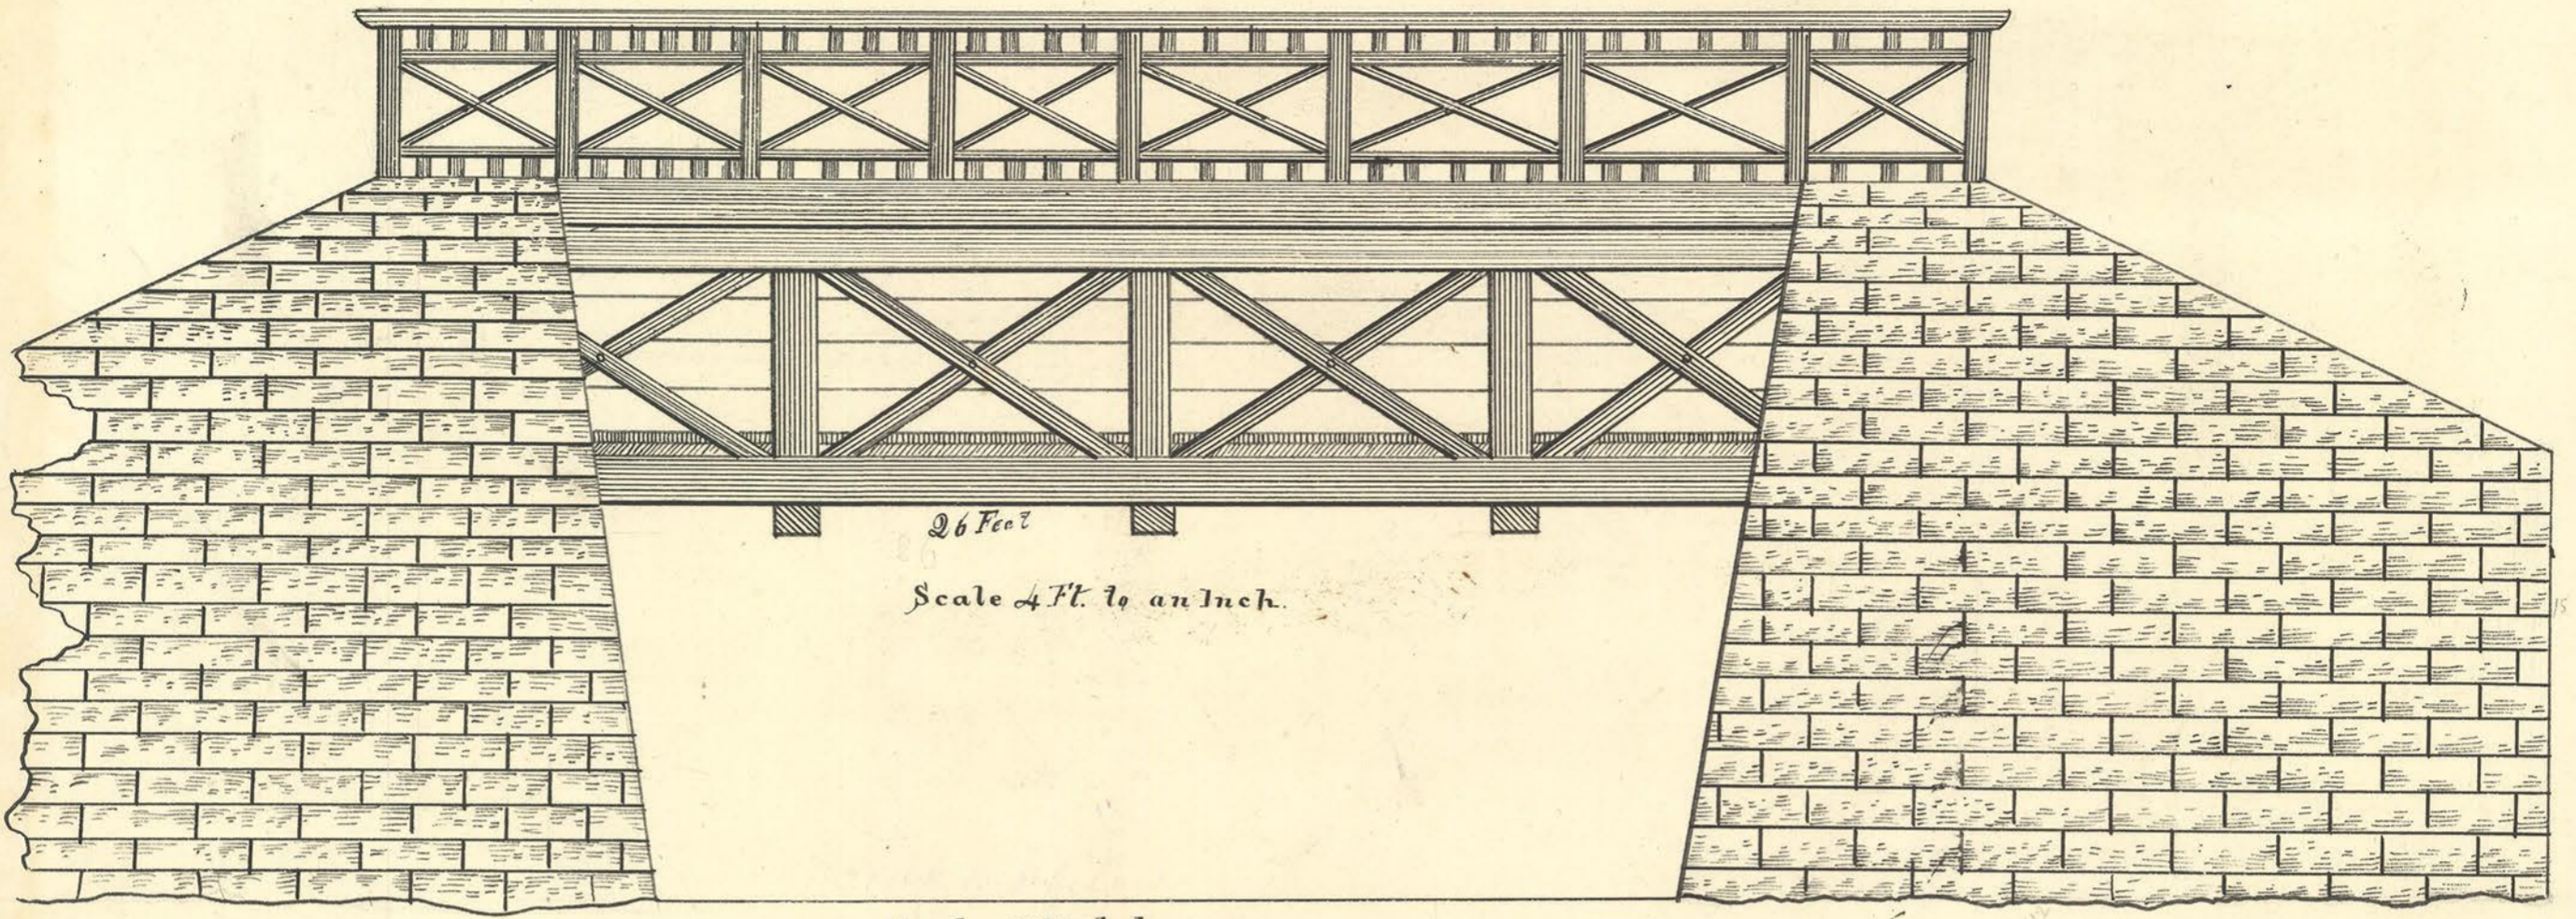

Ground Plan

Scale 6 Ft. to Inch

