


Aqueduct over Standing Stone Creek

Elevation

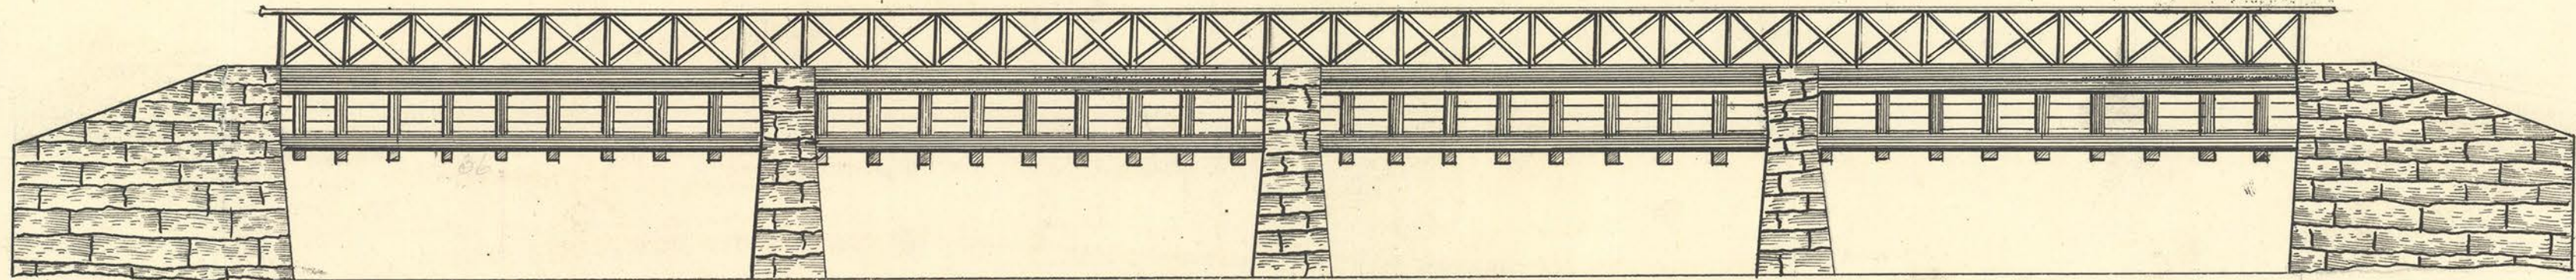

Scale 12 Ft to an Inch

Cross Section

