

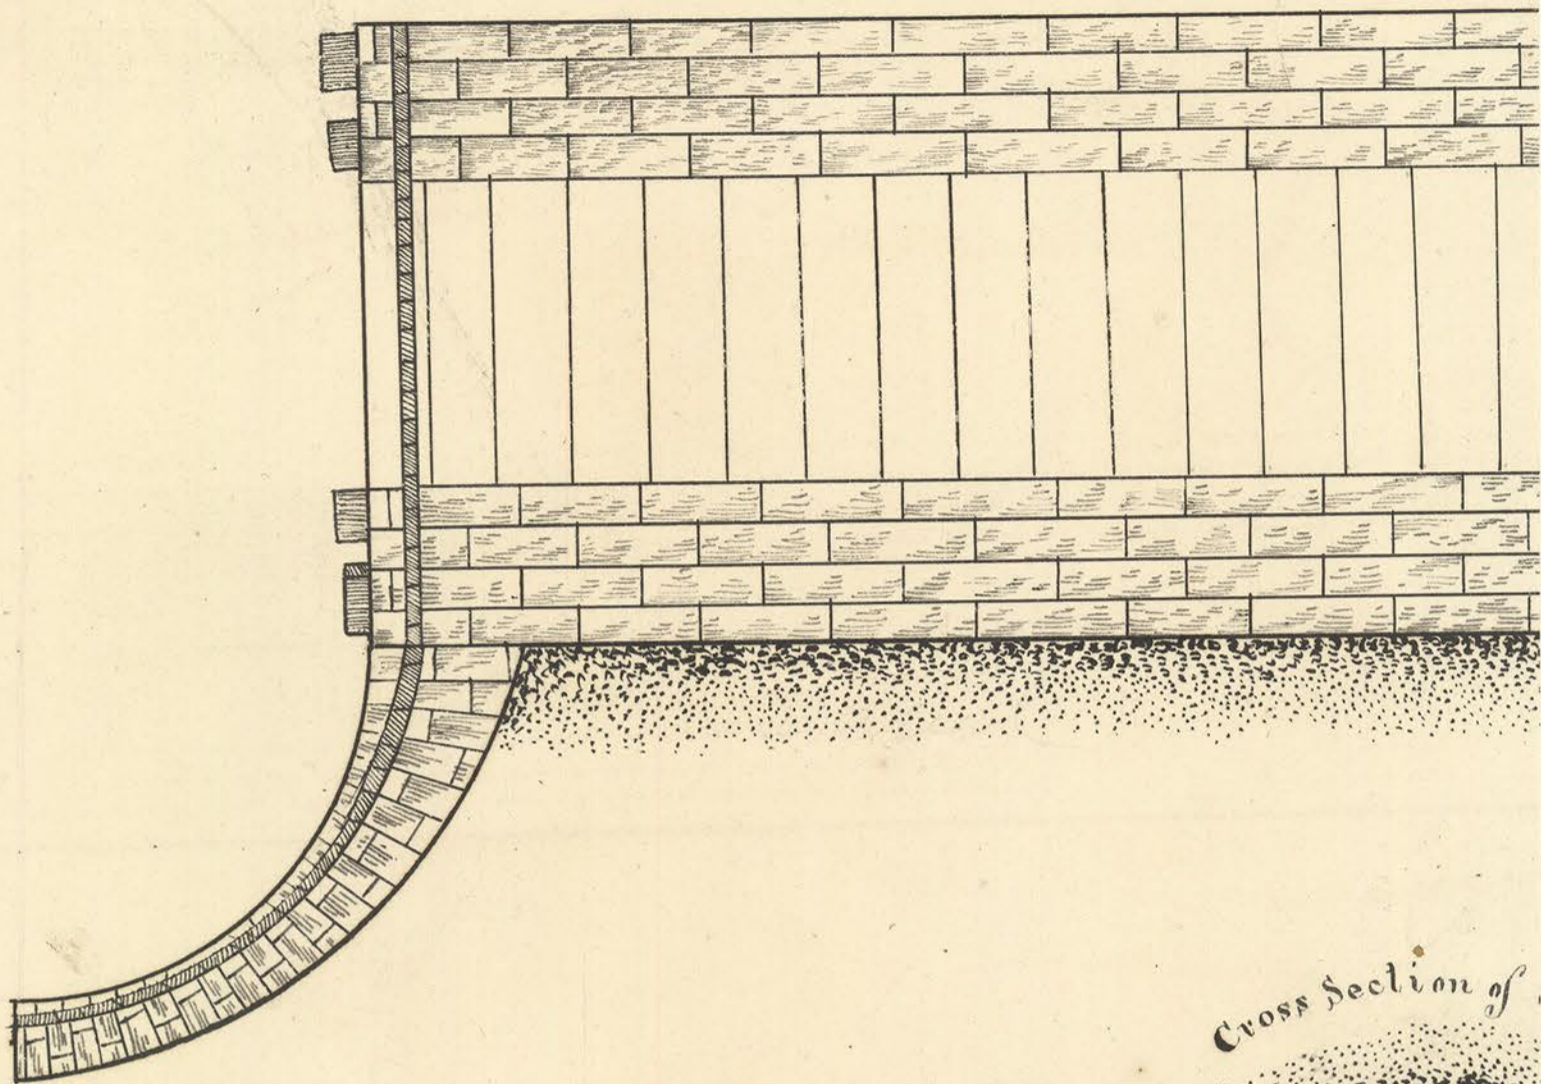


Ground Plan

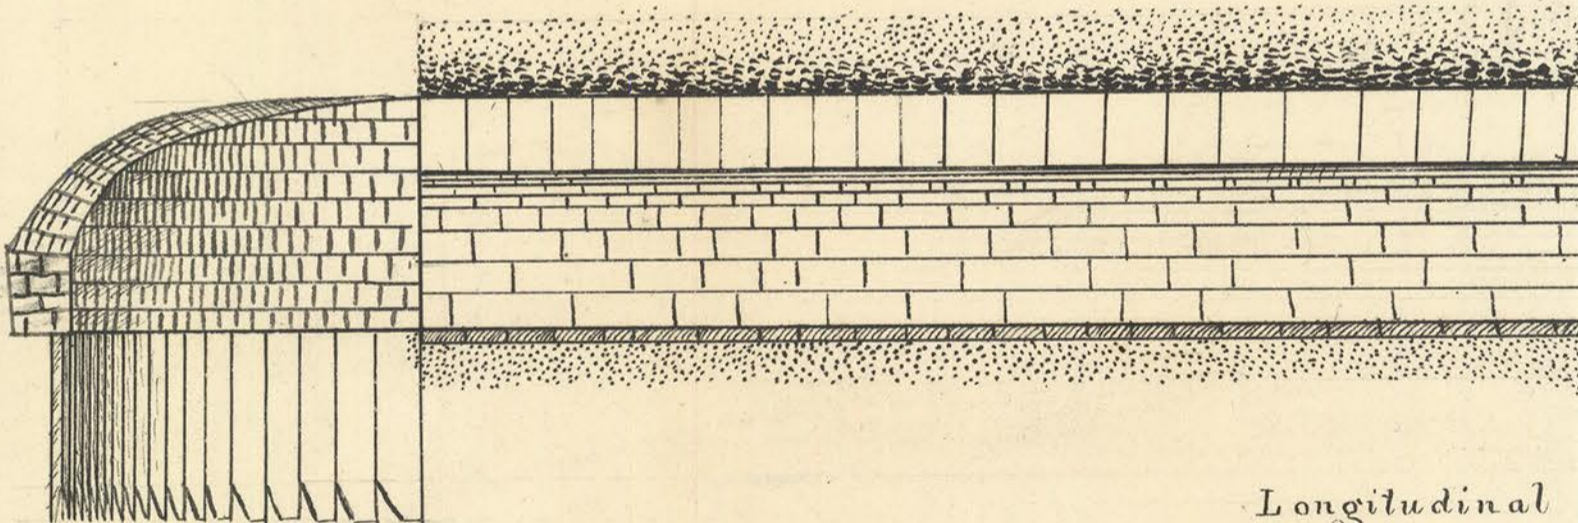


Cross Section of

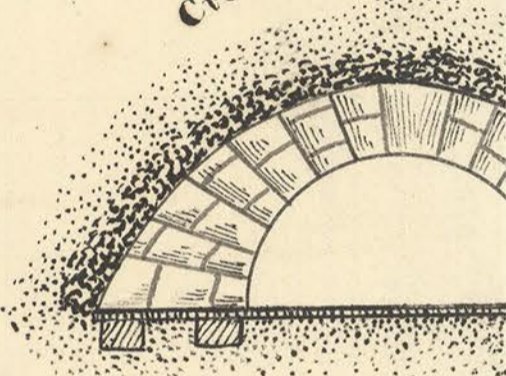

Longitudinal

End View

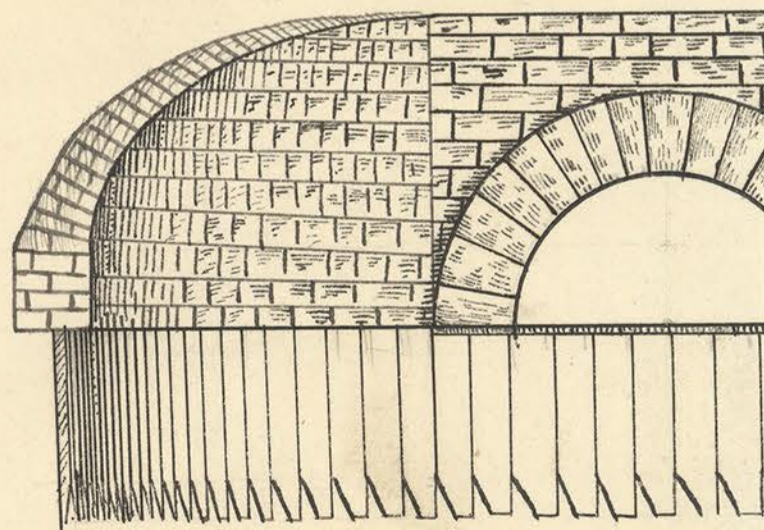

Scale of feet to an