




FEET

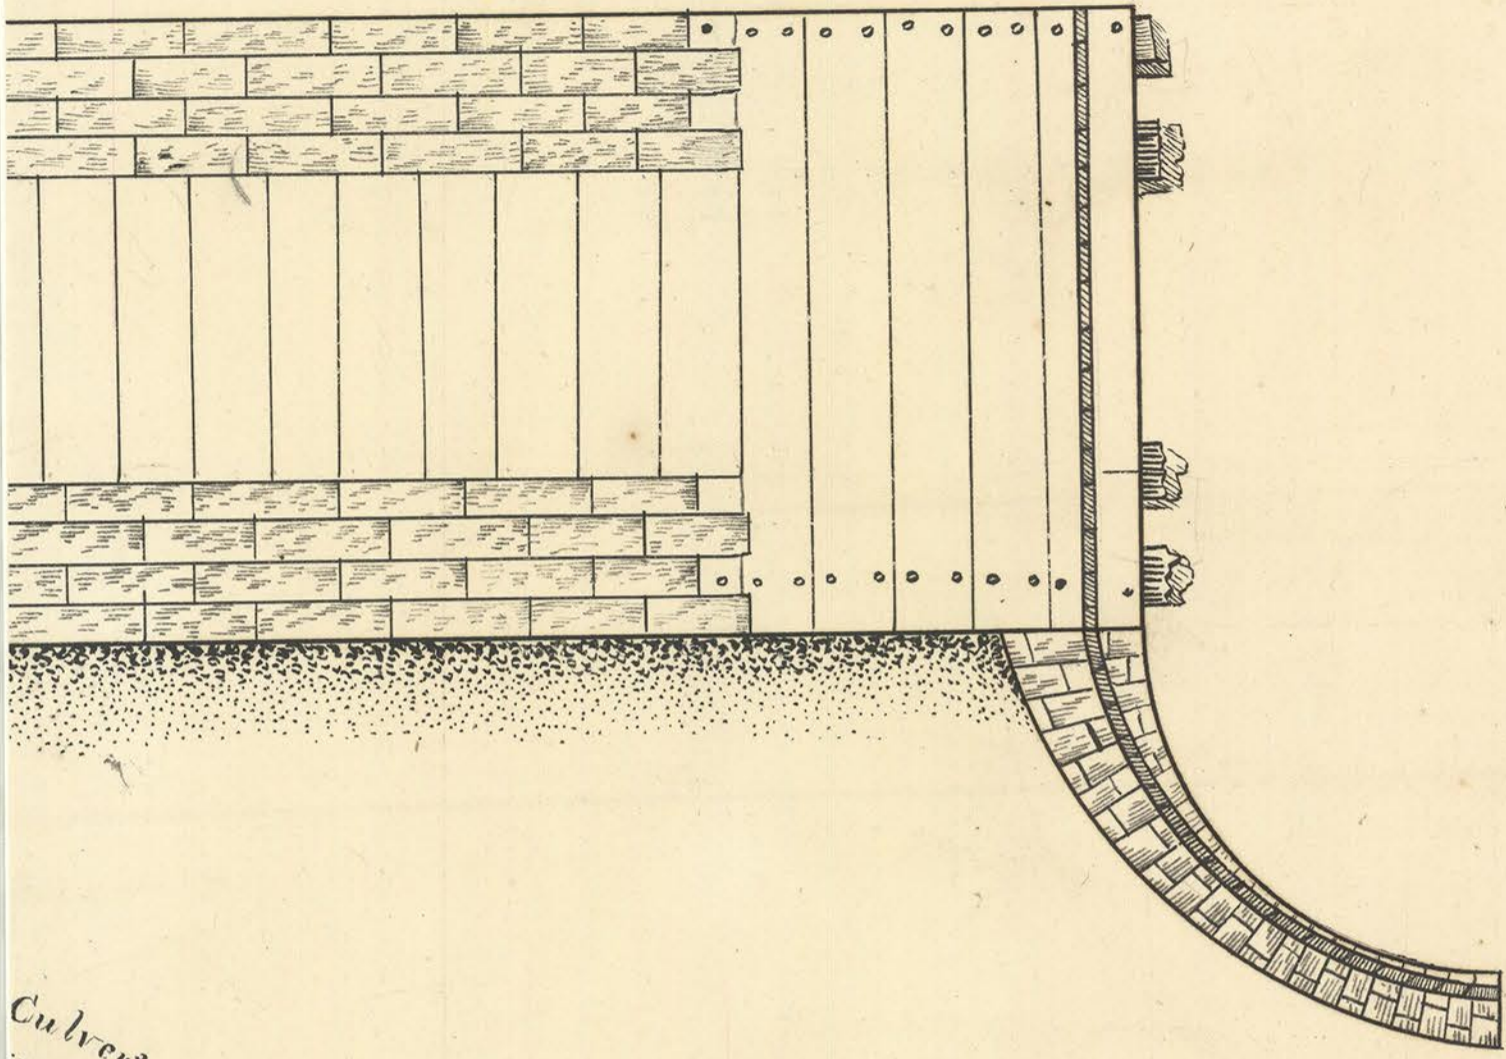

Culvert

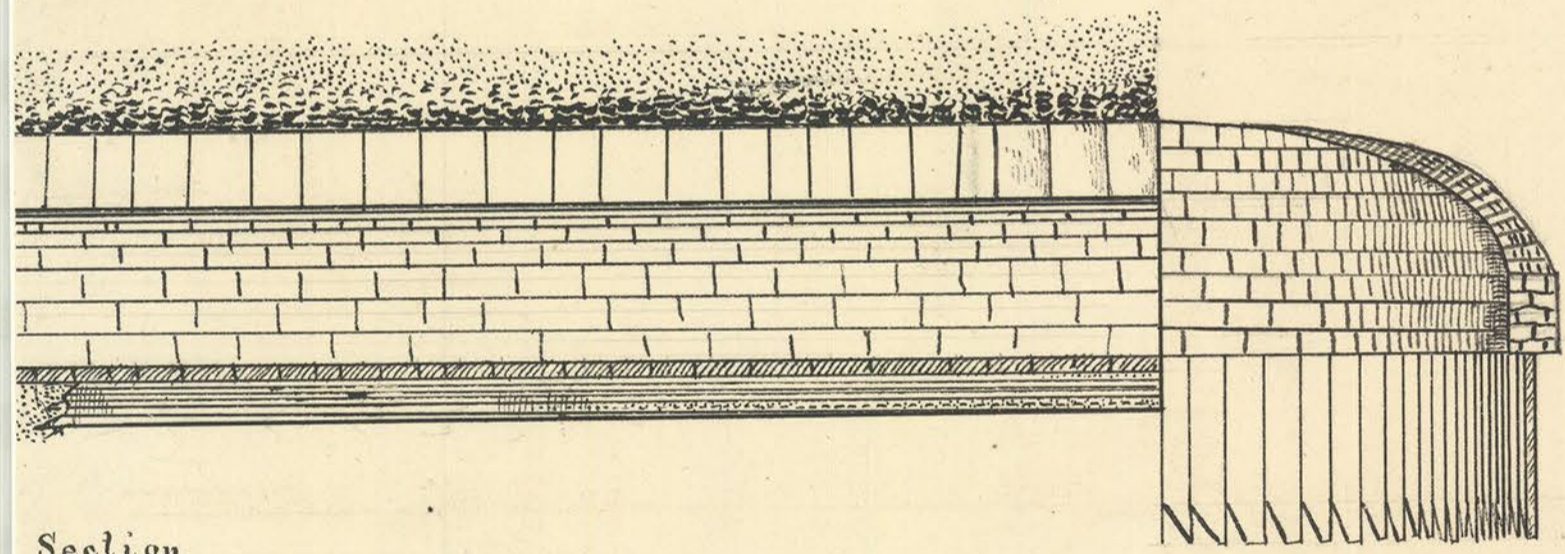

Section

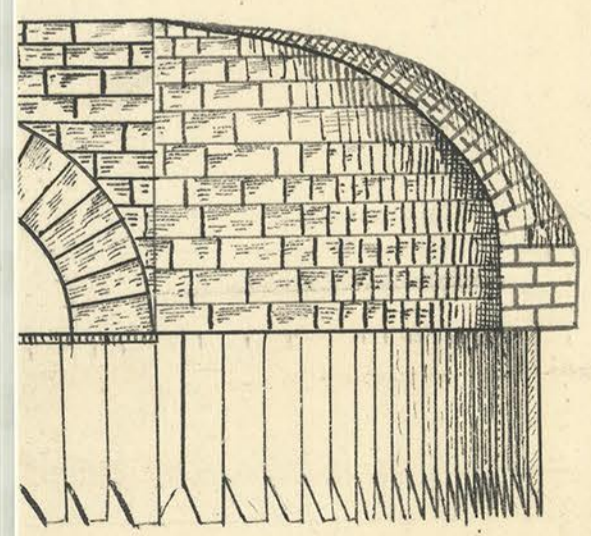

Inch