



GENERAL PLAN FOR THE AQUEDUCT

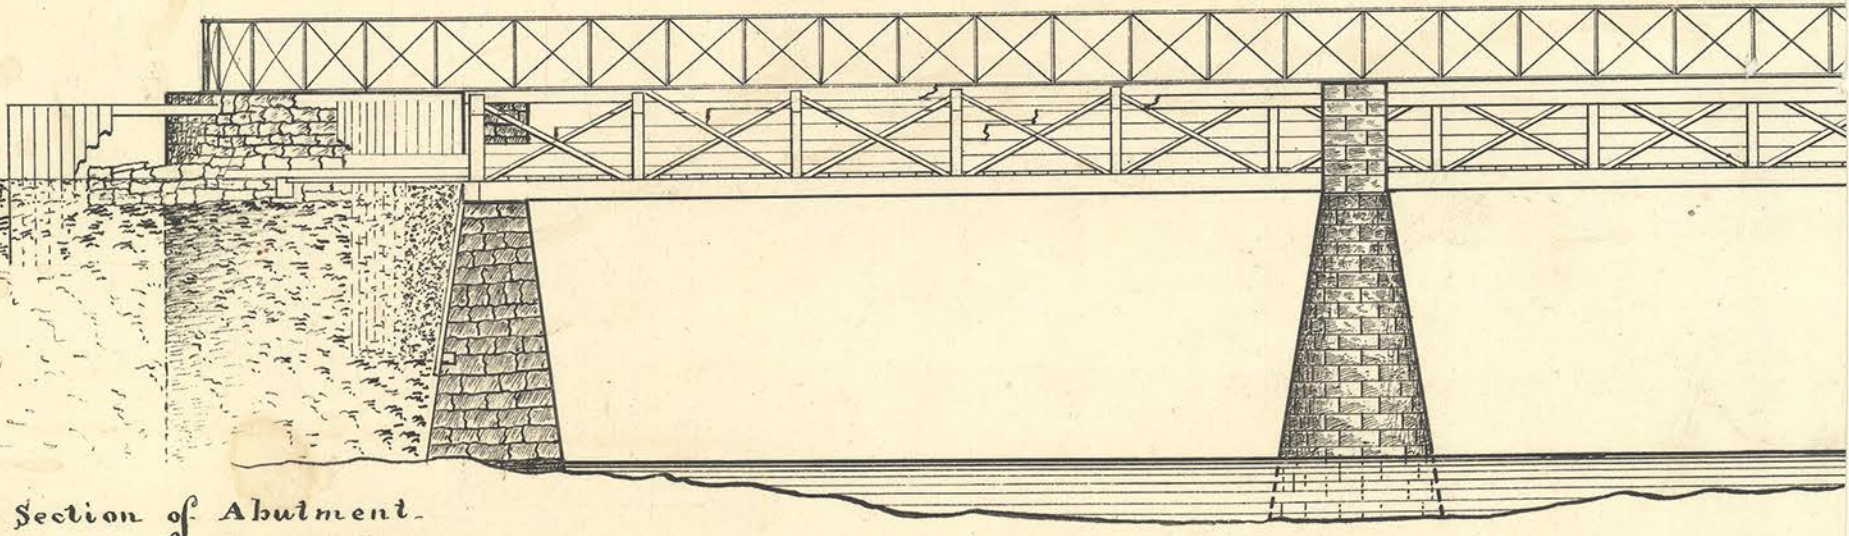


Section of Abutment.

Elevation

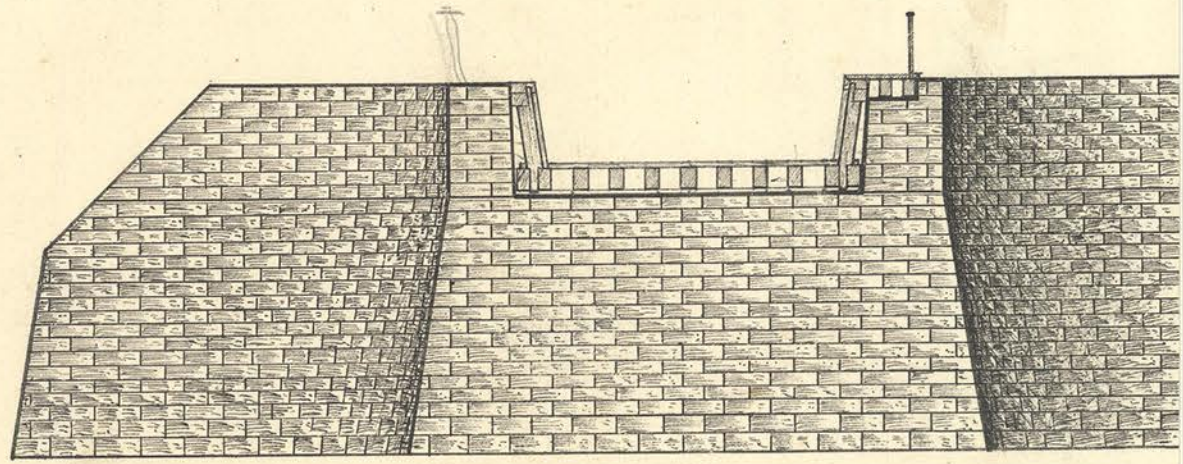

Cross View

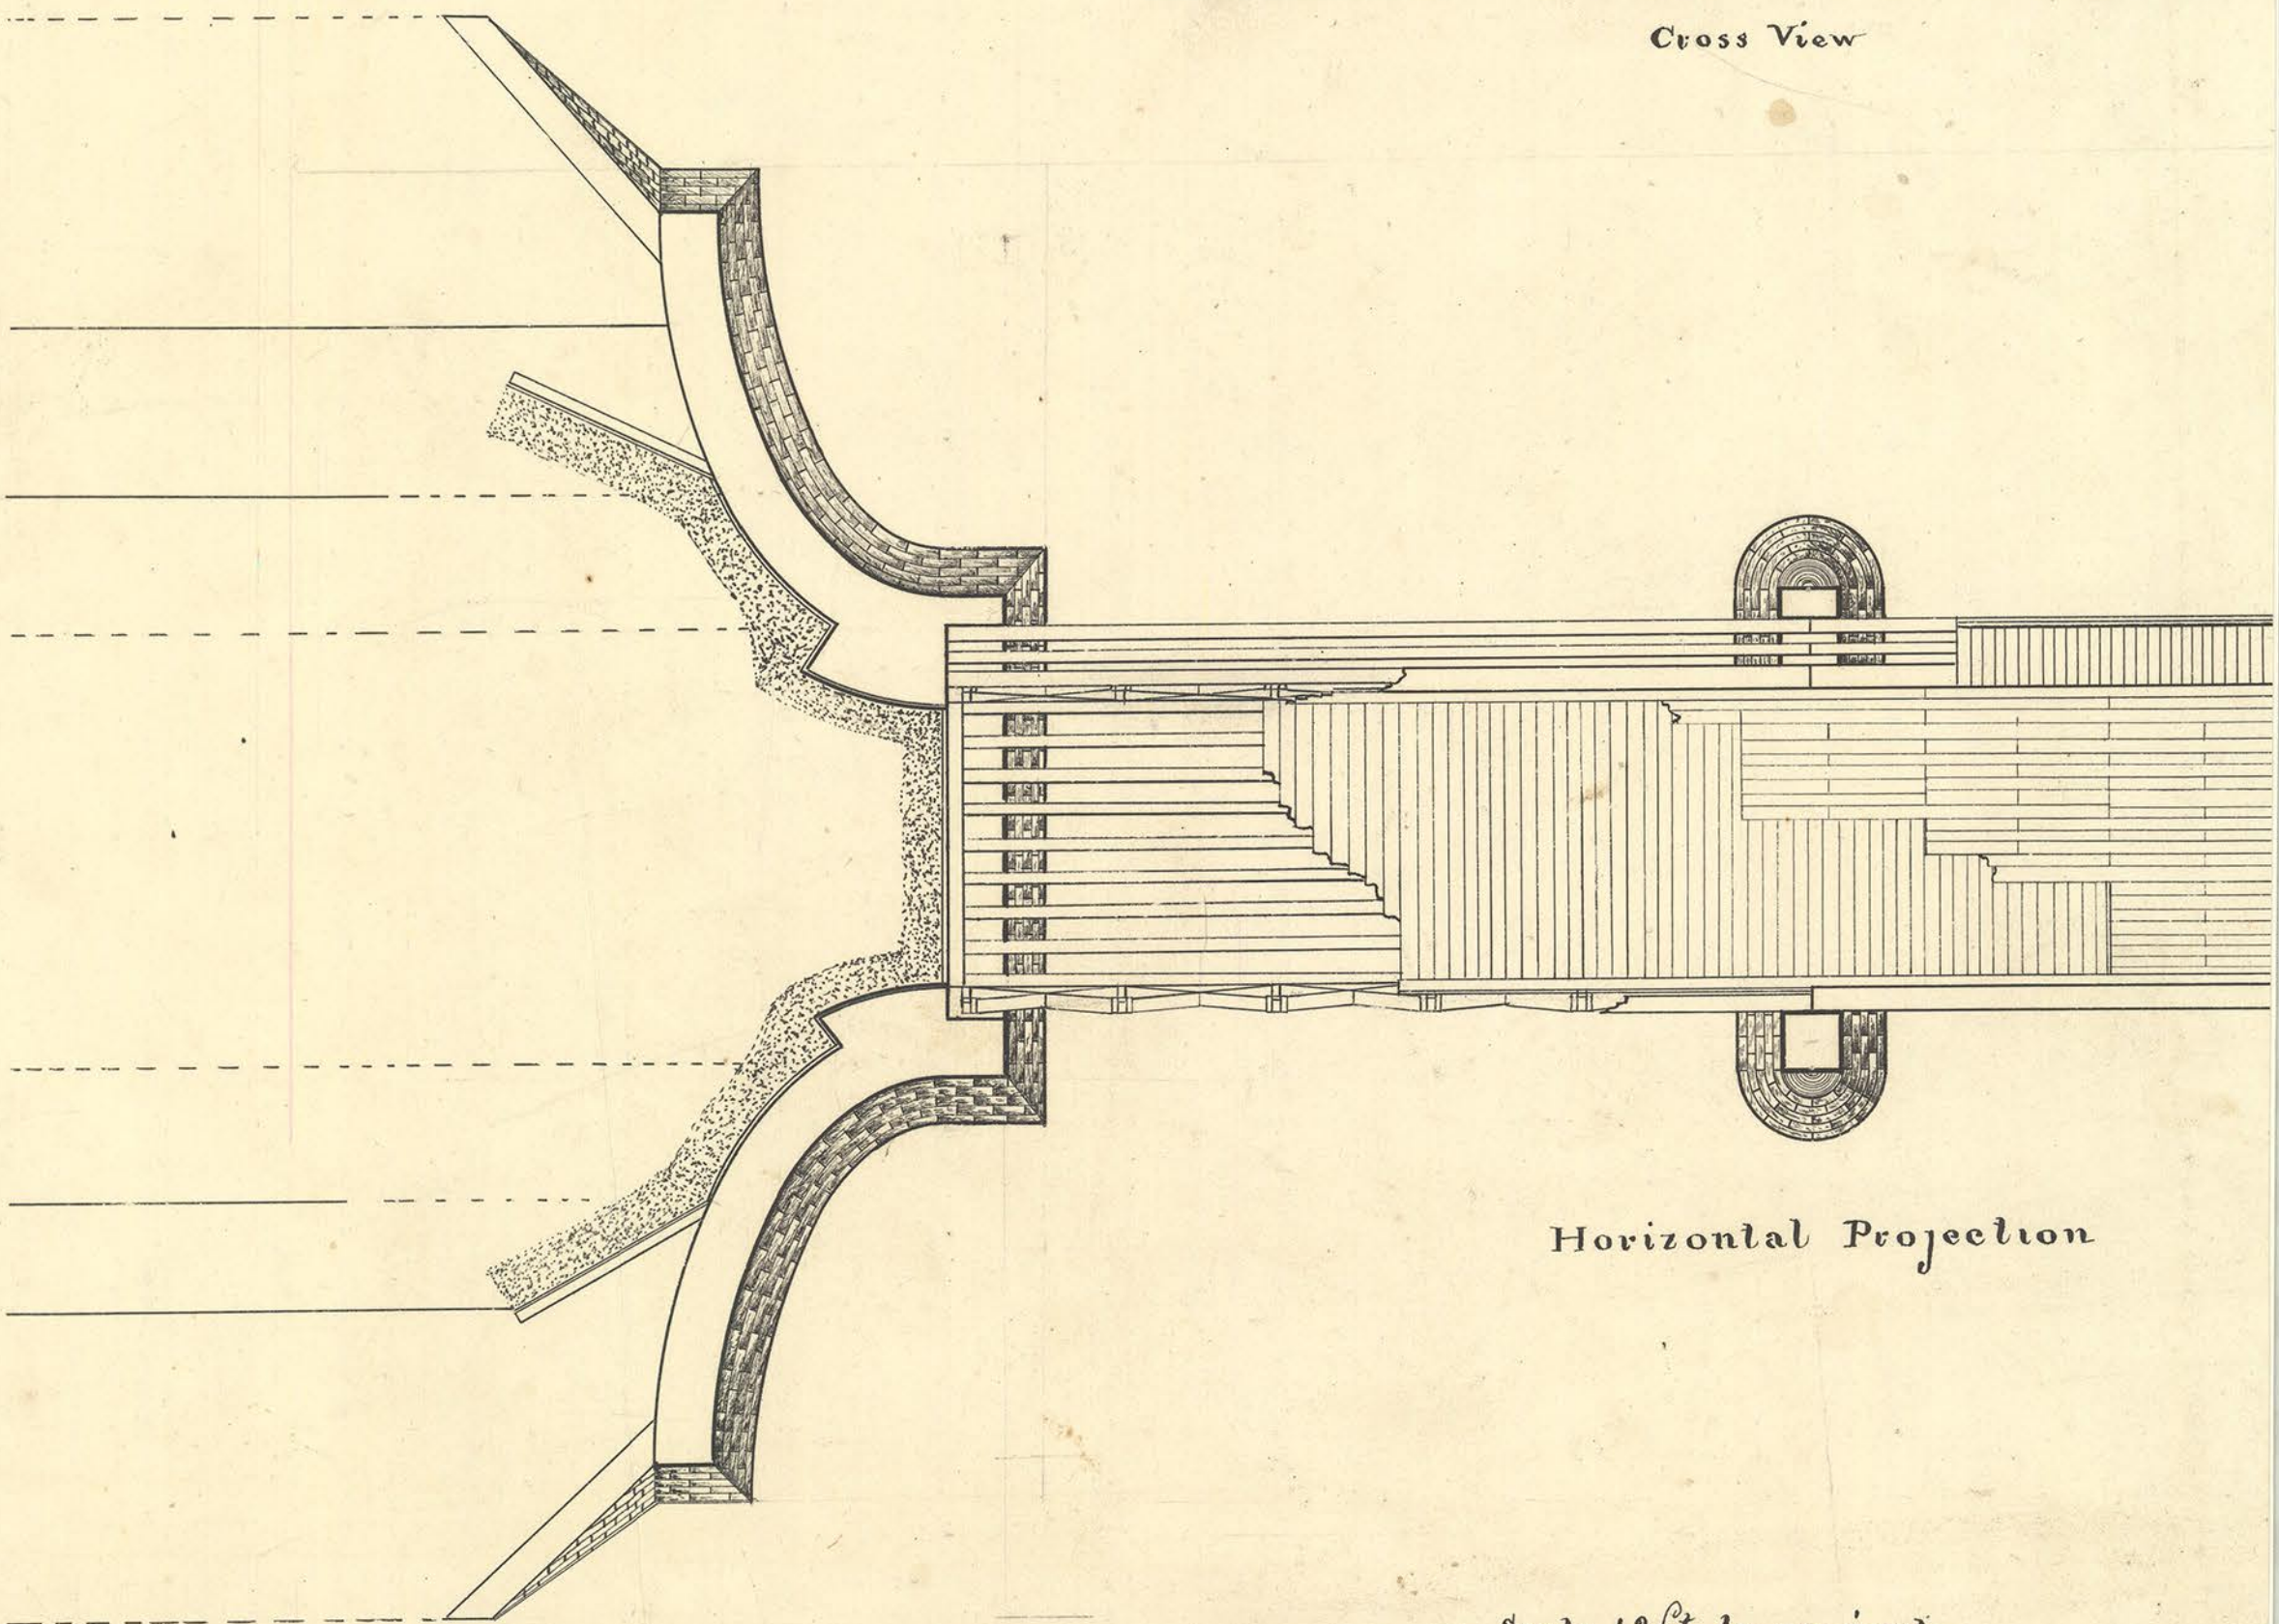

Horizontal Projection

Scale 12 ft. to an inch