



# Plan of Kishacoquillas Aqueduct

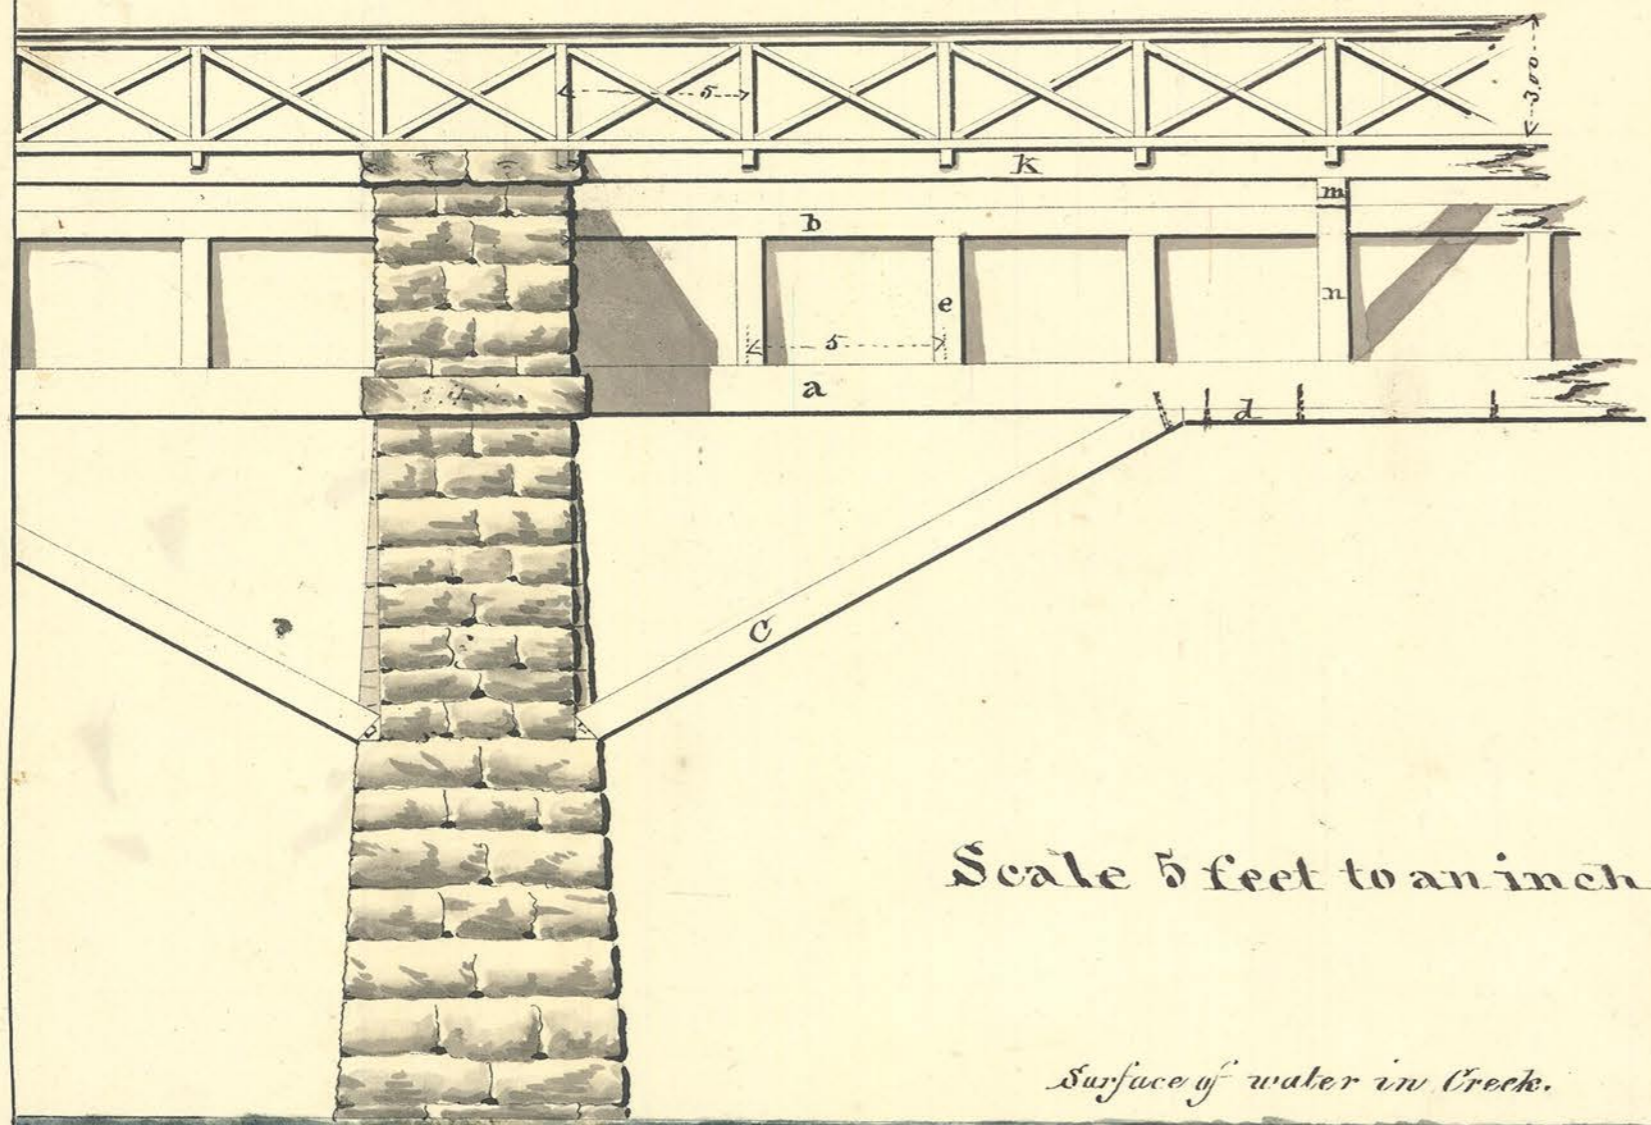

Scale 5 feet to an inch

Surface of water in Creek.

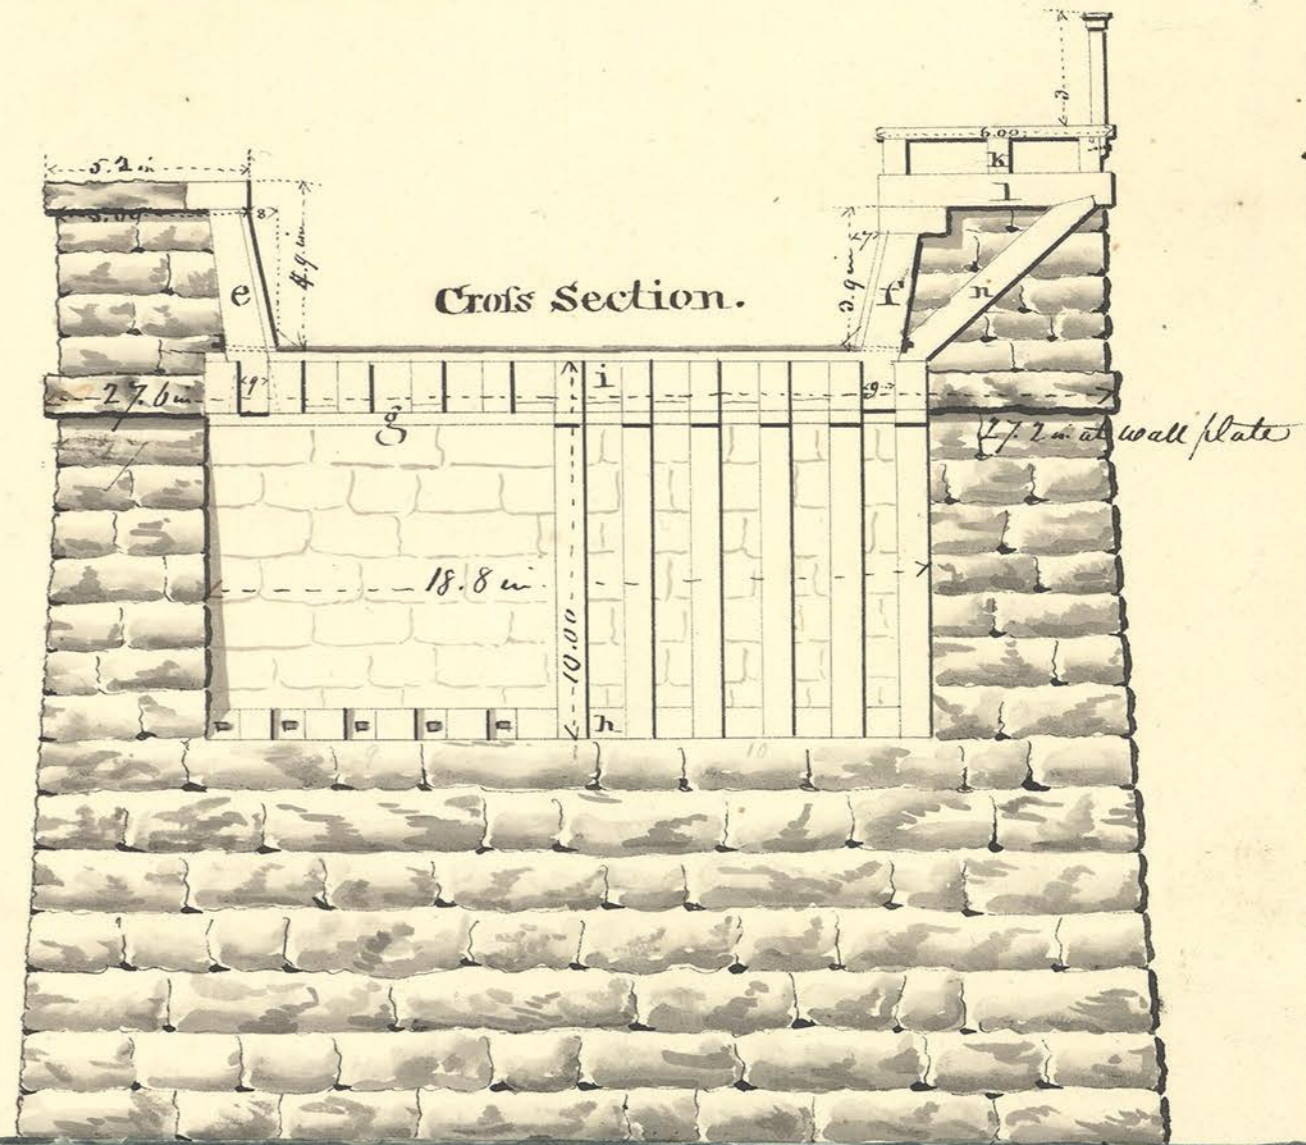

Cross Section.

27.2 u at wall plate