



Aqueduct over Mill Creek

Elevation

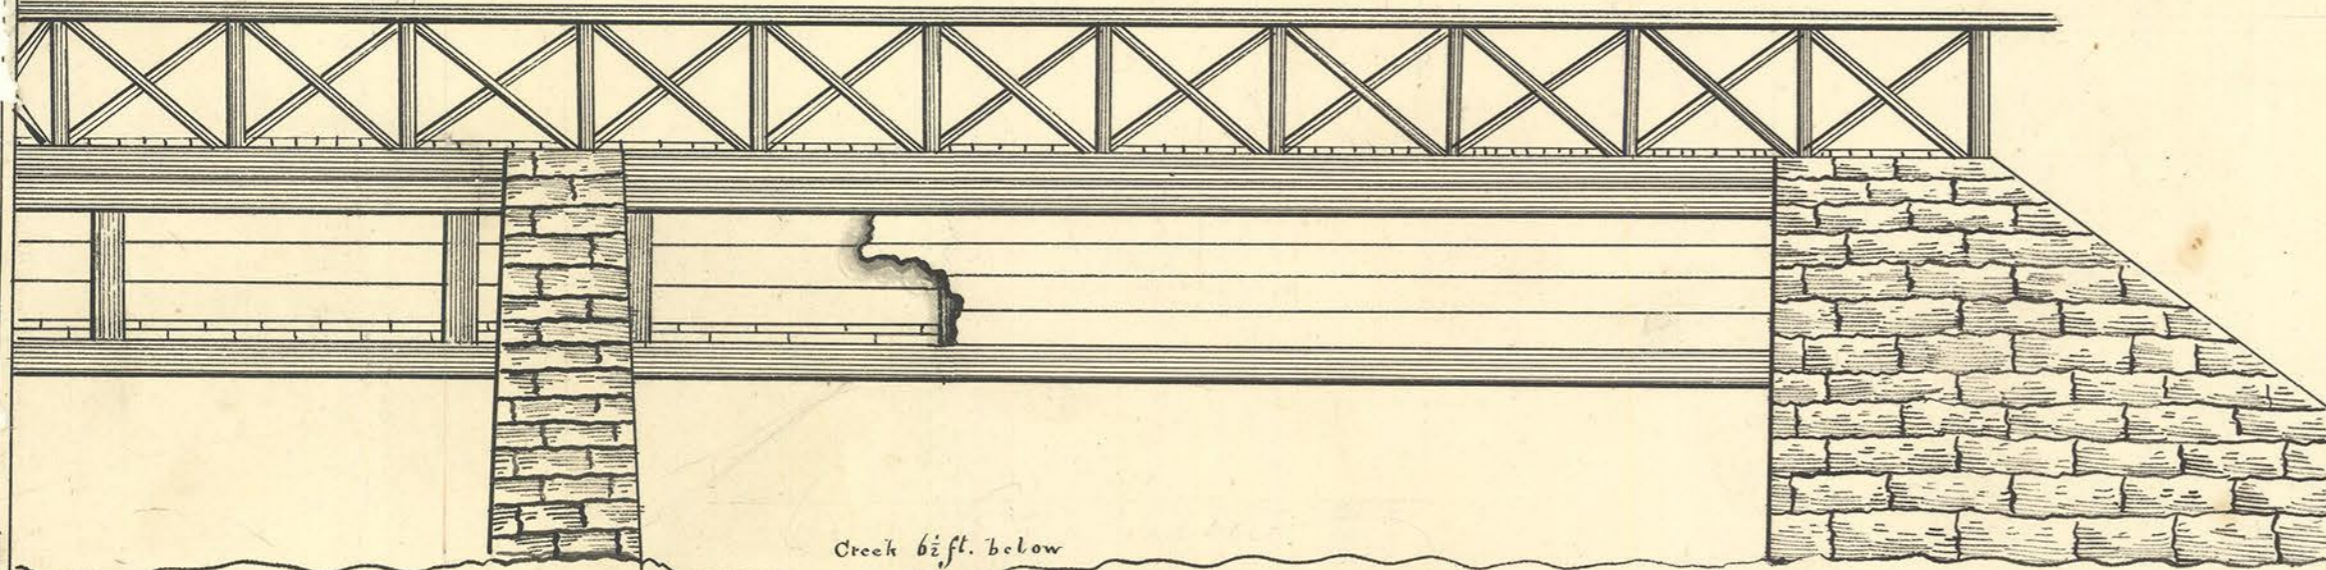

Cross Section

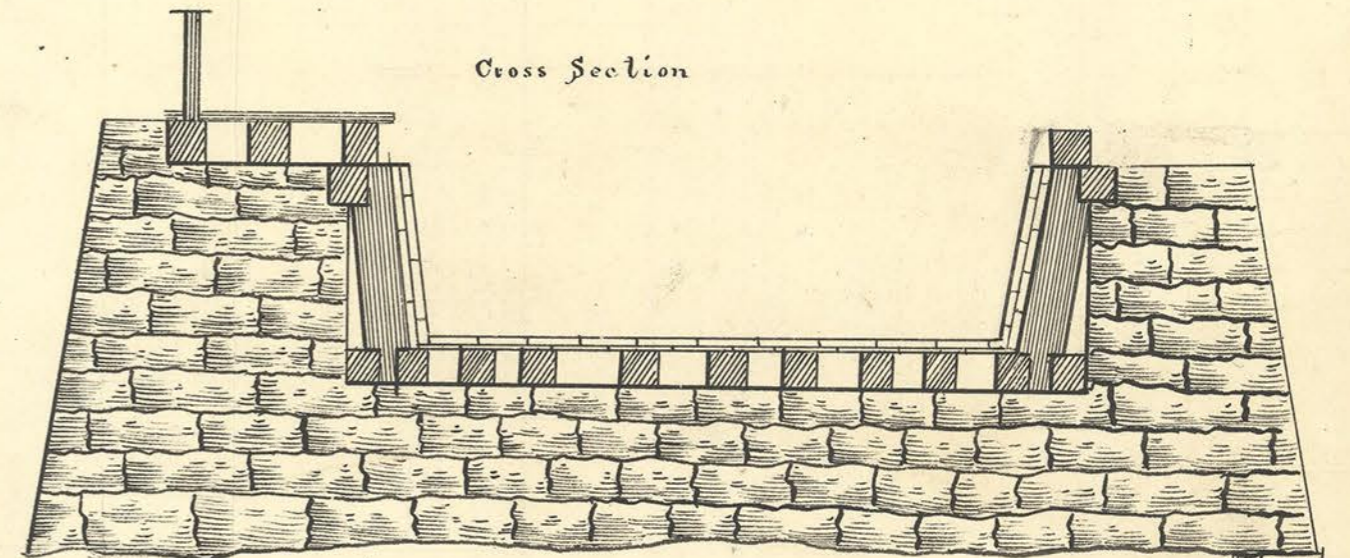

Scale  $5\frac{1}{2}$  Ft. to an inch

Ground Plan

