



er- Section No. 1.

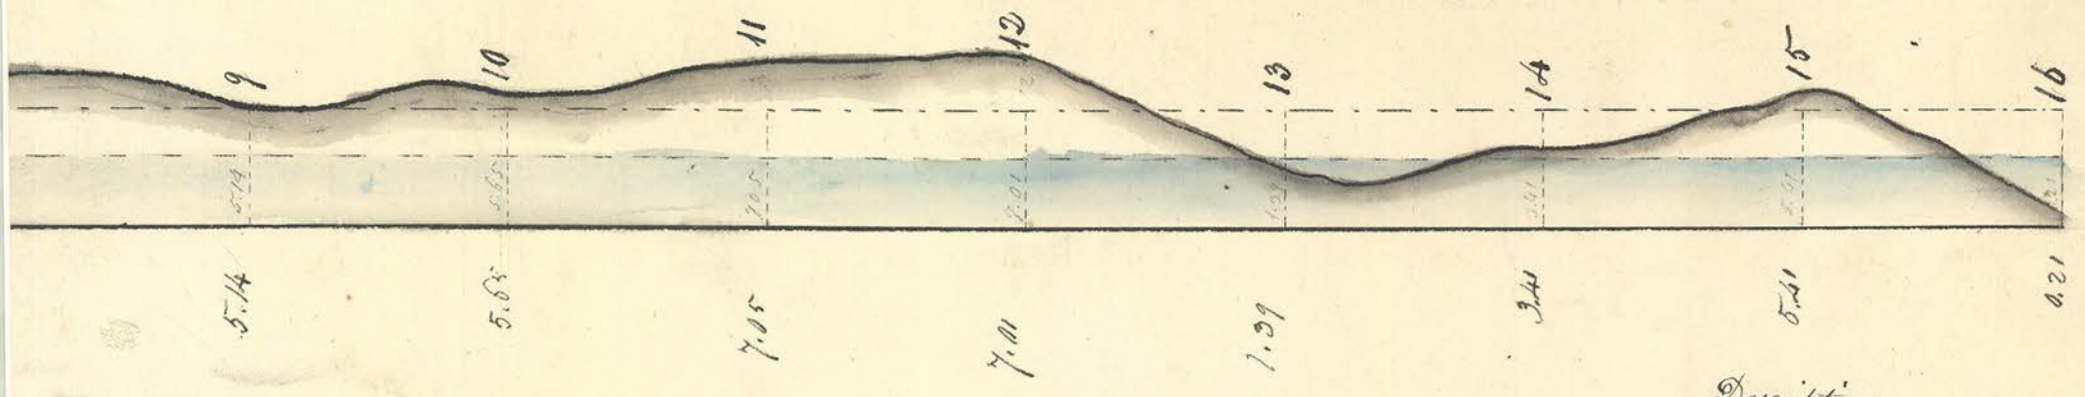

Description

Commences at Miliken's Mill dam & proceeds in a South East direction for the length of the whole section. From No. 1 to No. 8 the feeder is to be excavated in the race, which is ^{to be} deepened one foot, & widened 8 feet at bottom. The soil gravelly, & hard to be excavated. Two bridges to be constructed. From No. 8. to No. 12 line on a flat - excavation hard - & grubbing considerable. The feeder in the race to be 16 feet on bottom, 3 feet water - slope 1 to 1 - banks 5 ft. high, & 5 feet wide, with six inches fall; the feeder from the race is to be 8 feet on the bottom - 3 feet water - slope 1 to 1 - banks 5 ft high - & 5 ft. wide, with 9 inches fall to the Aqueduct.

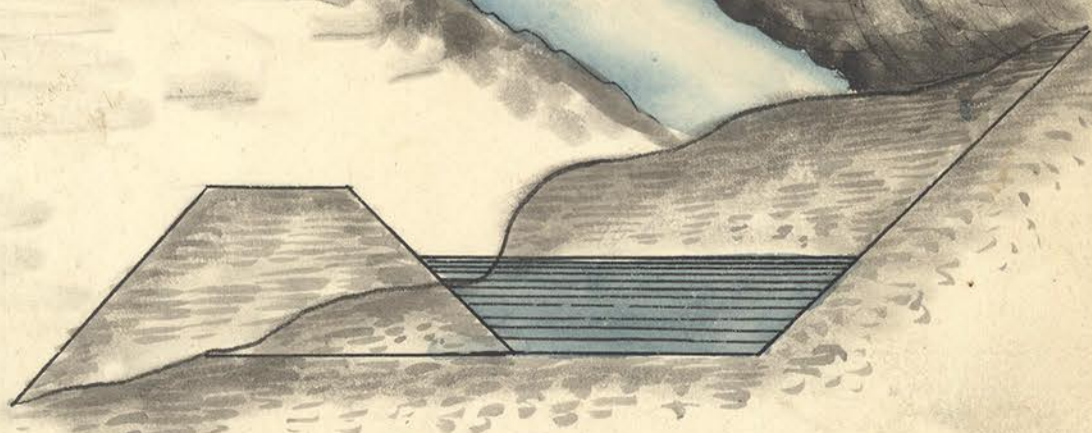

Cross Section