

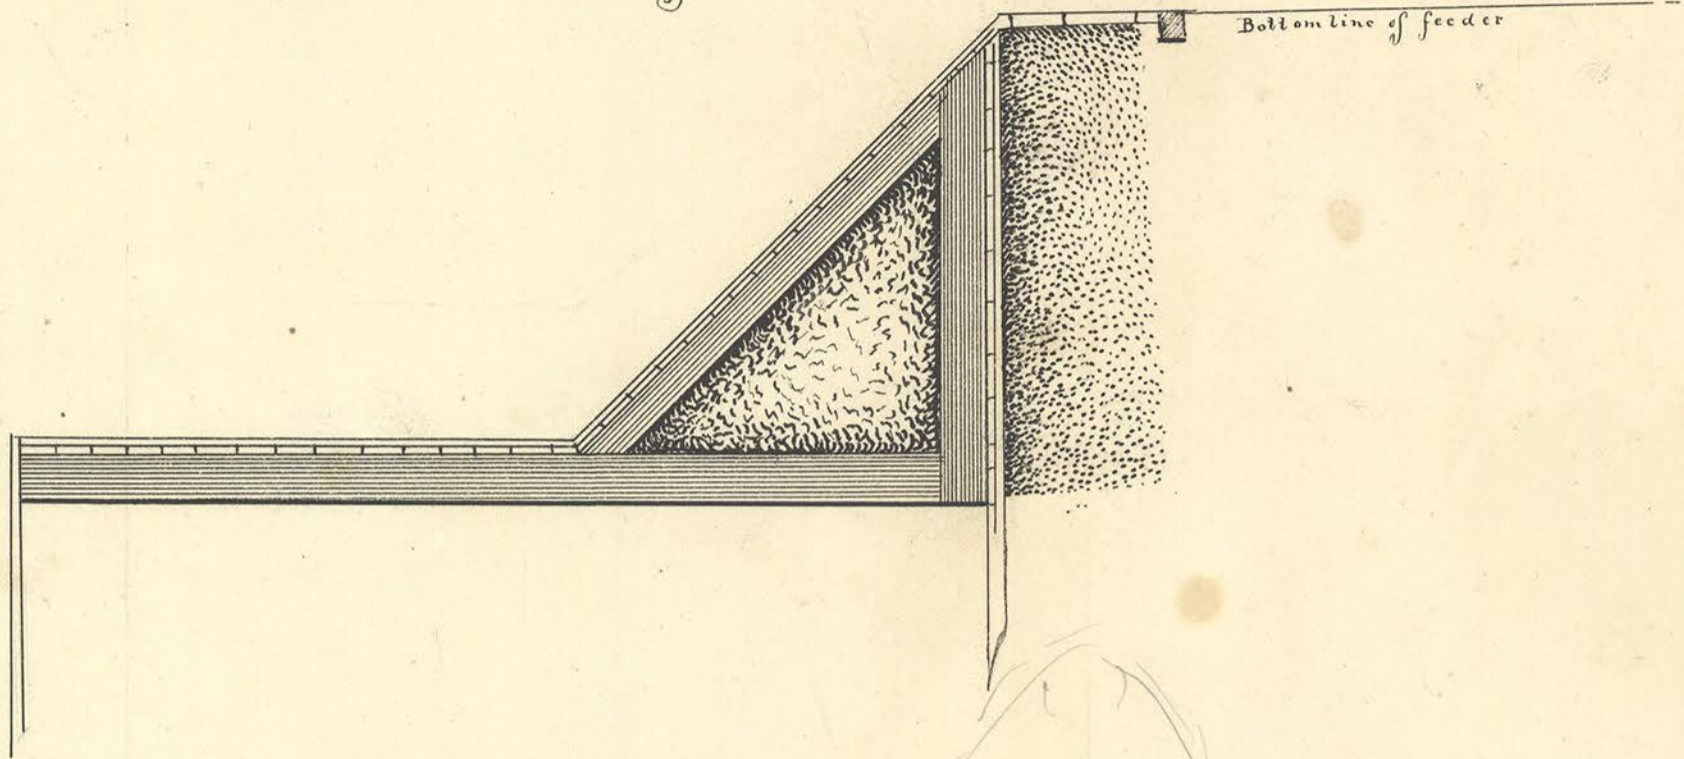


e Drop Weir.

Cross Section through middle

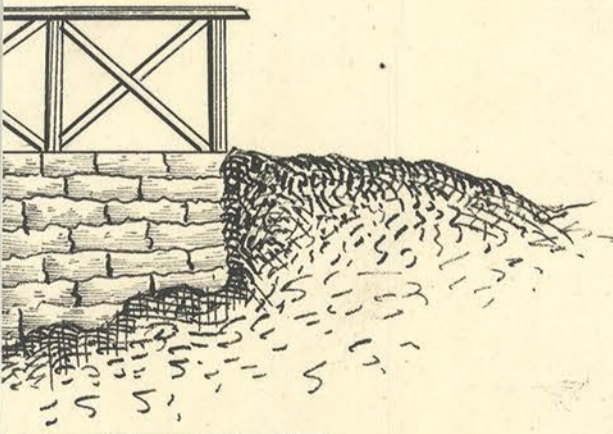

Ground Plan of Bridge

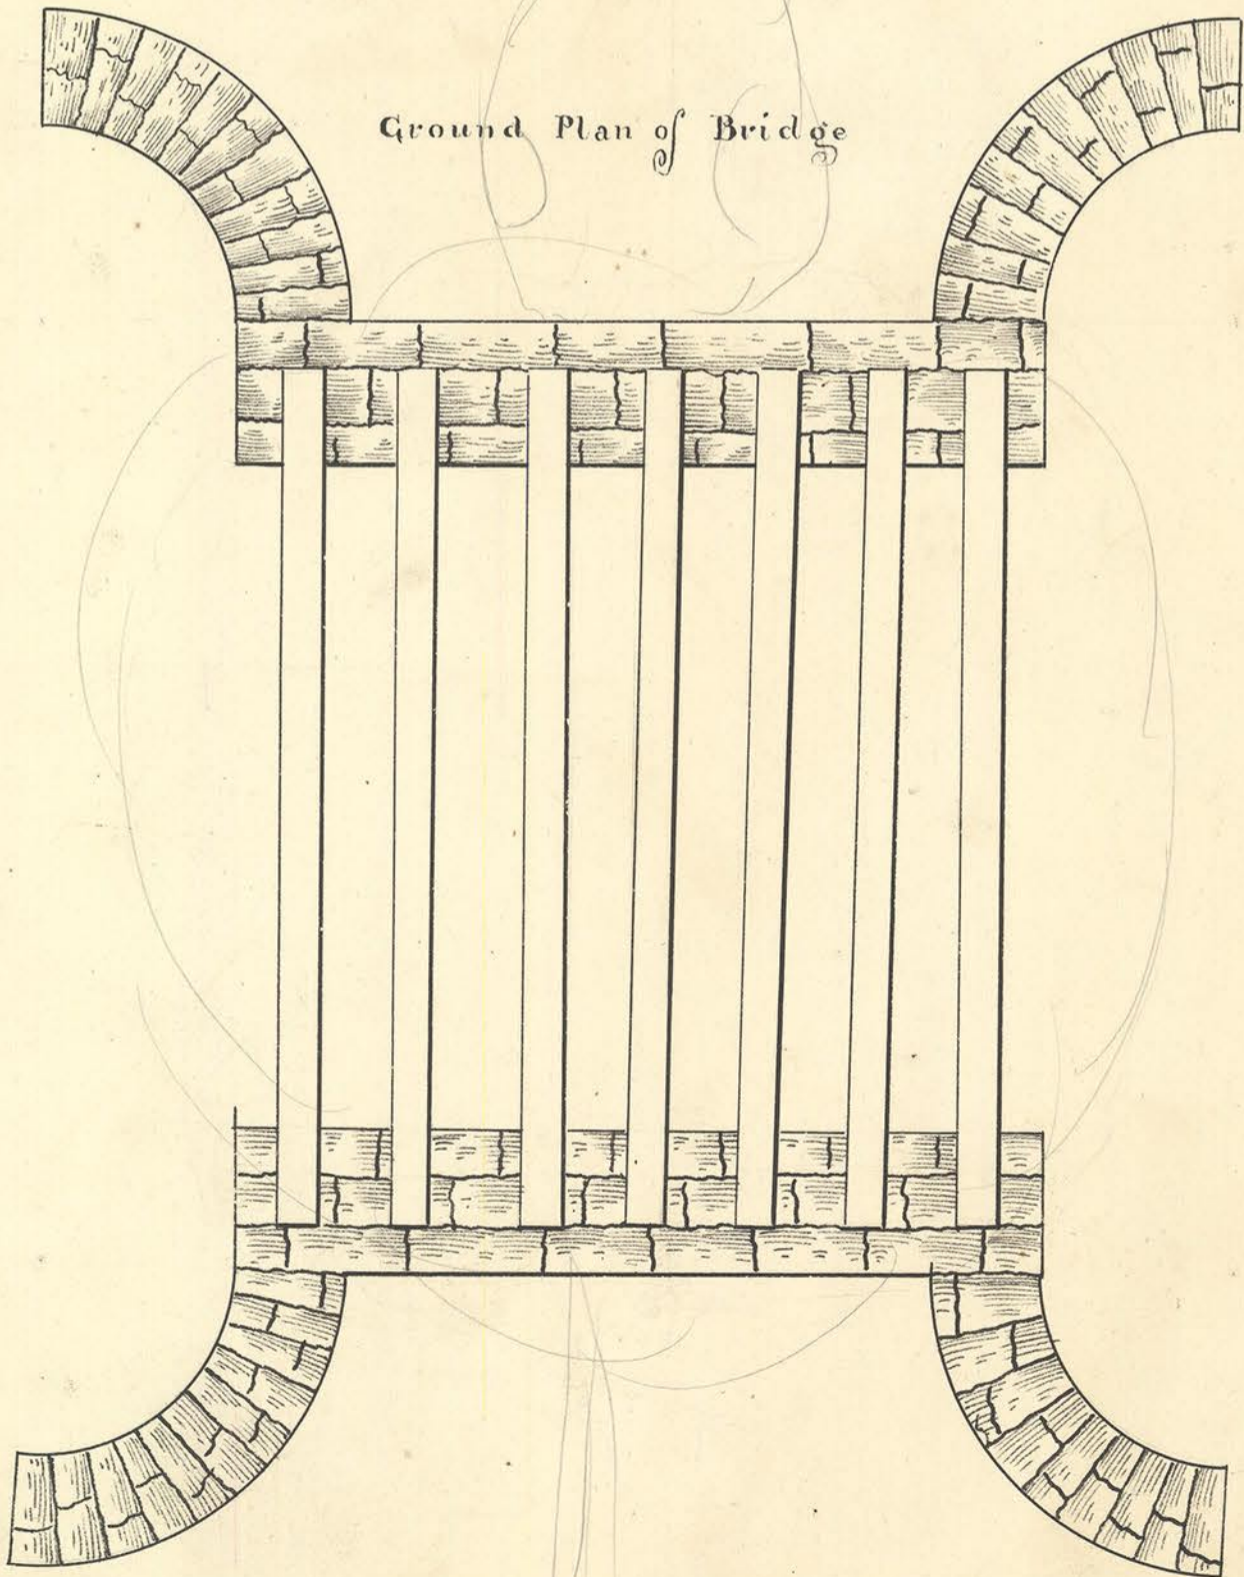

to the inch