



Plan of Public Bridges at Waynesburg & Huntingdon.

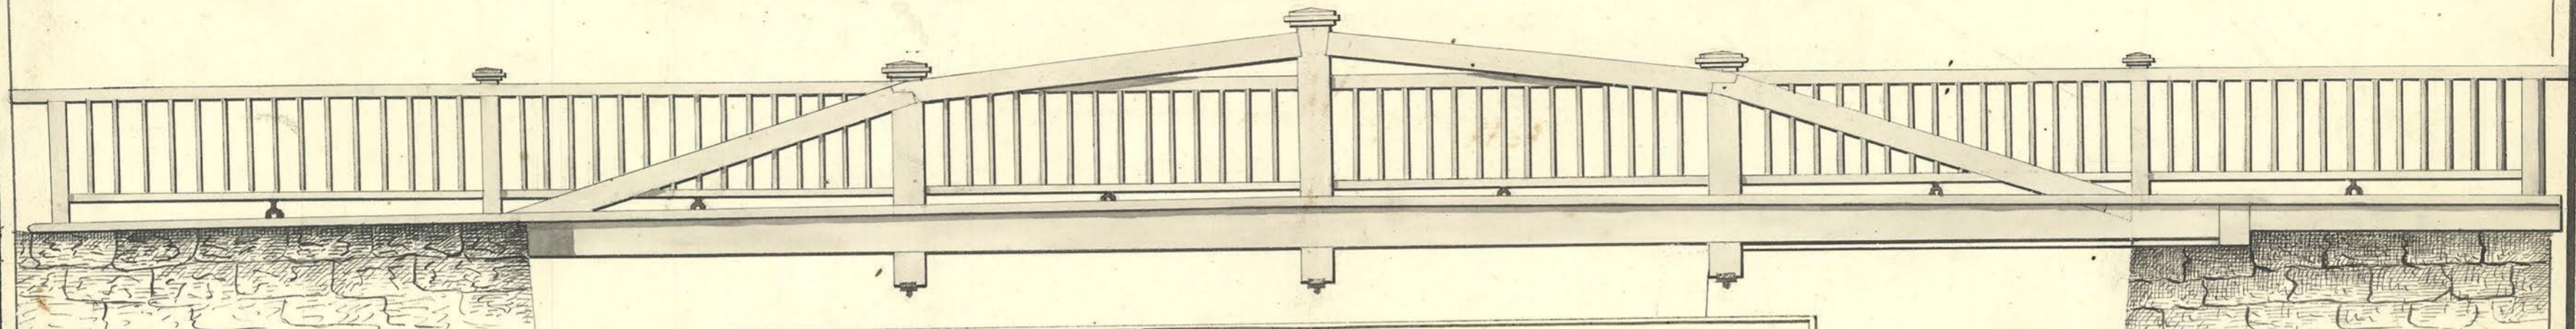

Pine Yellow Pine.

Bill of Timber.	
2 String-pieces 52 feet long 9 by 12	8 Braces 12 feet long 8 by 8 inches of Pine
6 Ditto ditto 52 feet long 6 " 9 "	2 Abutment timbers 23 feet long 8 by 18. W. Oak
2 King posts 6 feet long 8 " 8 inches	4 Pieces Wing Coping 8 feet long 8 by 16. Pine
4 Queen posts 4 1/2 feet long 8 by 8	200 ft Stuff for Ballisters 2.5 in long, 2 by 4. "
4 Brace Bents 22 " " 8 " 11 "	950 Square feet 3 inch plank, W. Pine "
8 Newel Posts 5 feet long 6 " by 6 "	136 feet Ribbon 3 by 6 inches [8 nuts
136 Feet Railing 4 by 6: 136 Under Rail 4 by 4.	4 Rods 1 in square 6 ft 6 in long, with heads Washers
2 Wall Plates 23 feet long 5 by 12 in	2 Ditto 8 " and 4 do. 2 feet long. same size
also 2 Bumping Posts 7 feet long 10 X 10 } Pine	2 Bolts 3/4 in. 18 inches long
2 " Pieces 3 1/4 " " 10 X 10 }	2 Clamps — 3/4 thick 30 inches long with nut & Washers

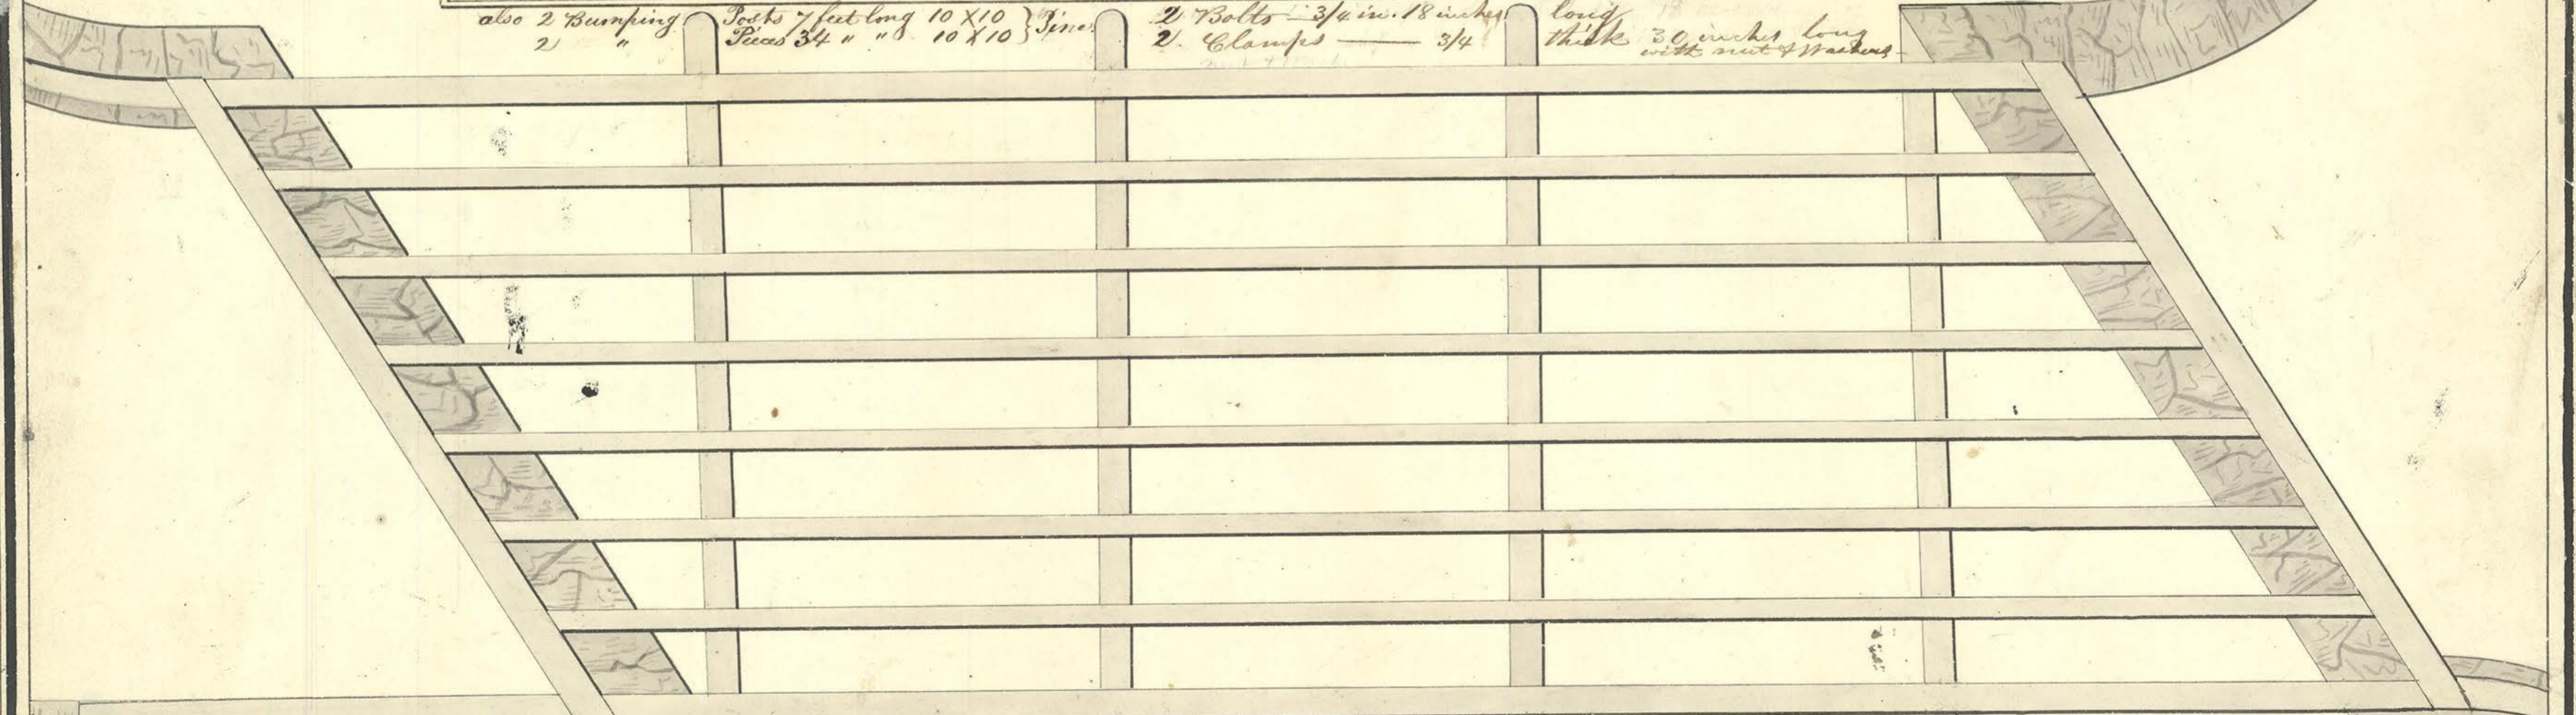

Scale 4 feet to an Inch

Cross Section

