



# SWINGING BRIDGE

Elevation

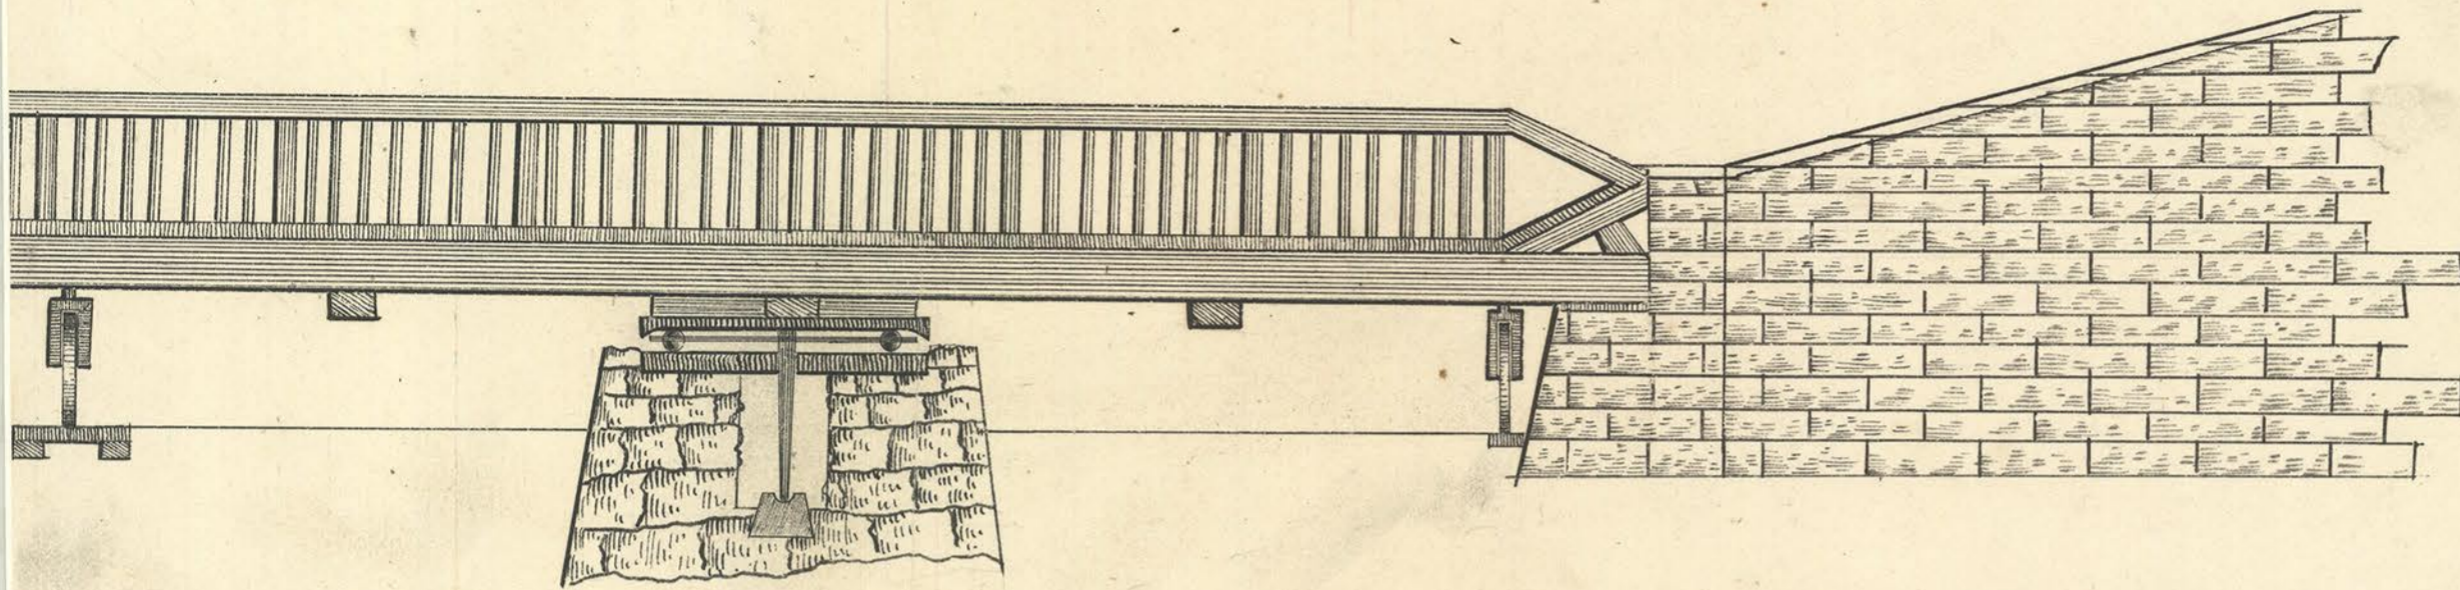


Ground Plan

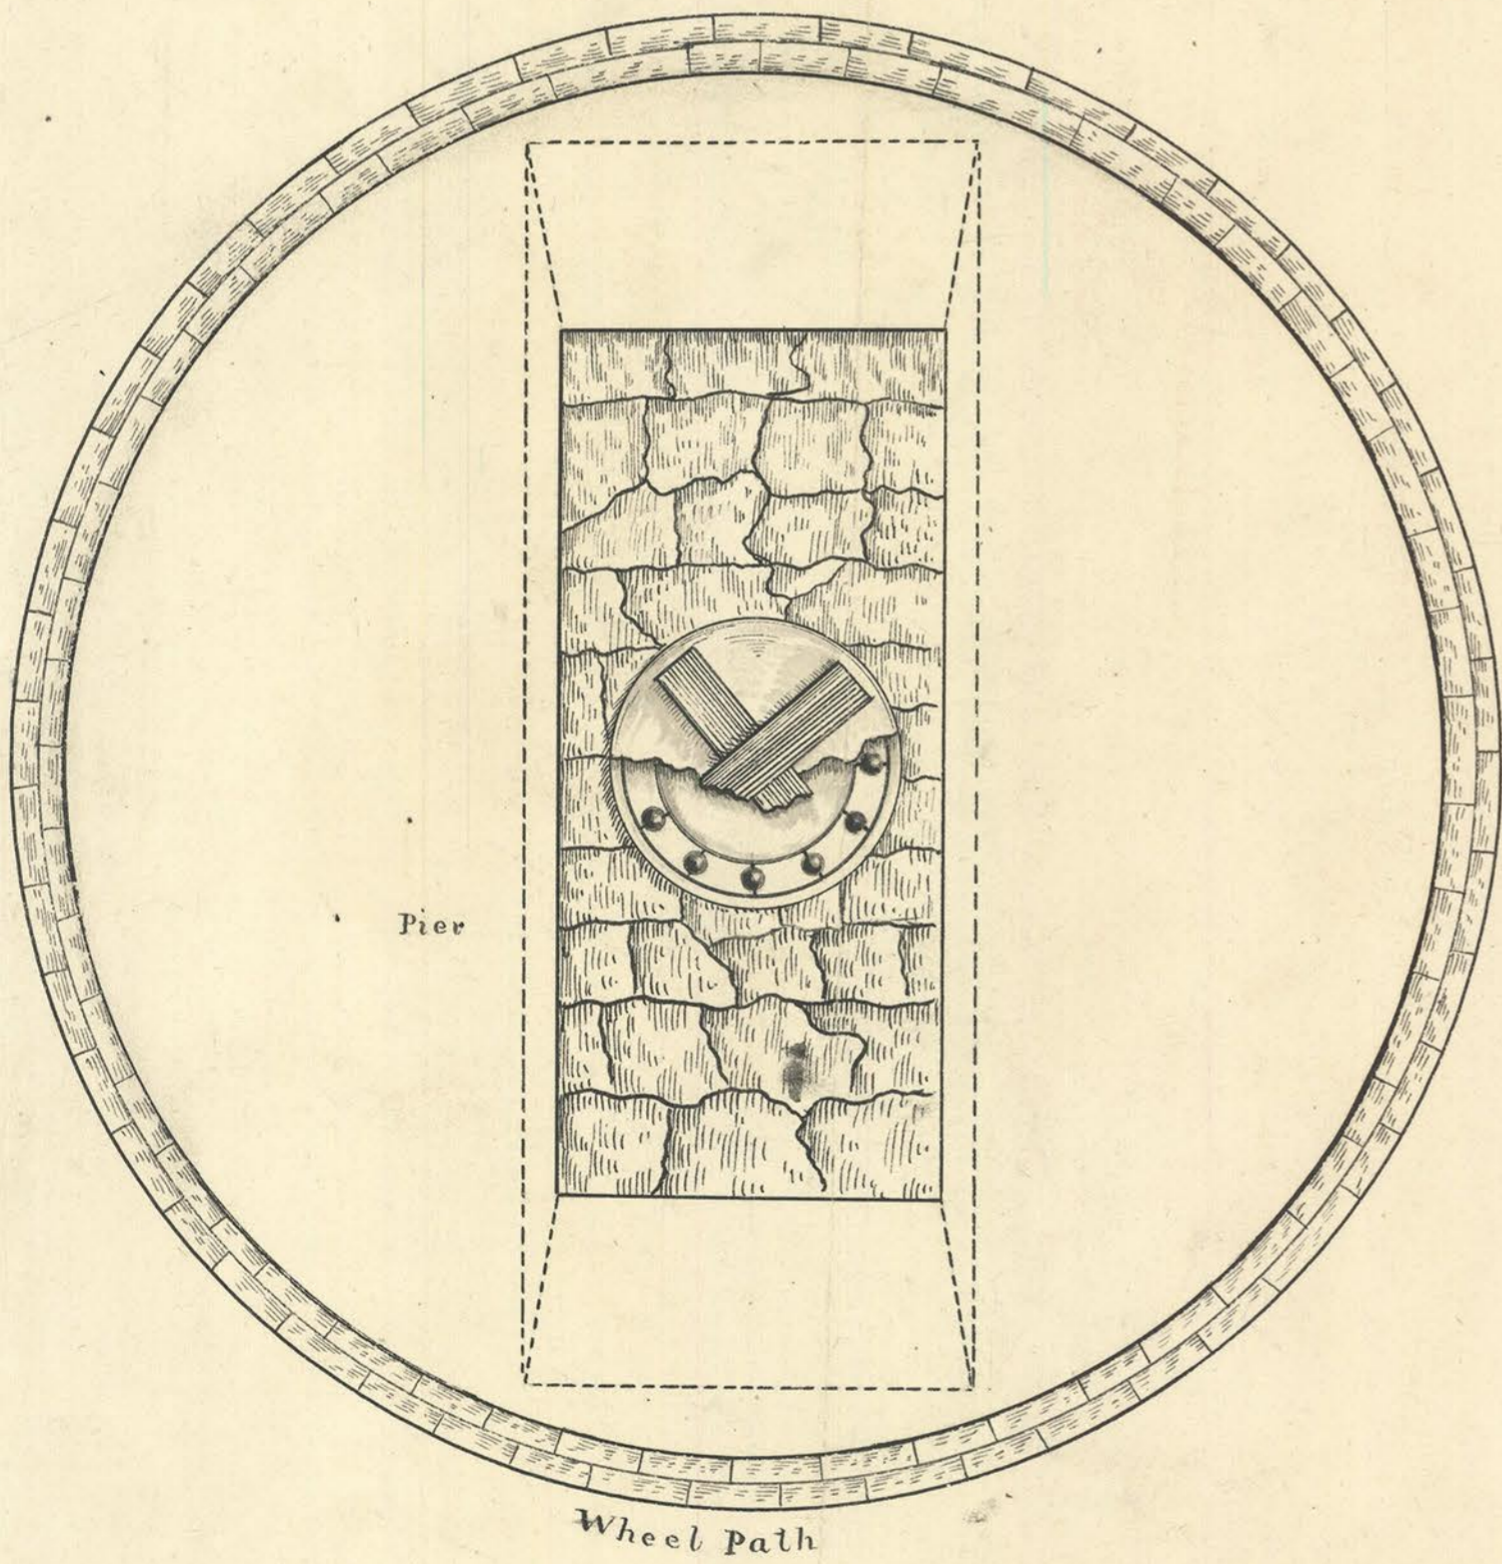

Abutment



Wheel

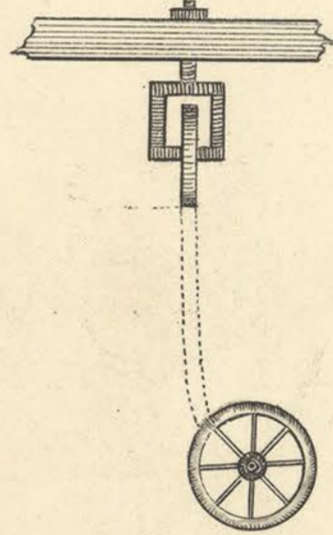


Pier

Wheel Path

Protection Pier



Scale 1/4 in. to an Inch

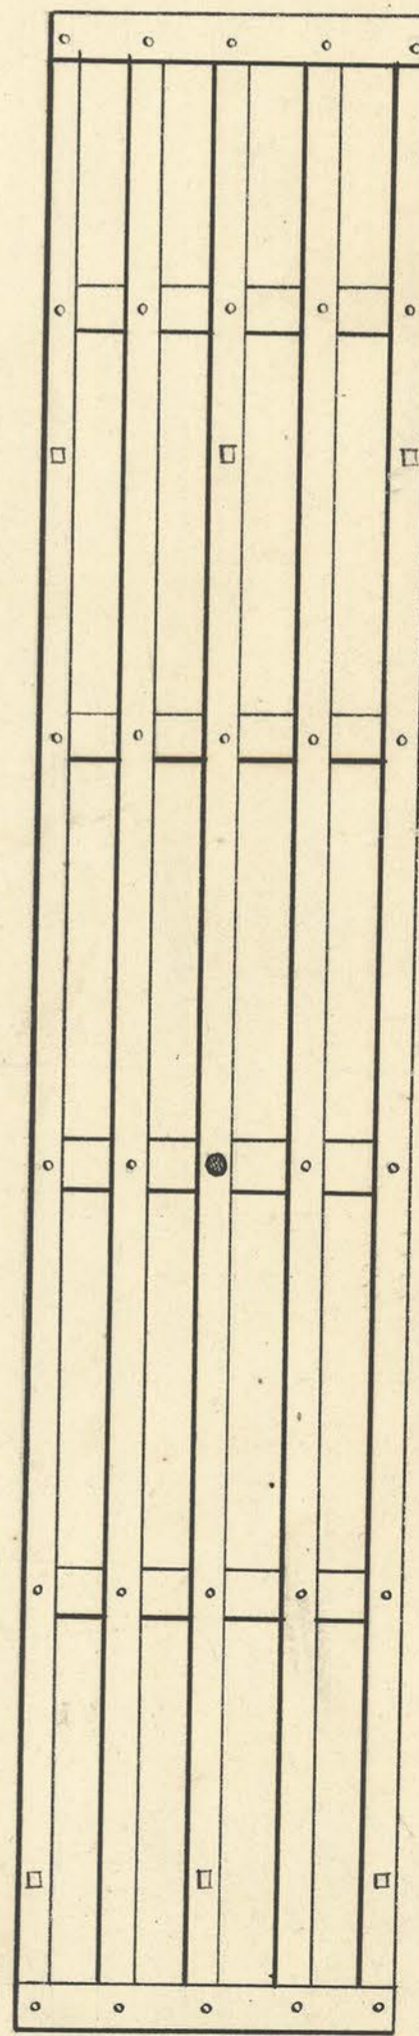

Bridge frame