



Bridge over Outlet Lock


Elevation

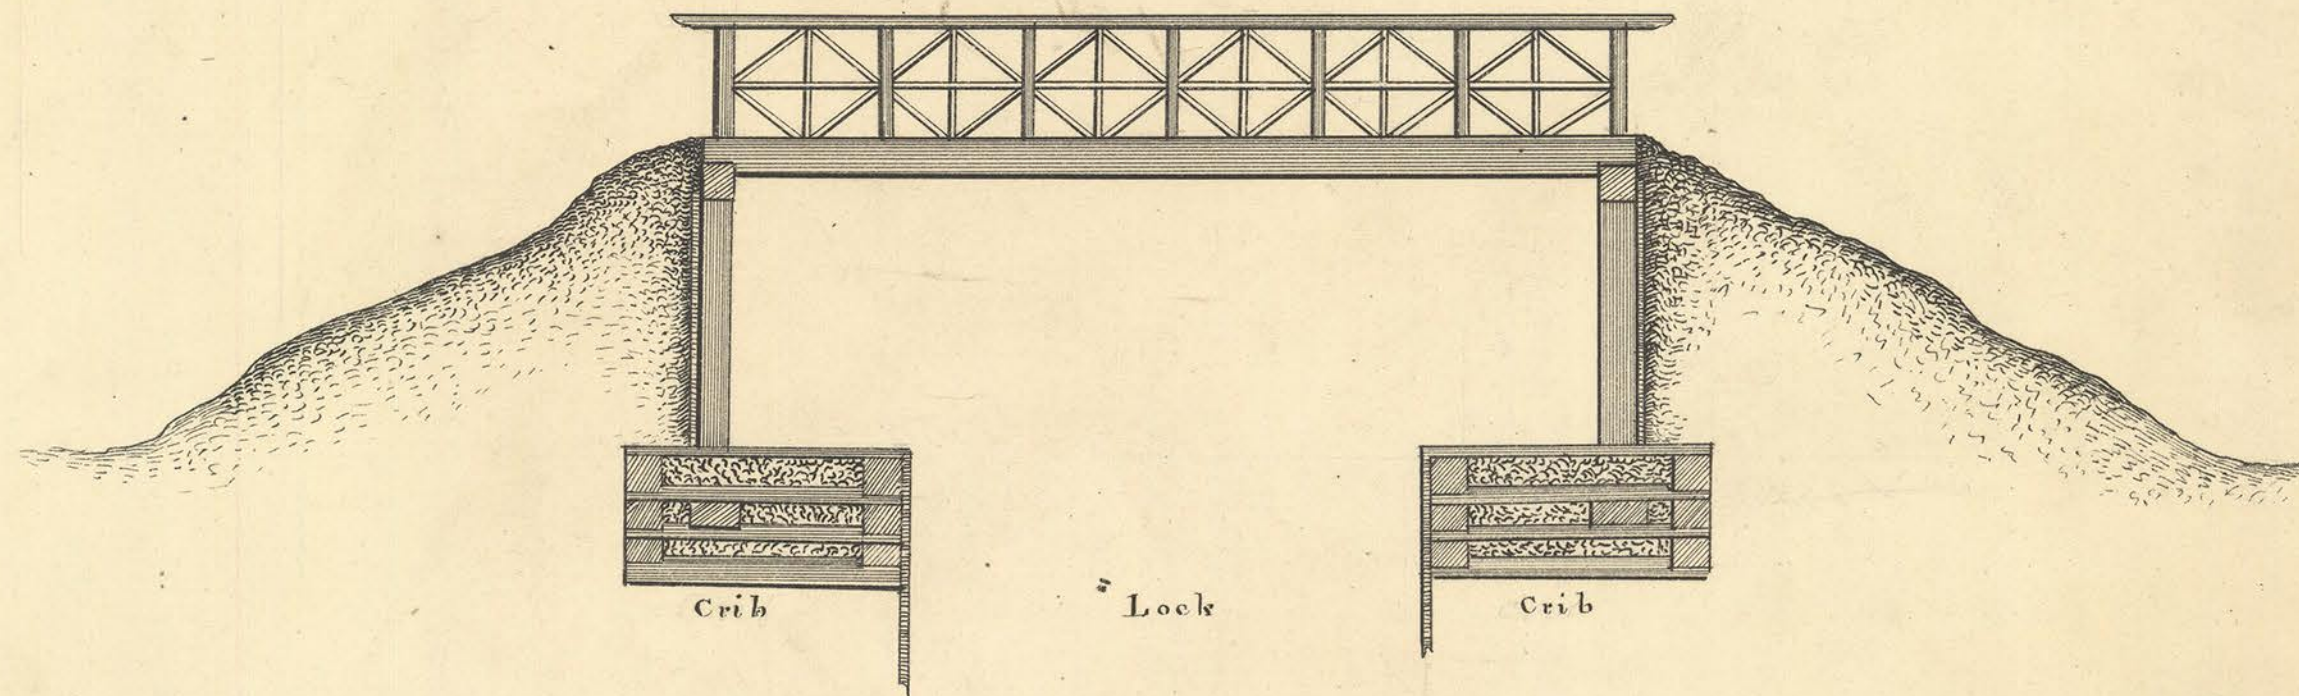

Cross Section

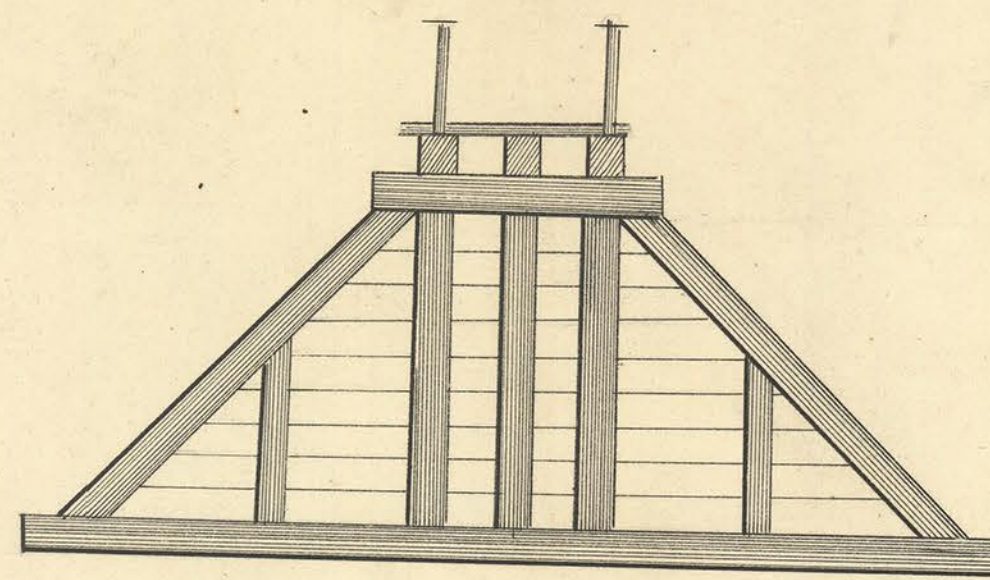

Ground Plan

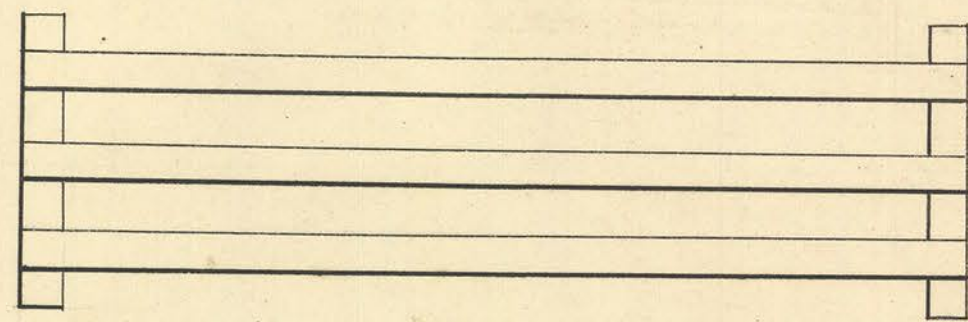

Scale $5\frac{1}{2}$ Ft. to an Inch