


# LIFT LOCK VIII F<sup>T</sup>

Mr. B. 18, c


## Elevation Division Anderson

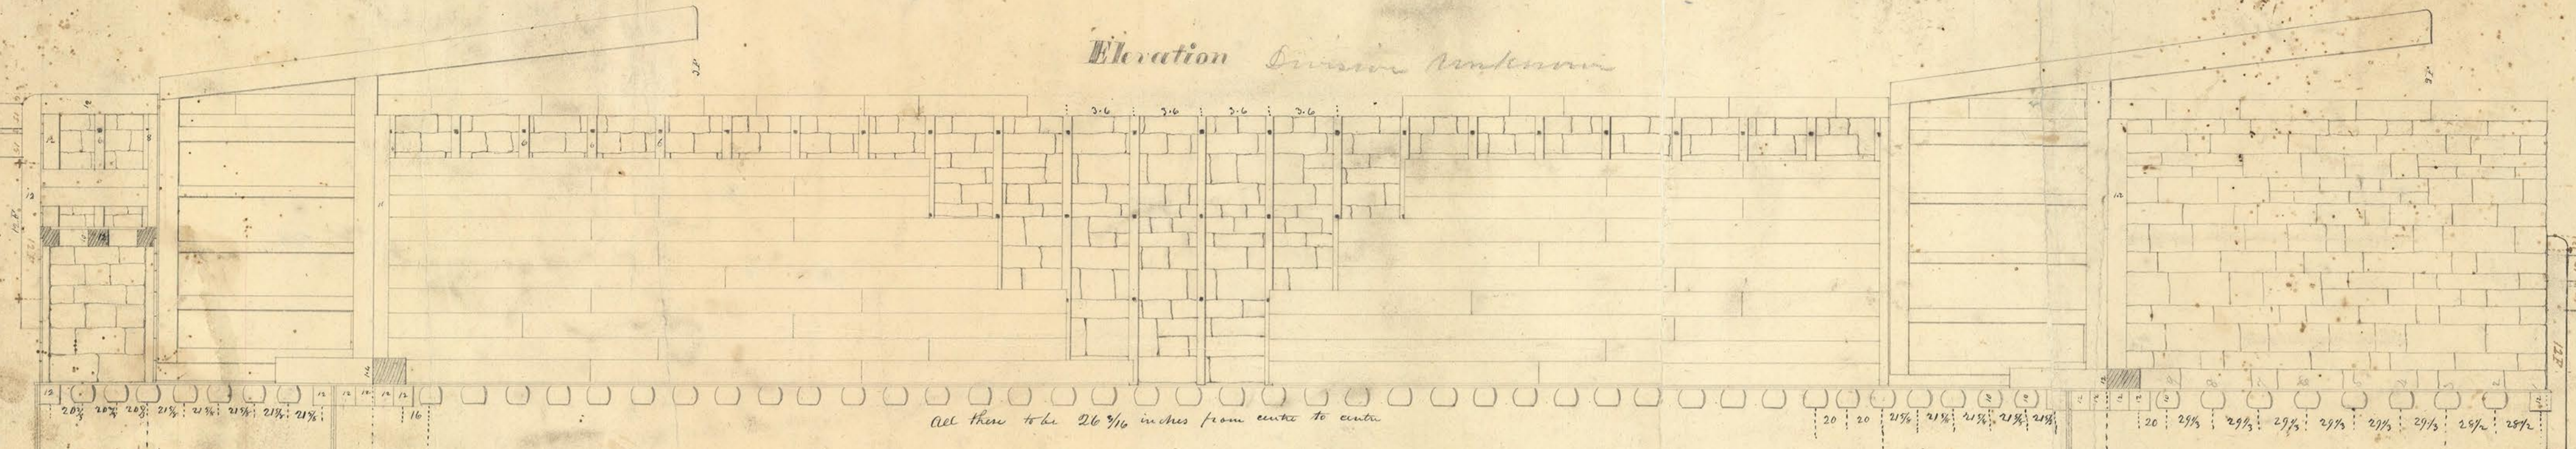


P. i.  
5.8  
11.8  
78.6  
11.8  
17.8  
5  
130.0

78.6  
11.8  
17.8


## Plan

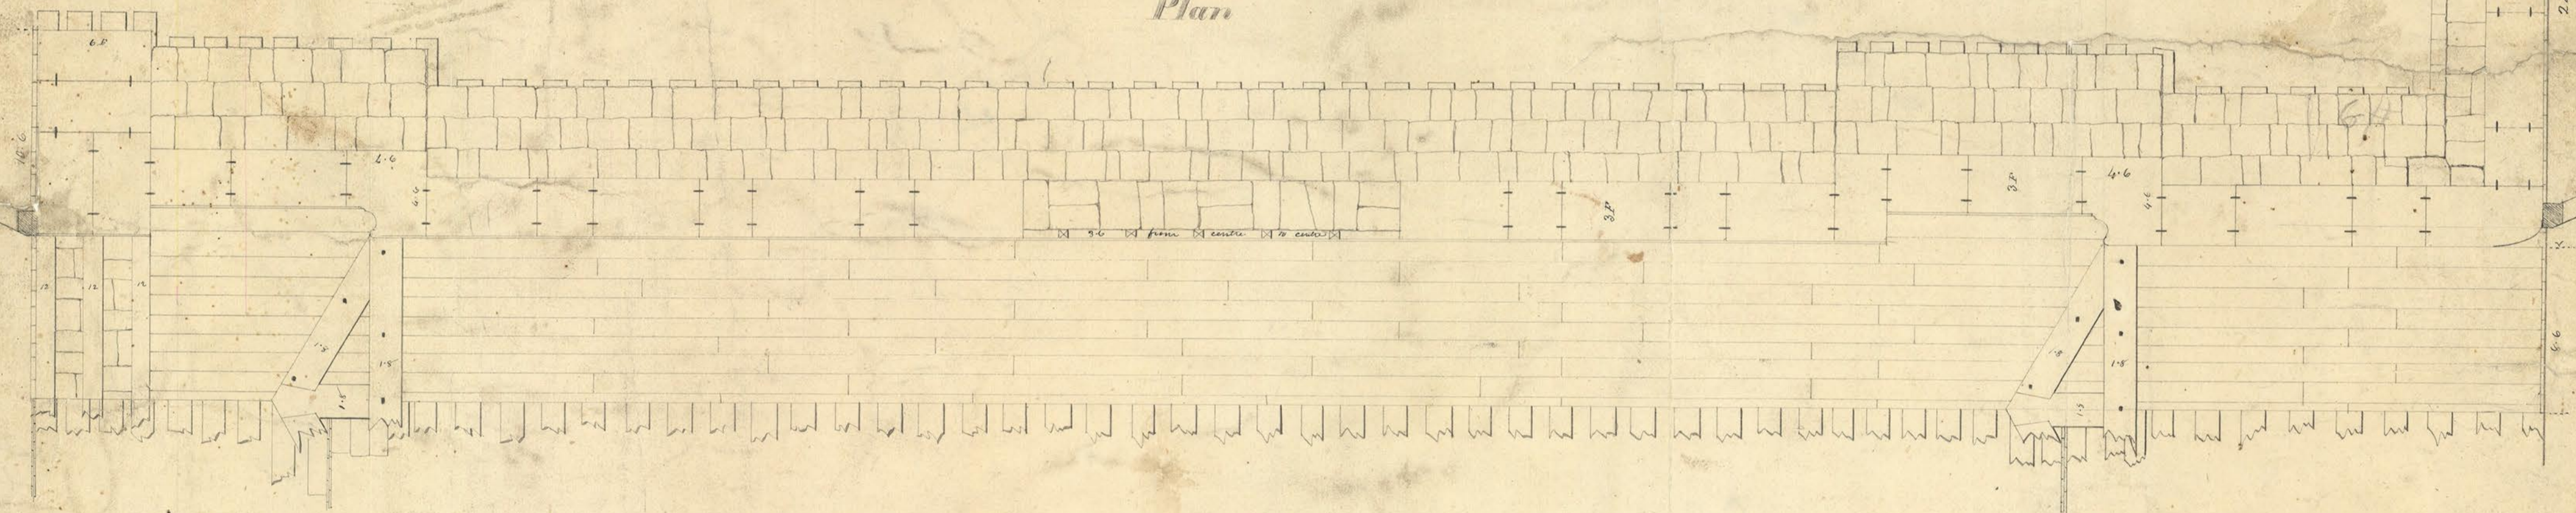

### Section at Head

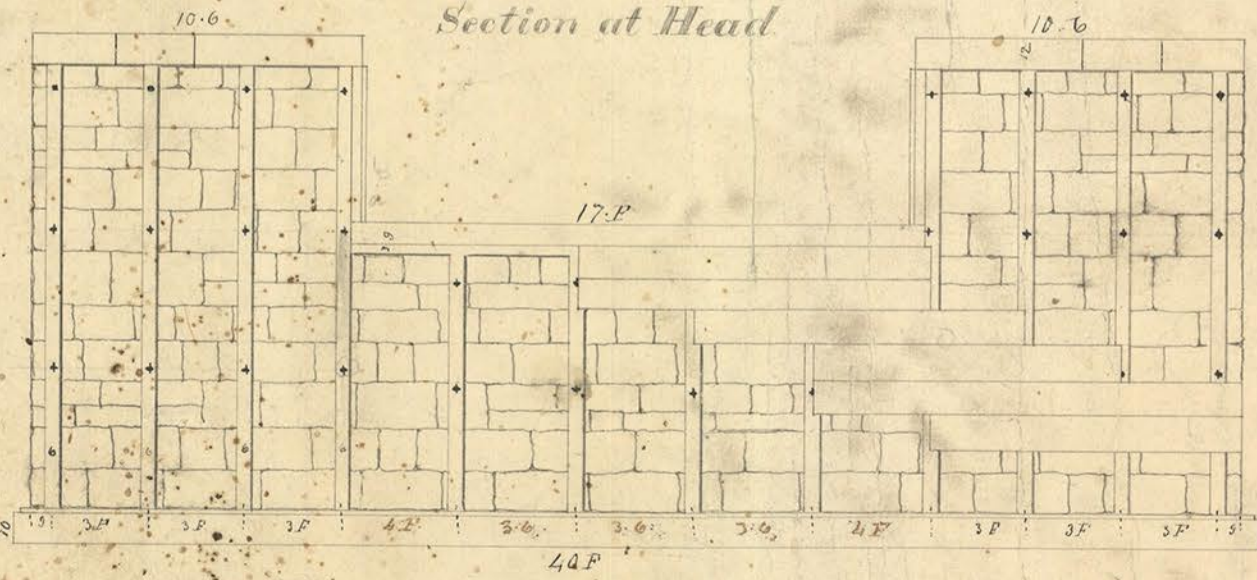

### Section at Chamber

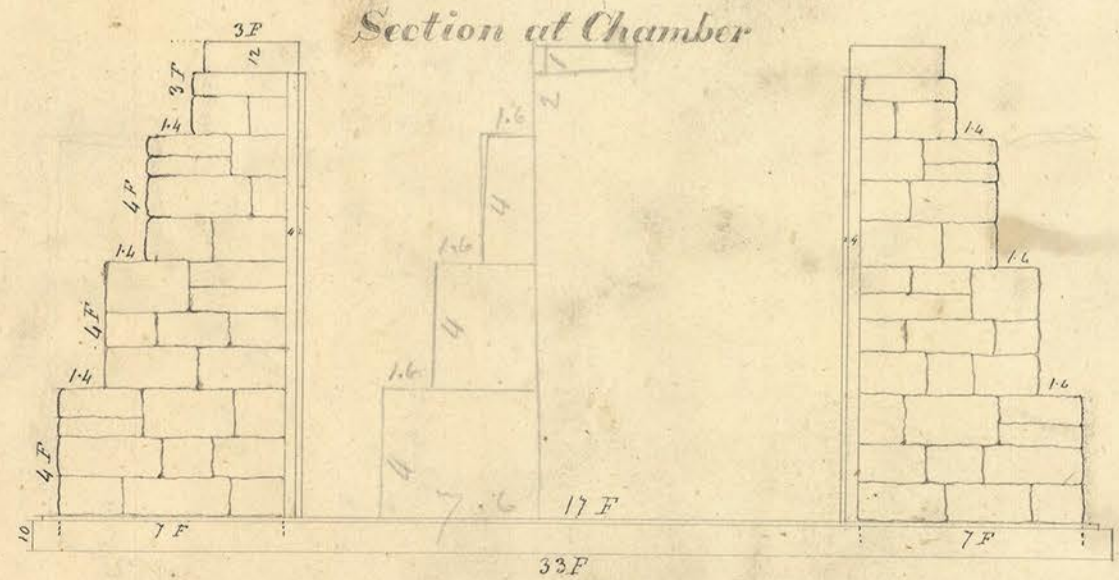

### Section at Breast

