
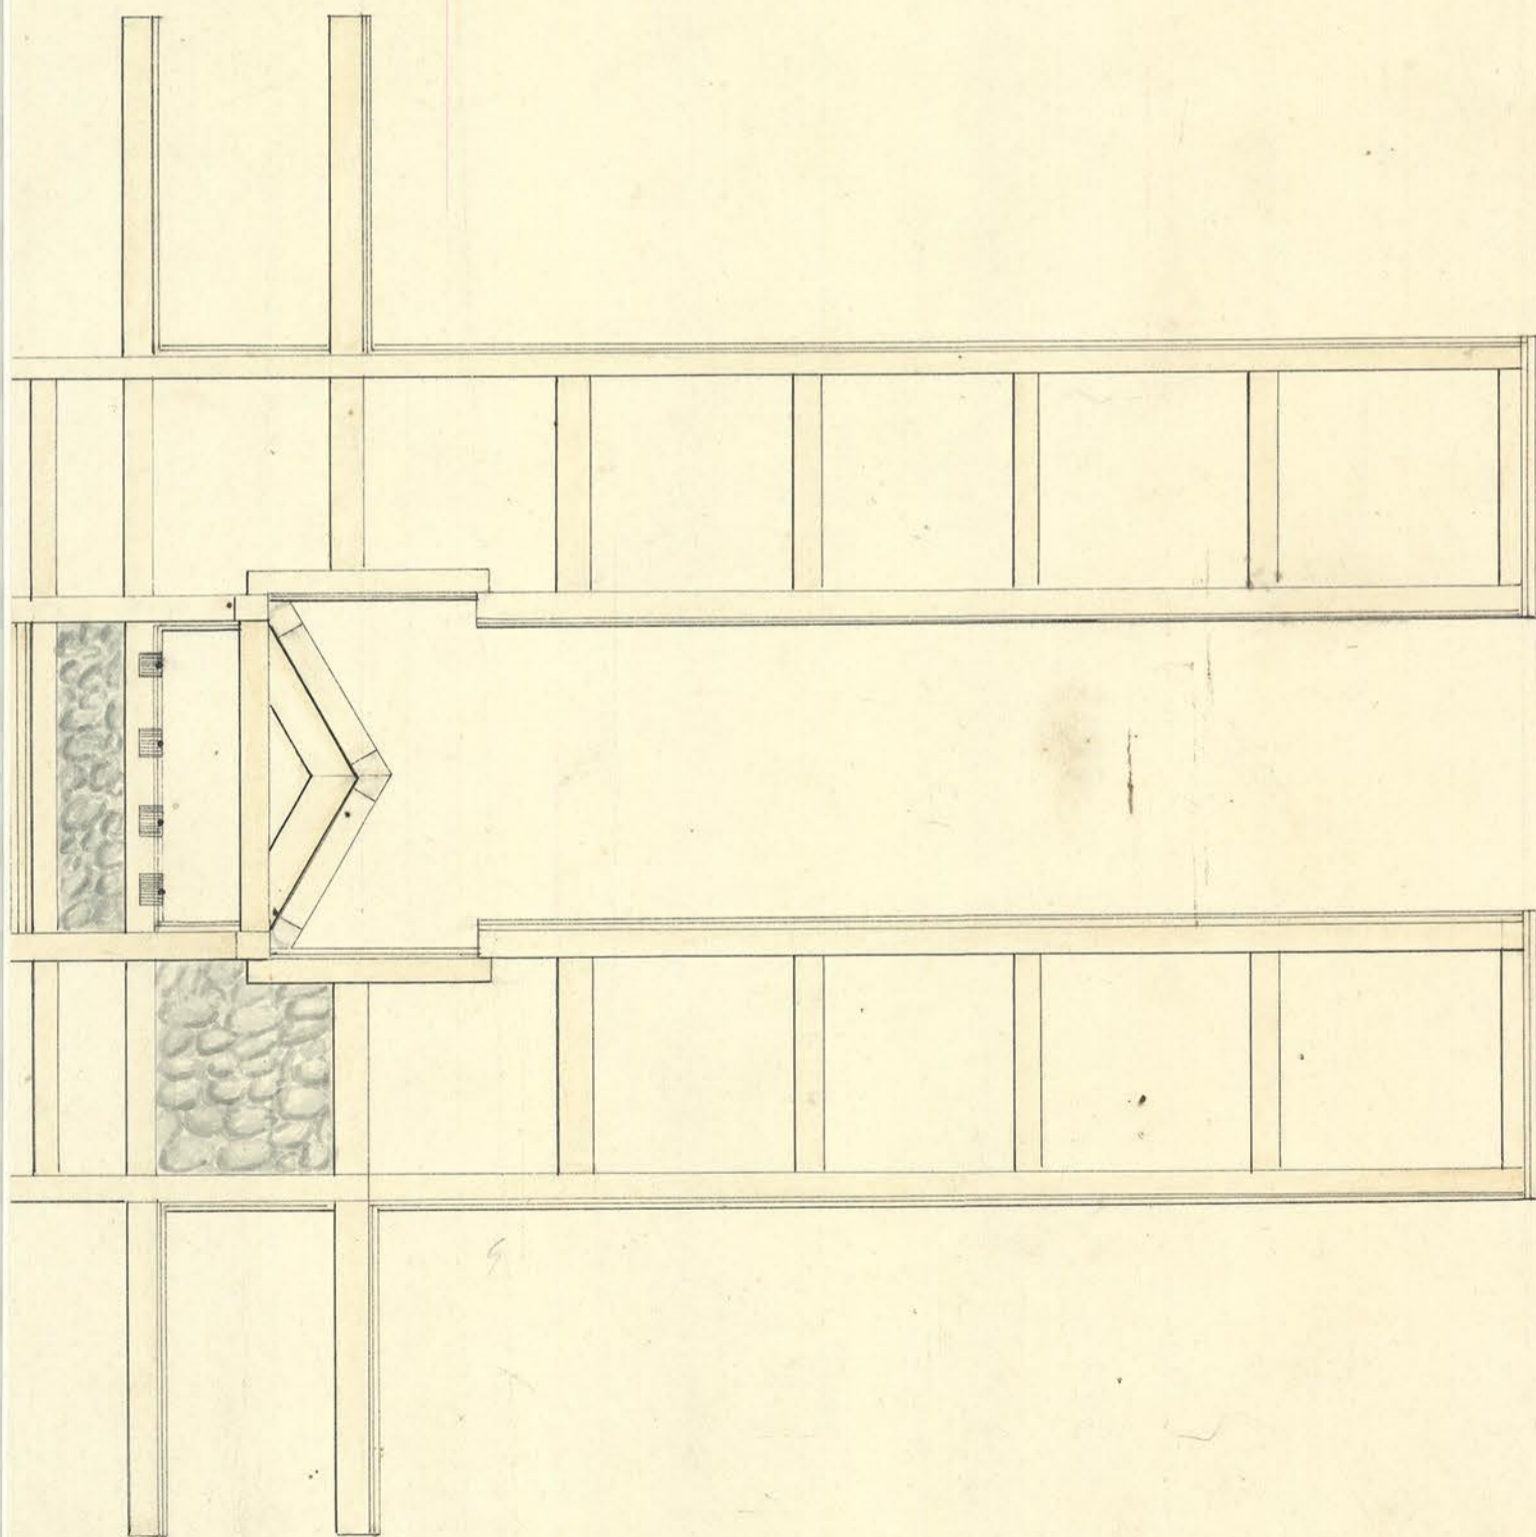


No 2.

Mr. G. S. 18, d

Plan of Sluice or Feeder.

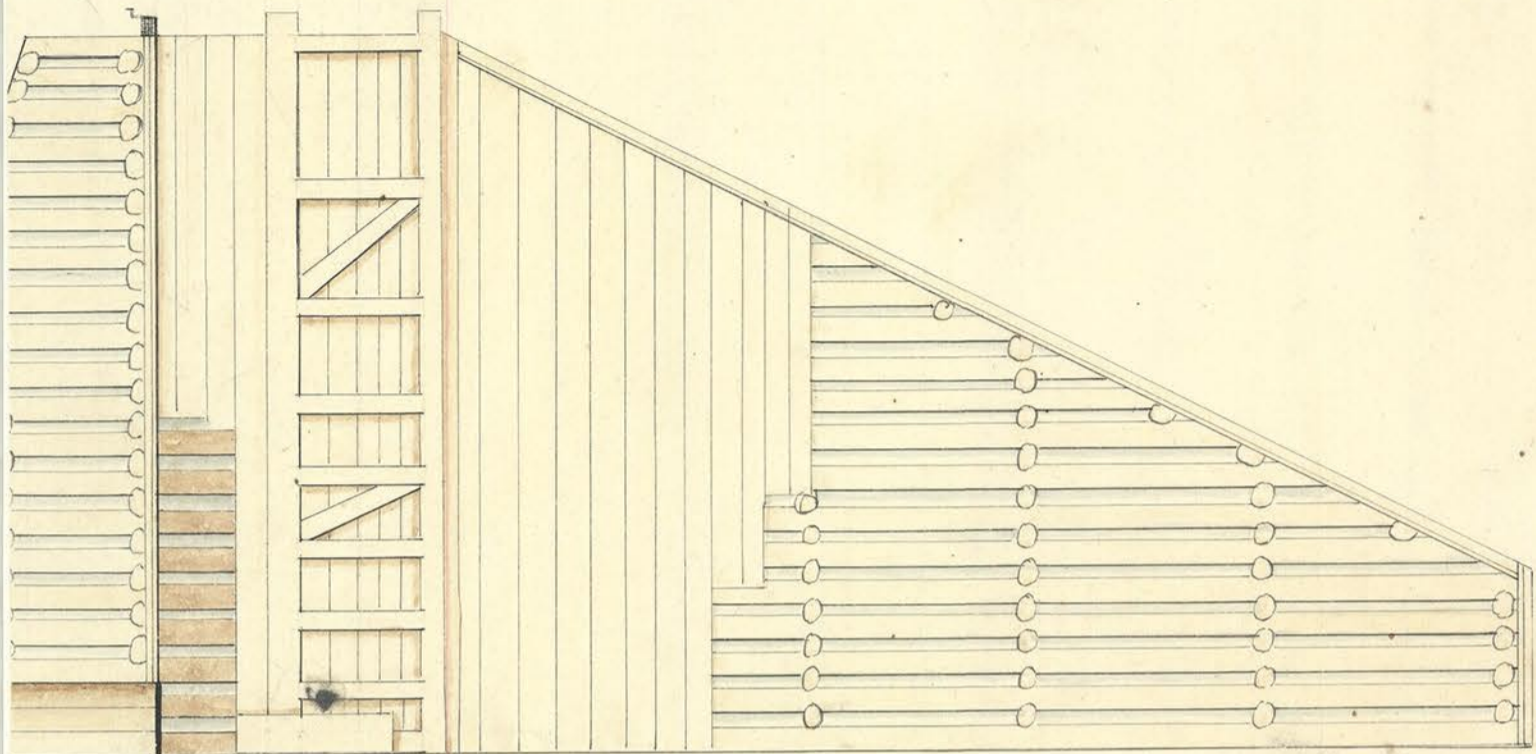

Scale, eight feet to one inch

71