



My B. 13, 2  
**LOCK N° 9**

7 Feet Lift -


Elevation *Division of Work*

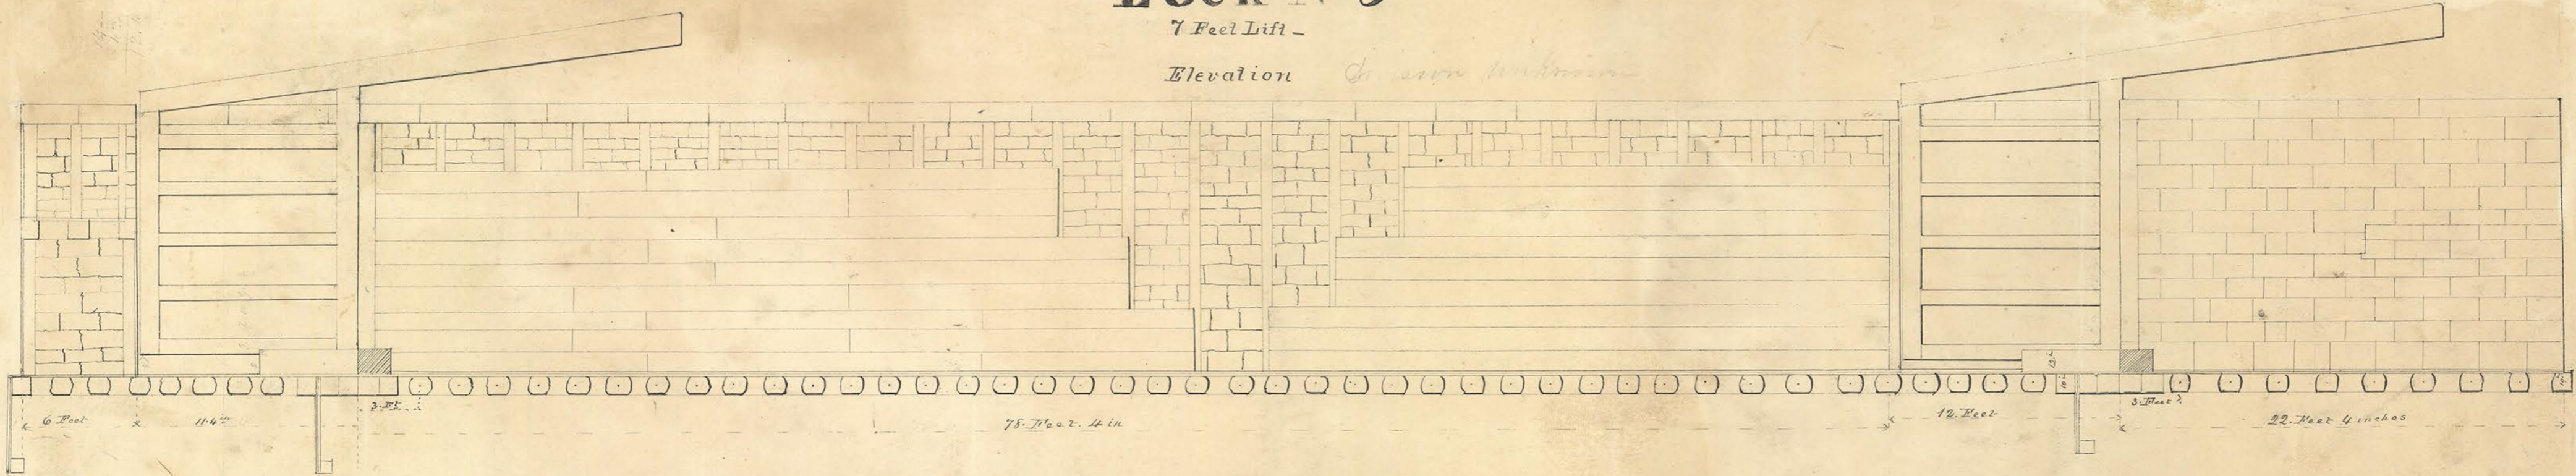

Plan.

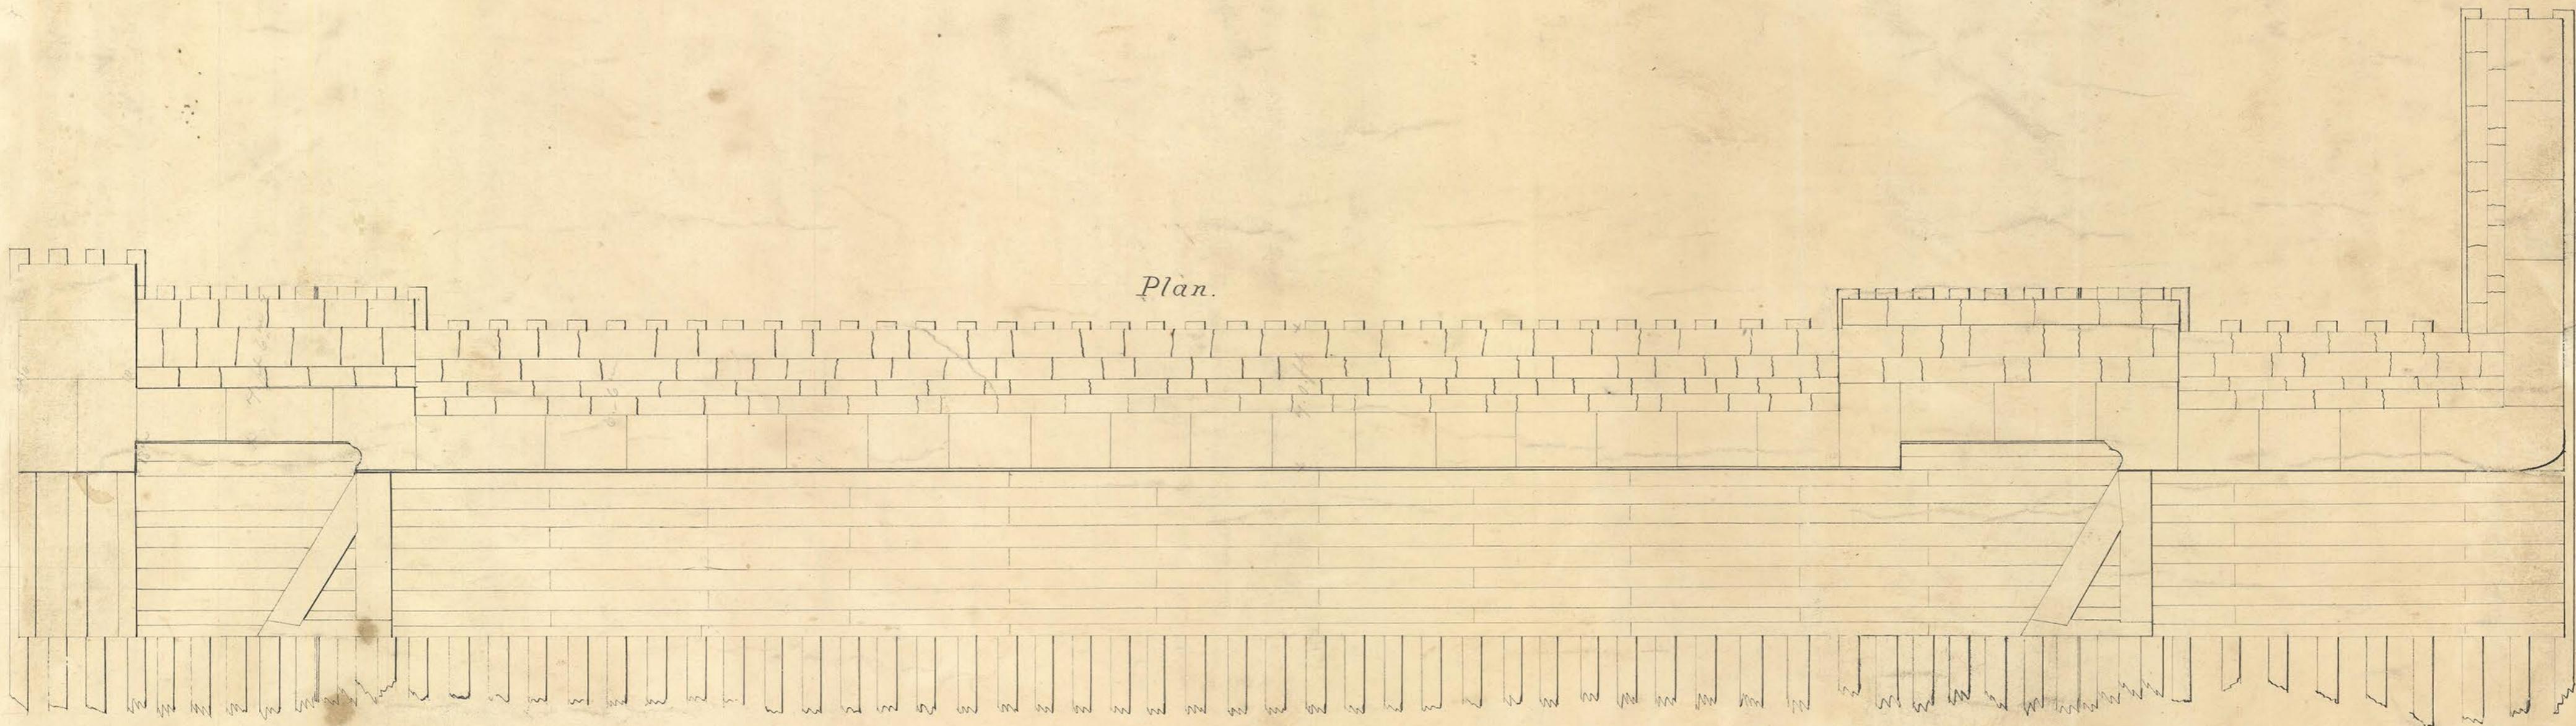


Section at Head

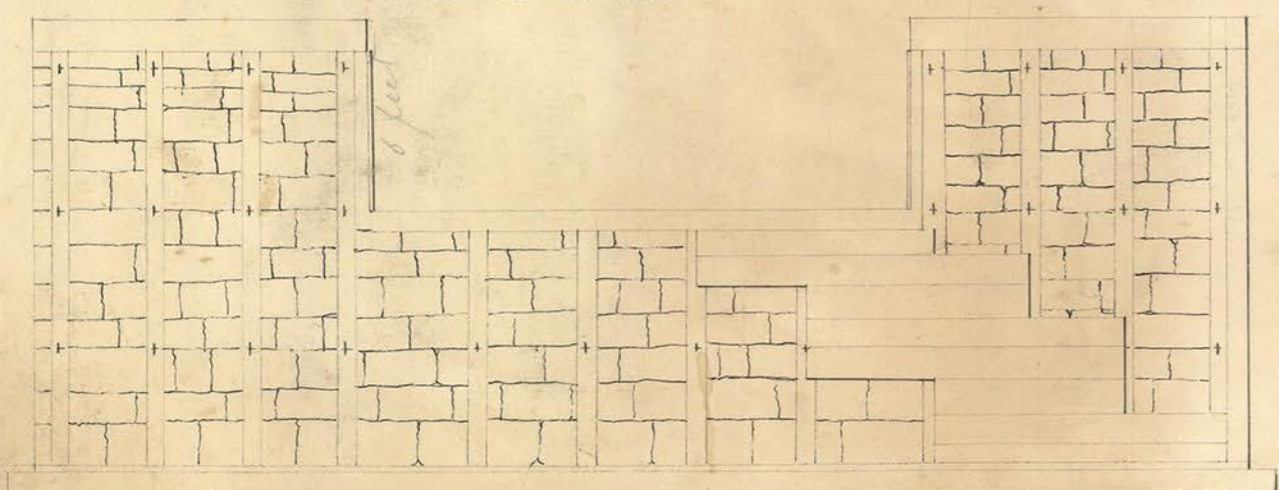

Section in Chamber



Section at Breast

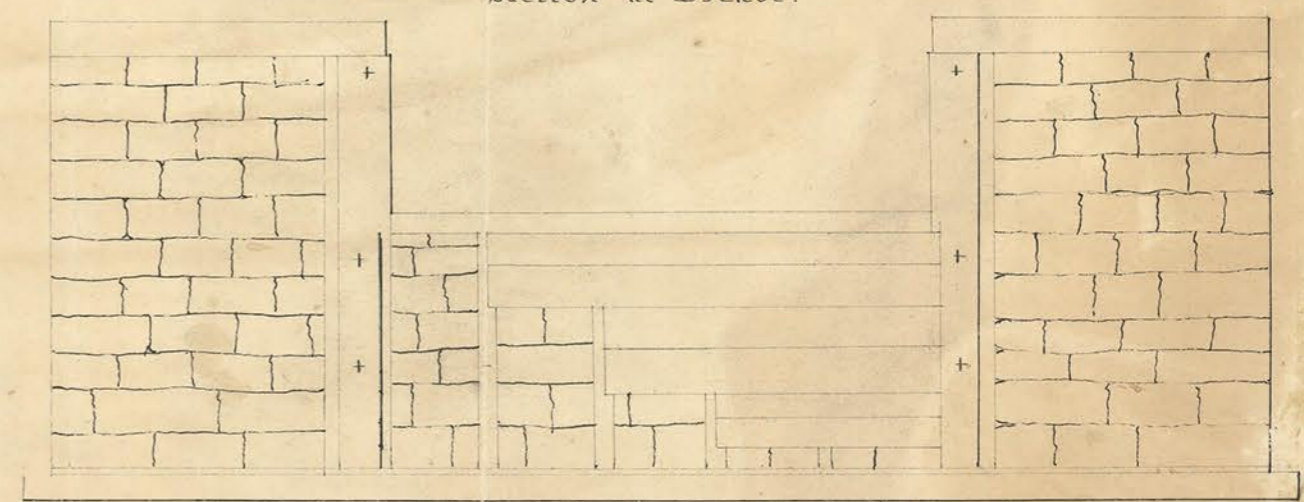

Scale 1 inch to 6 Feet.