

dr 15


PROFILE 2M 26 chains

PROFILE OF THE EAST LINE



PROFILE 2M 26 chains

PROFILE OF THE WEST LINE

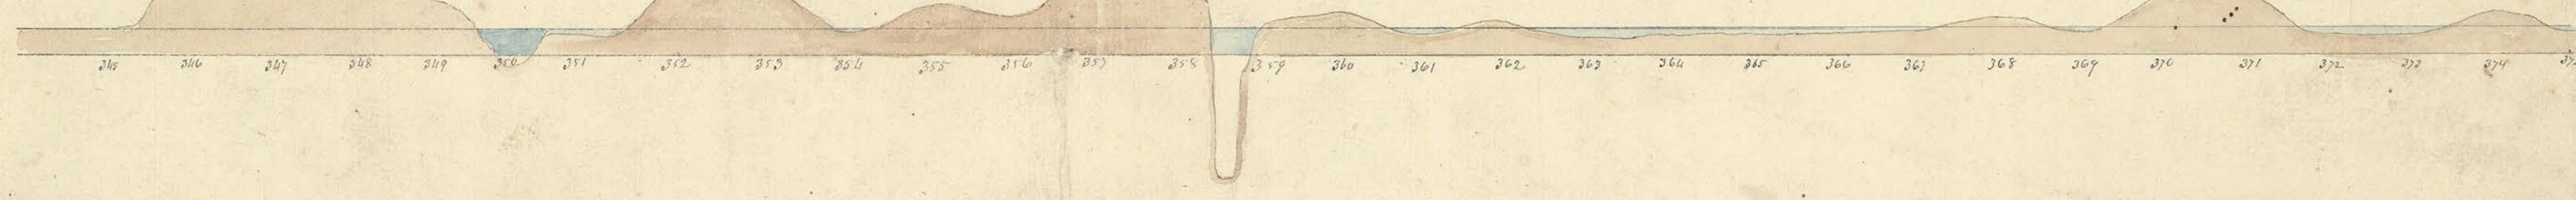

PI

16
38-38