

Stations
No Dist

177 100ft

178 100 "

+50 50 "

179 50 "

+50 50 "

180 50 "

181 100 "

182 100 "

+25 25 "

+50 50 "

183 50 "

184 100 "


185 100 "

+50 50 "

186 50 "

Section No 14
Andrews & Bar, Contractors.

39		Cubic Yards	
Exc	Emb		
			163.76
			214.56
			101.53
			119.78
			141.96
			156.85
			262.37
			246.00
			89.08
			113.74
			215.92
			413.46
			445.07
			187.70
			137.23
			3008.71

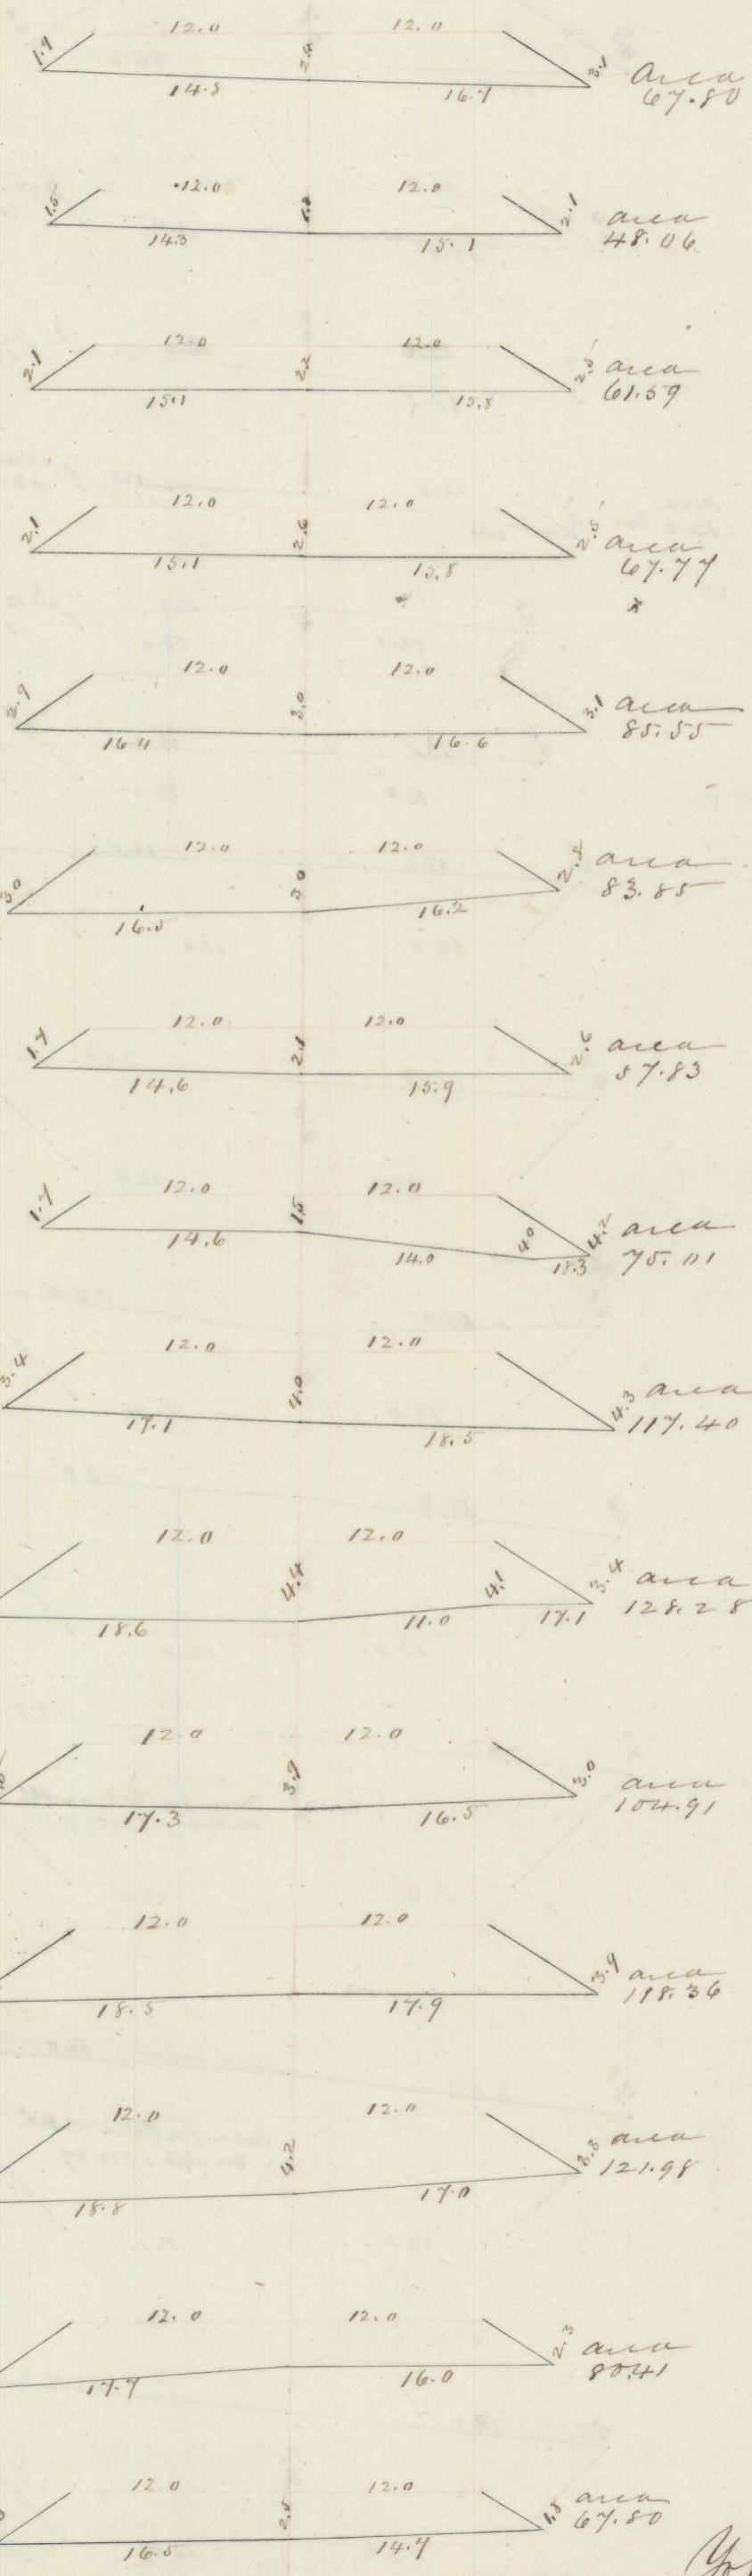

Total Amt