


Section No. 17.

Stations Areas
No. Dist. C.F. C.F. between Road


Cubic Yards
Exc. between Road Exc.

1258 100 735.67 159.1

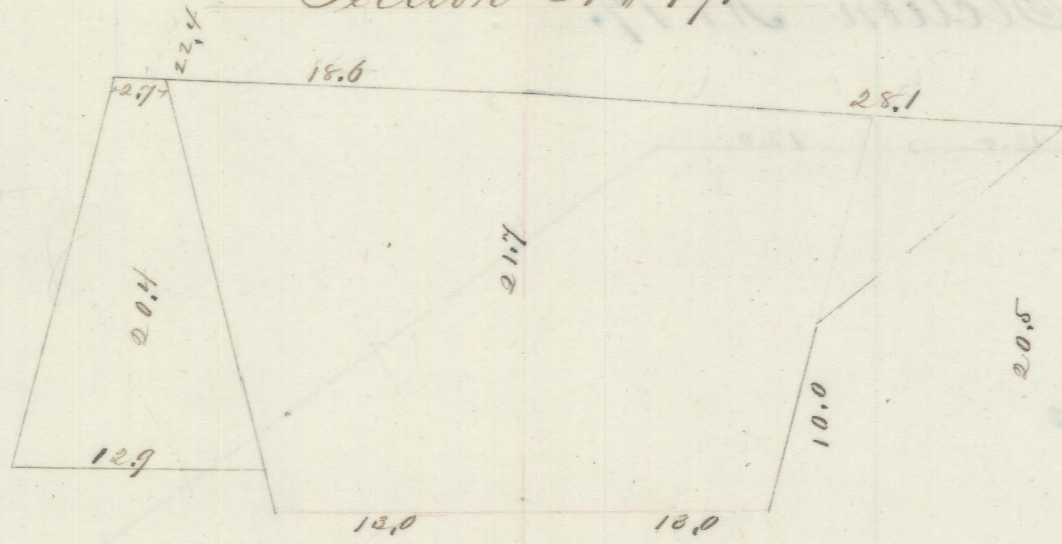


179.2 841.23

+35 35 563.23 117.4

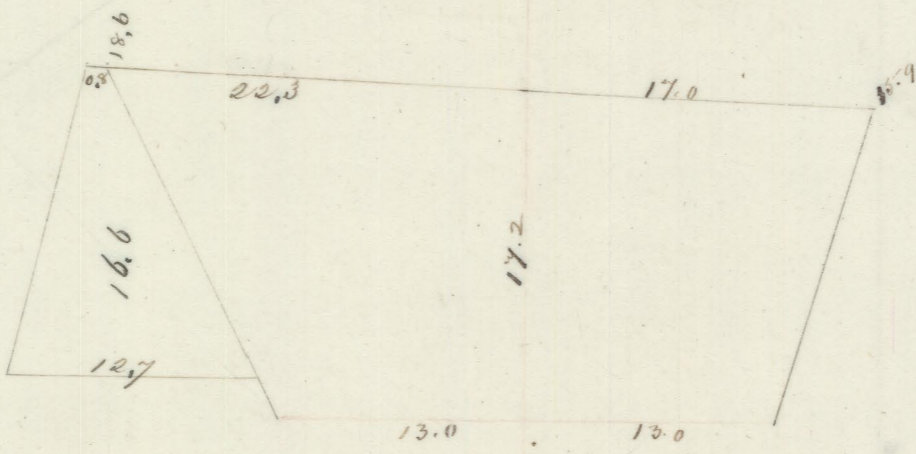

Excavation between Roads = $\frac{195.4}{2.894} = 745.88$

1259 65 57.38 44.9

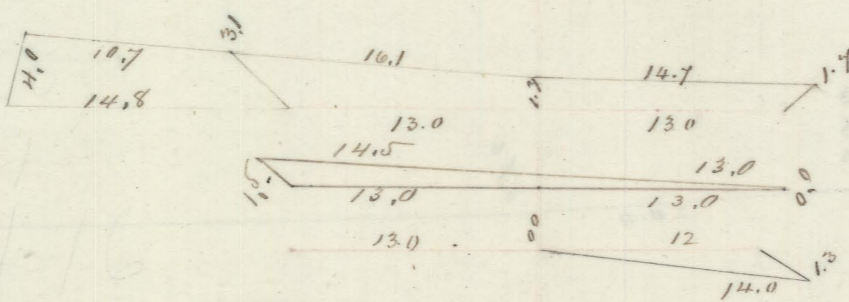

10.18


+7 7 20.75 "

Em. 0.87 2.30

+16 9 7.50 "

1st Pit 86.19 83.733.06

+40 24 186.14

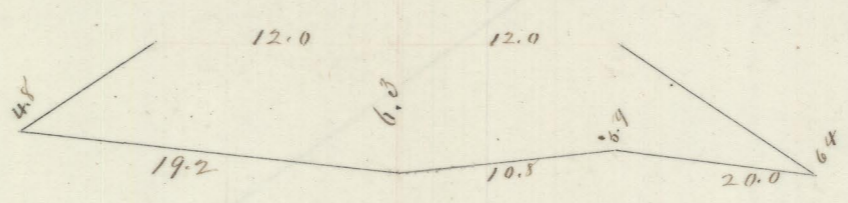


1048.06

1260 60 757.12 "



1261 100 2323.00 "

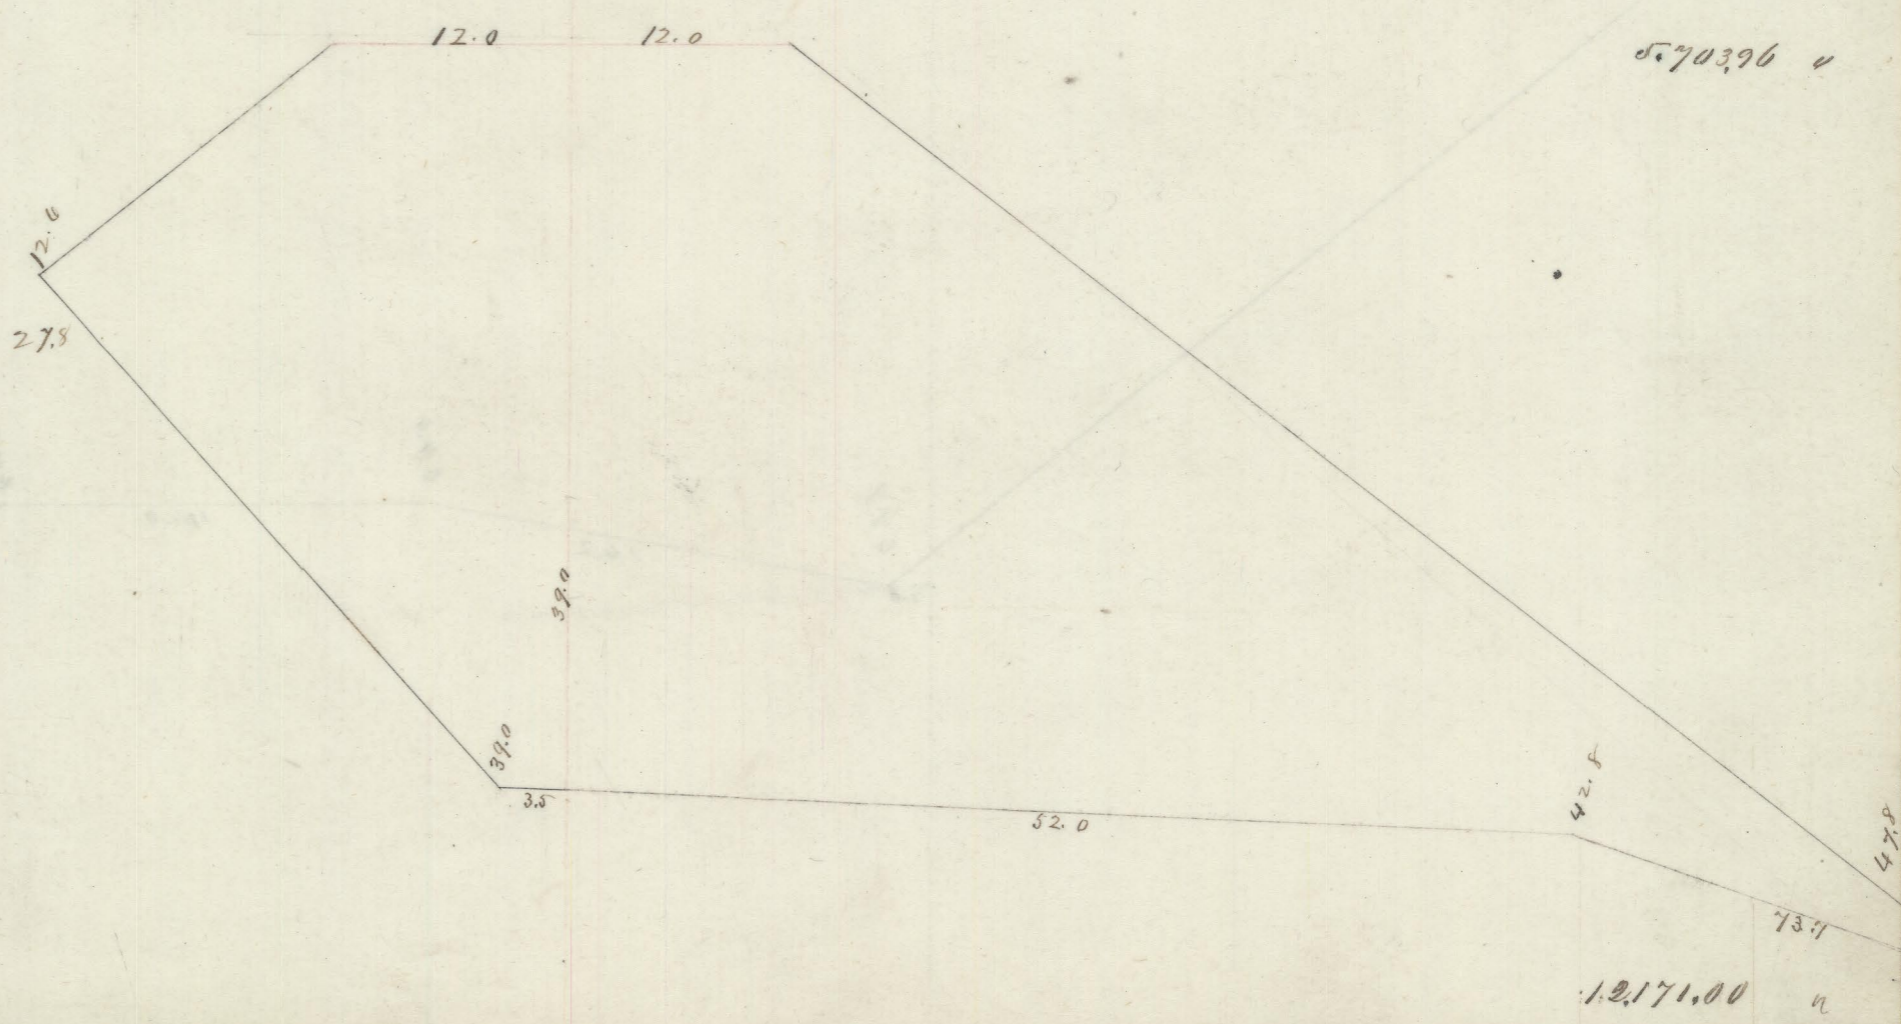

5703.96 "

12171.00 "