


Section No. 20. John Burkholder Co, Contractors.

Stations	Areas	Dist.	Ex. Emb.
"315	"	98.3	su. sec. No. 19
+50	50	31.9	
+70	20	"	57.9
+80	10	"	2.4
"316	20	21.4	"
+60	60	"	6.6
+75	12	"	114.2
"317	20	"	161.0
+14	14	"	12.4
"318	86	"	31.0
"319	100	"	12.0
+50	50	53.7	"
"320	50	65.8	"
+15	15	36.9	"
+23	8	7.8	3.0
+40	17	"	60.0

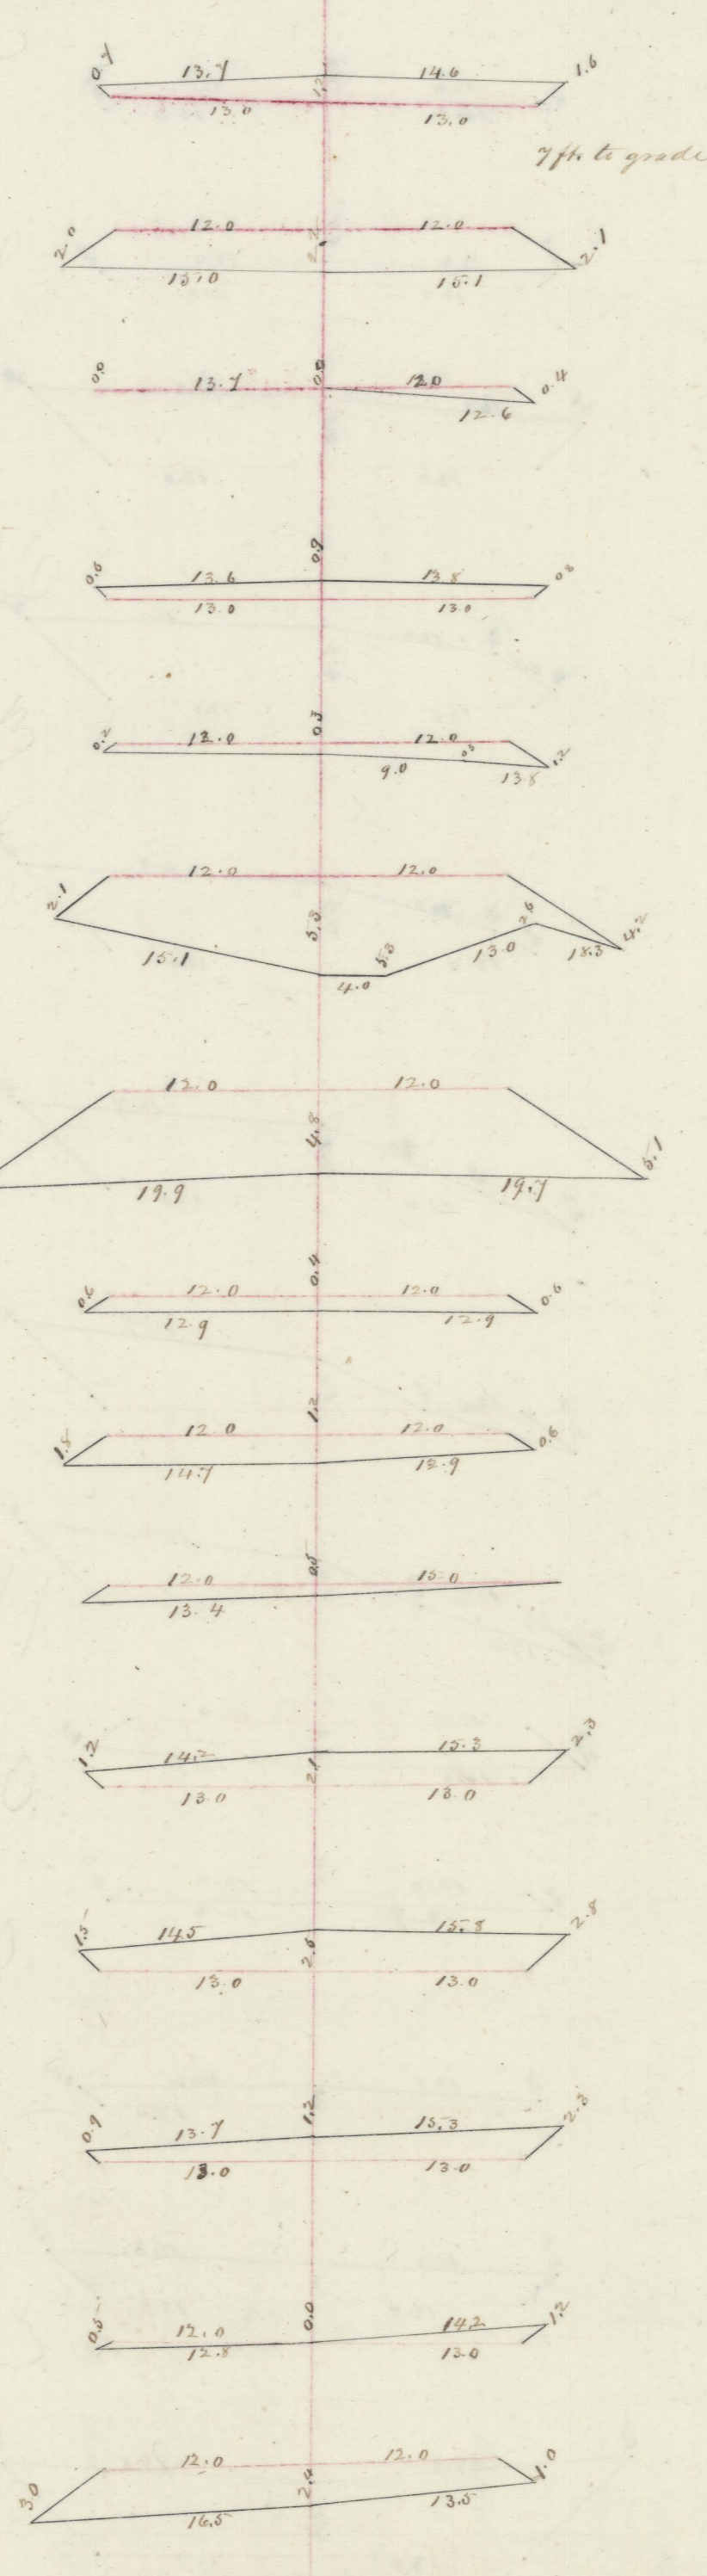

Cubic Yards	Ex. Emb.
120.6	"
4.0	14.0
"	11.1
7.9	"
18.7	"
"	26.8
"	127.4
"	44.9
"	69.1
"	79.6
89.8	2.2
110.7	"
28.5	"
6.6	"
"	19.8
"	9.1