


Section No 20.

99
 P.M.
 E.Y.

Station Areas
 At Pit, E.Y.

+100 50 3,462.2

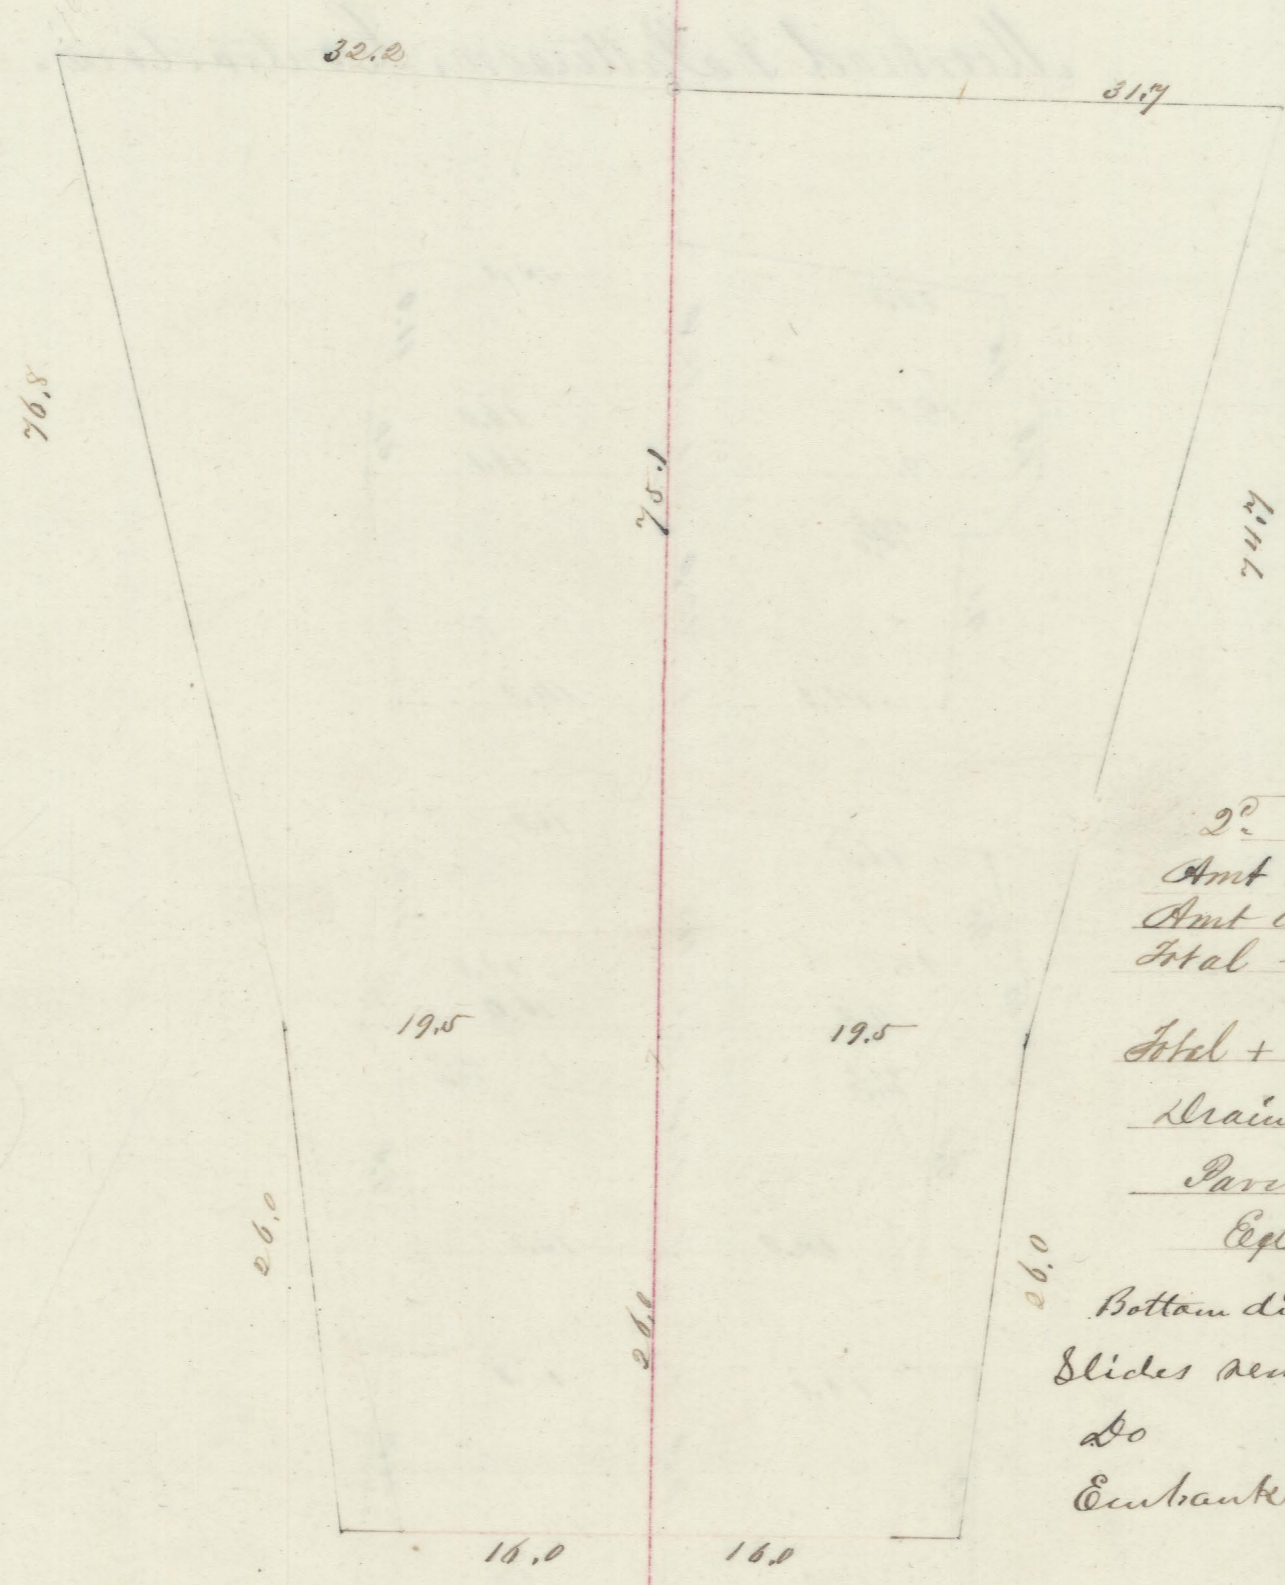

	6,102.0
2 ^d Pit + sec	-
Amt done by J. J. Callahan	15,408.
Amt done by J. Burkholder & Co	67,955.
Total + sec. Ex. on Section	84,474.
Total + sec. Em. on Section	340.
Drain Masonry	= 85. Per
Paving	= 40. "
Extra Cleaning	\$100.
Bottom ditches, berm ditches and slides removed by Burkholder & Co.	4,700
Do " " " " " " " " " " " "	1,500
Embankment for gun road by B. & Co.	660