

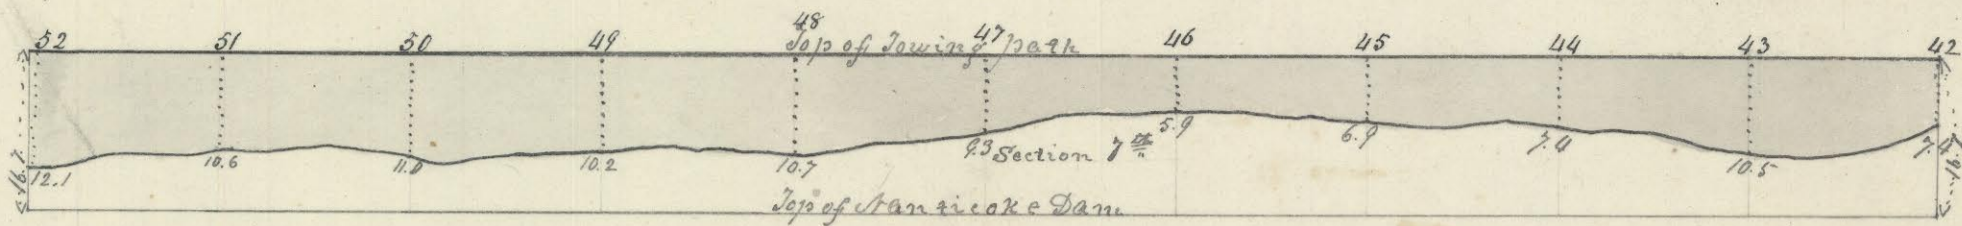


Section 7th of towing path
 Wall... 7,000... perched
 Timber... 7,920... feet
 Embankment... 35,200
 one bridge

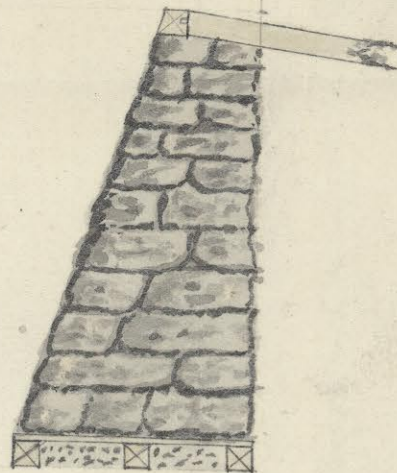

Section 8th of Do
 Wall... 2,000... perched
 Timber... 2,500... feet
 Embankment... 15,000... cubic yds

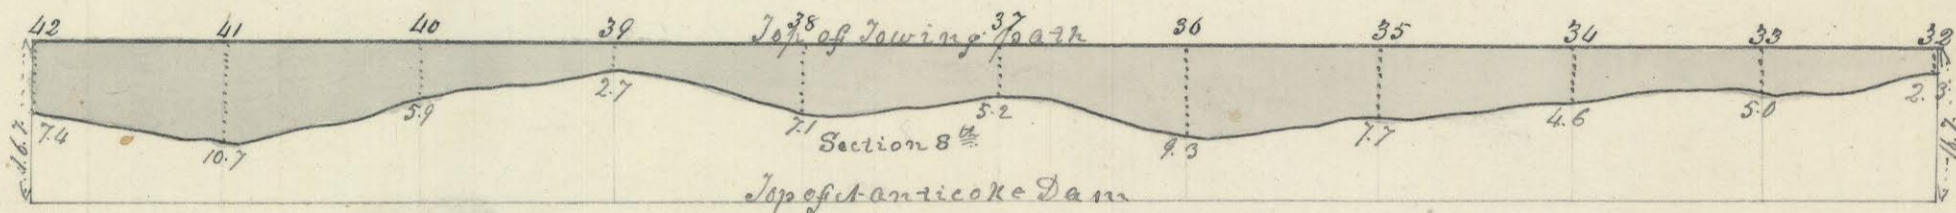

Section 9th of Do
 Wall... 900... perched
 Timber... 1,000... feet
 Embankment... 5,000... cubic yds
 one bridge

